


ATTACHMENT B – Anzac Hall and Glazed Link

- B-1. Perspective 1 – View of Main Memorial Building from within Glazed Link
- B-2. Perspective 2 – View of Anzac Hall and Glazed Link from West (Administration Building)
- B-3. Perspective 3 – View of Anzac Hall and Glazed Link from East
- B-4. Perspective 4 – Anzac Hall from within Glazed Link
- B-5. Drawing AWM-0273-CD-A-210(10) – Lower Gallery Main Level
- B-6. Drawing AWM-0273-CD-A-213(11) – Upper Gallery and Glazed Link Main Level (Level 1 Existing Main Building)
- B-7. Drawing AWM-0273-CD-A-214(11) – Upper Gallery and Glazed Link Mid-Level (Level 1 Existing Main Building)
- B-8. Drawing AWM-0273-CD-A-215(1) – Roof Plan (Anzac Hall)
- B-9. Drawing AWM-0273-CD-A-295(4) – Gross Floor Areas
- B-10. Drawing AWM-0273-CD-A-300(10) – North Elevation
- B-11. Drawing AWM-0273-CD-A-301(10) – East Elevation
- B-12. Drawing AWM-0273-CD-A-303(10) – West Elevation
- B-13. Drawing AWM-0273-CD-A-400(8) – Section AA



1 - View of Main Memorial Building from within Glazed Link

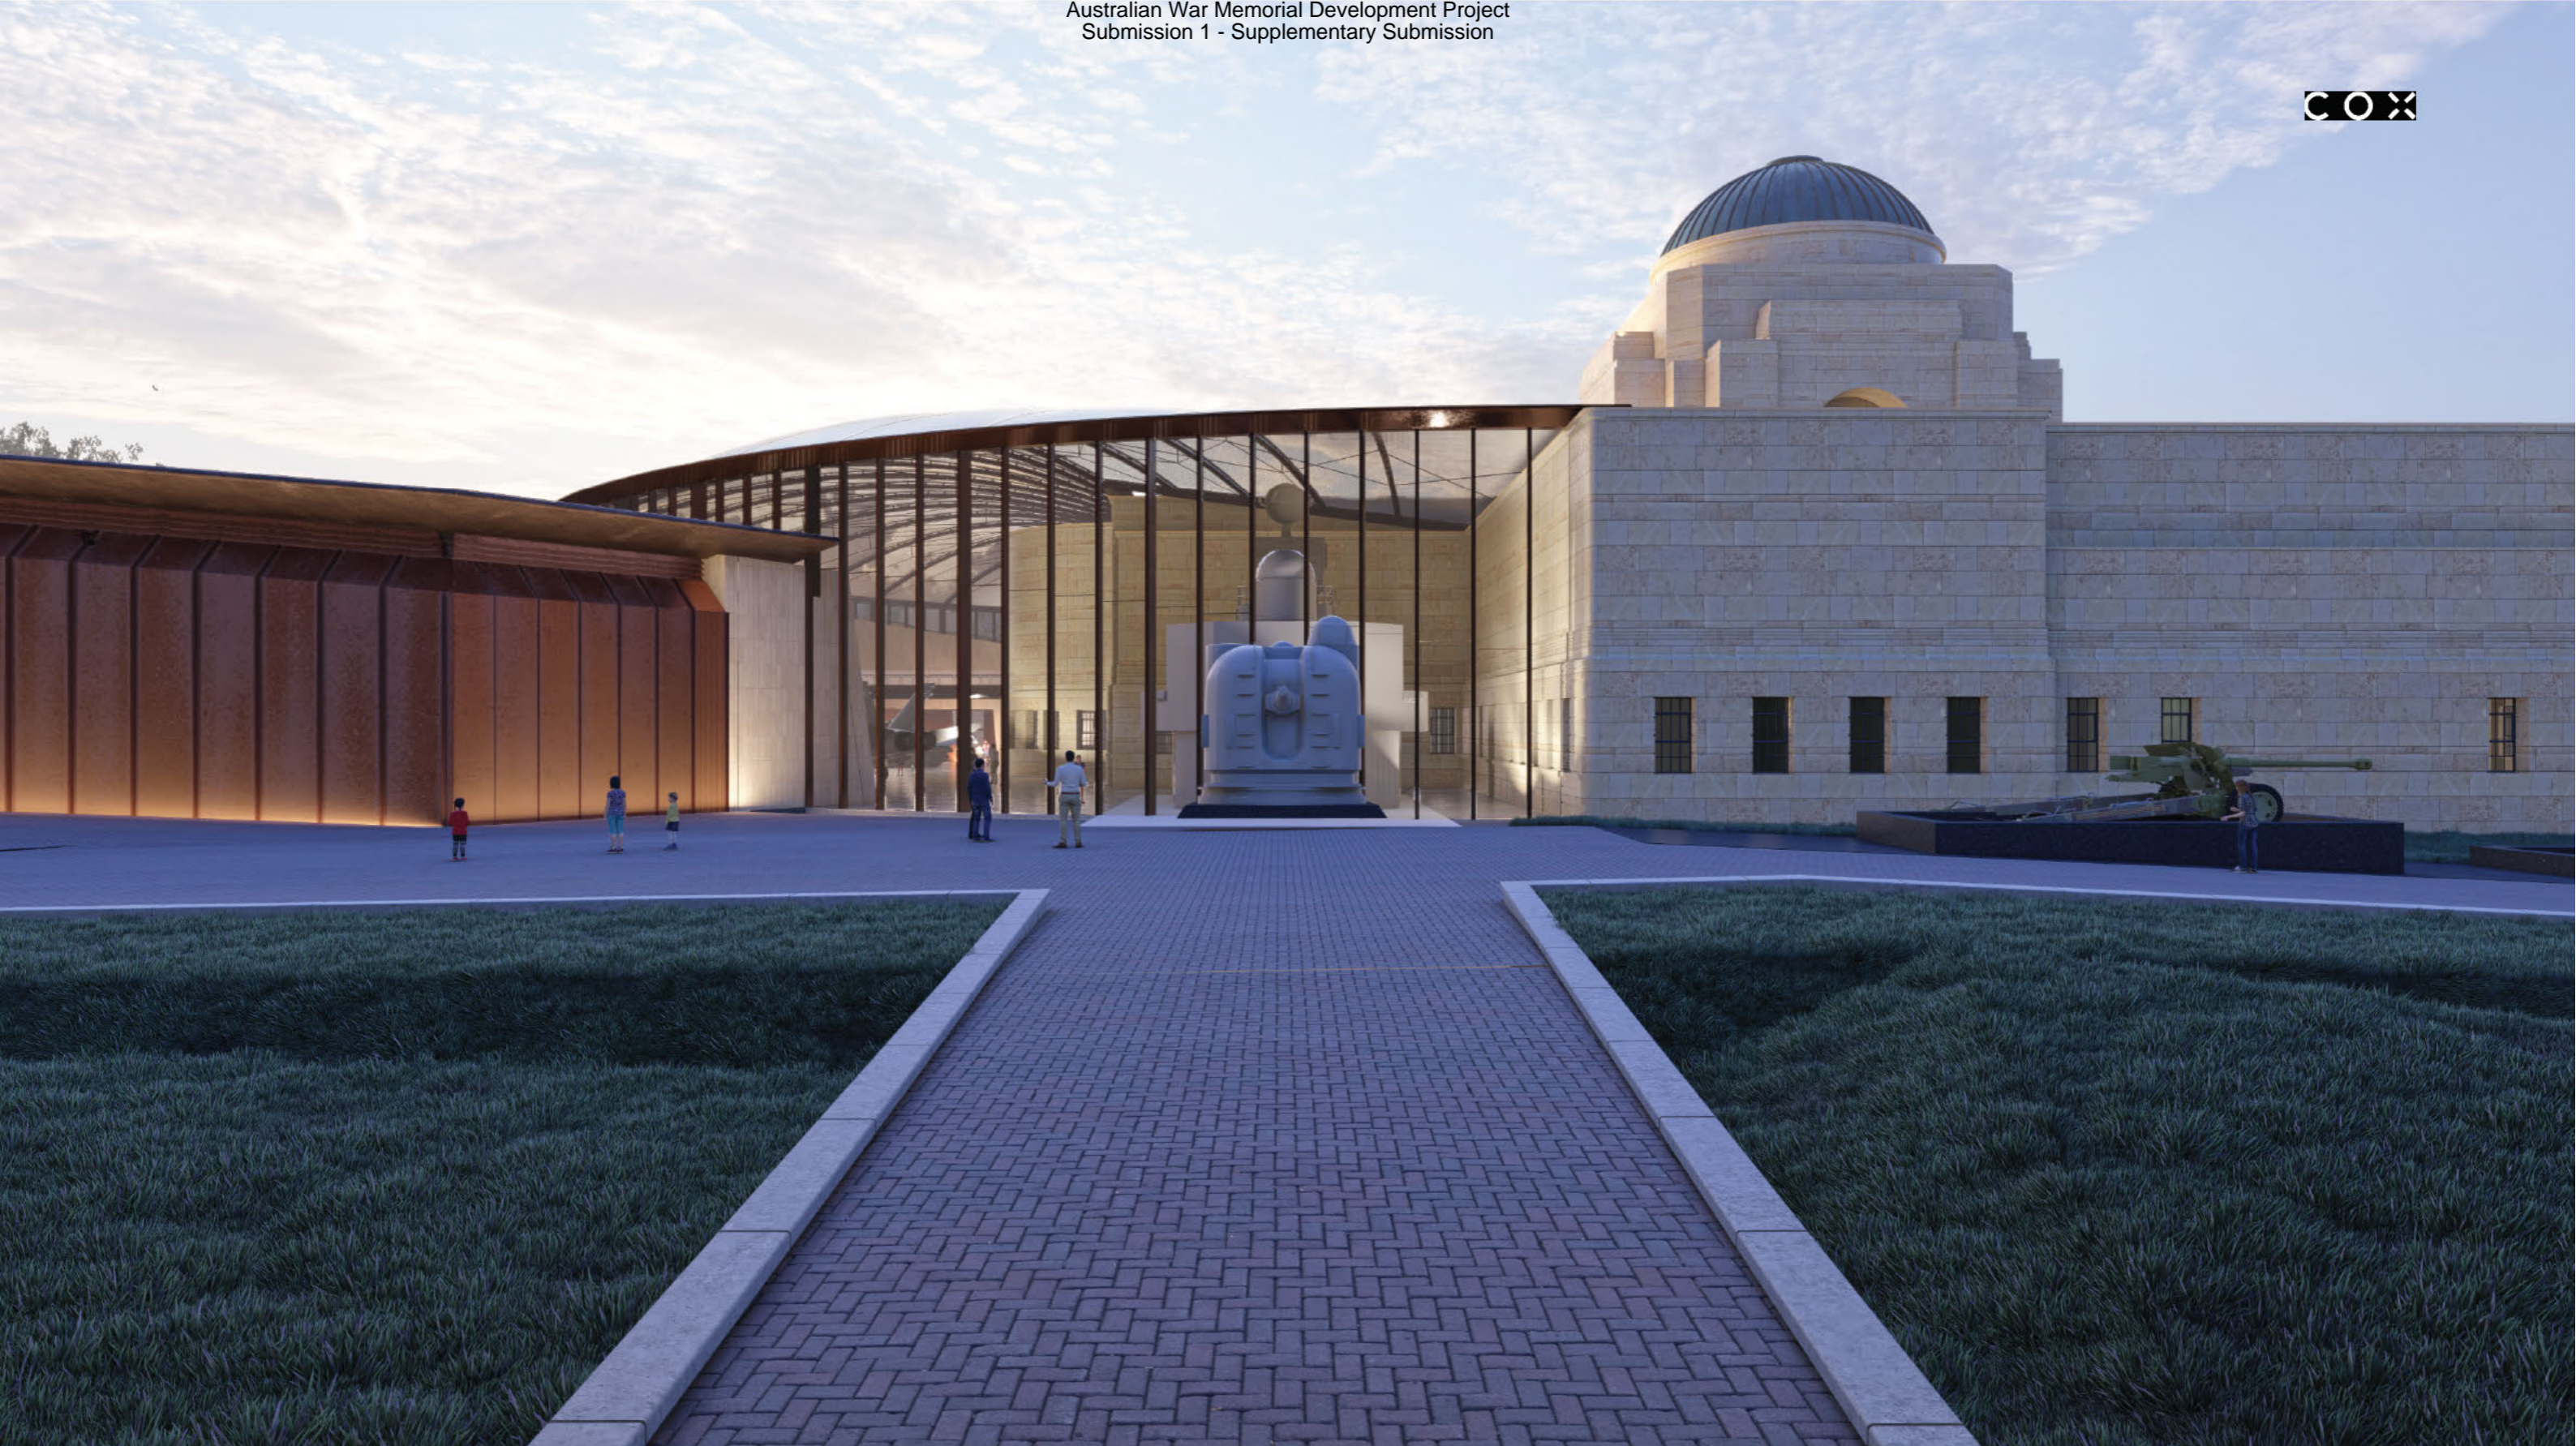

2 - View of Anzac Hall and Glazed Link from West (Administration Building)



3 - View of Anzac Hall and Glazed Link from East




4 - View of Anzac Hall from within Glazed Link

LOWER ANZAC HALL - AREA SUMMARY	
AMENITIES	66 m ²
COLLECTION SERVICES	77 m ²
EXHIBITION & ASSOCIATED SUPPORT SPACES	3324 m ²
SERVICES	418 m ²


ANZAC HALL GALLERY SPACE AREAS	
LOWER GALLERY MAIN LEVEL	3124 m ²
UPPER GALLERY MAIN LEVEL & GLAZED LINK - EXISTING LEVEL 1	3710 m ²
UPPER GALLERY MID LEVEL - EXISTING LEVEL 2	306 m ²
TOTAL	7140 m ²

NOTES:
 AREA OF GALLERY SPACE IS INCLUSIVE OF BACK OF HOUSE WALKWAYS, AV / COMMS AND STORE ROOMS
 BATHROOM AMENITIES HAVE BEEN CALCULATED ON THE BASIS THAT 40% OF THE FLOOR IS OCCUPIED BY EXHIBITION. FINAL AMENITY CALCULATIONS WILL NEED TO BE BASED ON INFORMATION TO BE PROVIDED BY THE AUSTRALIAN WAR MEMORIAL.

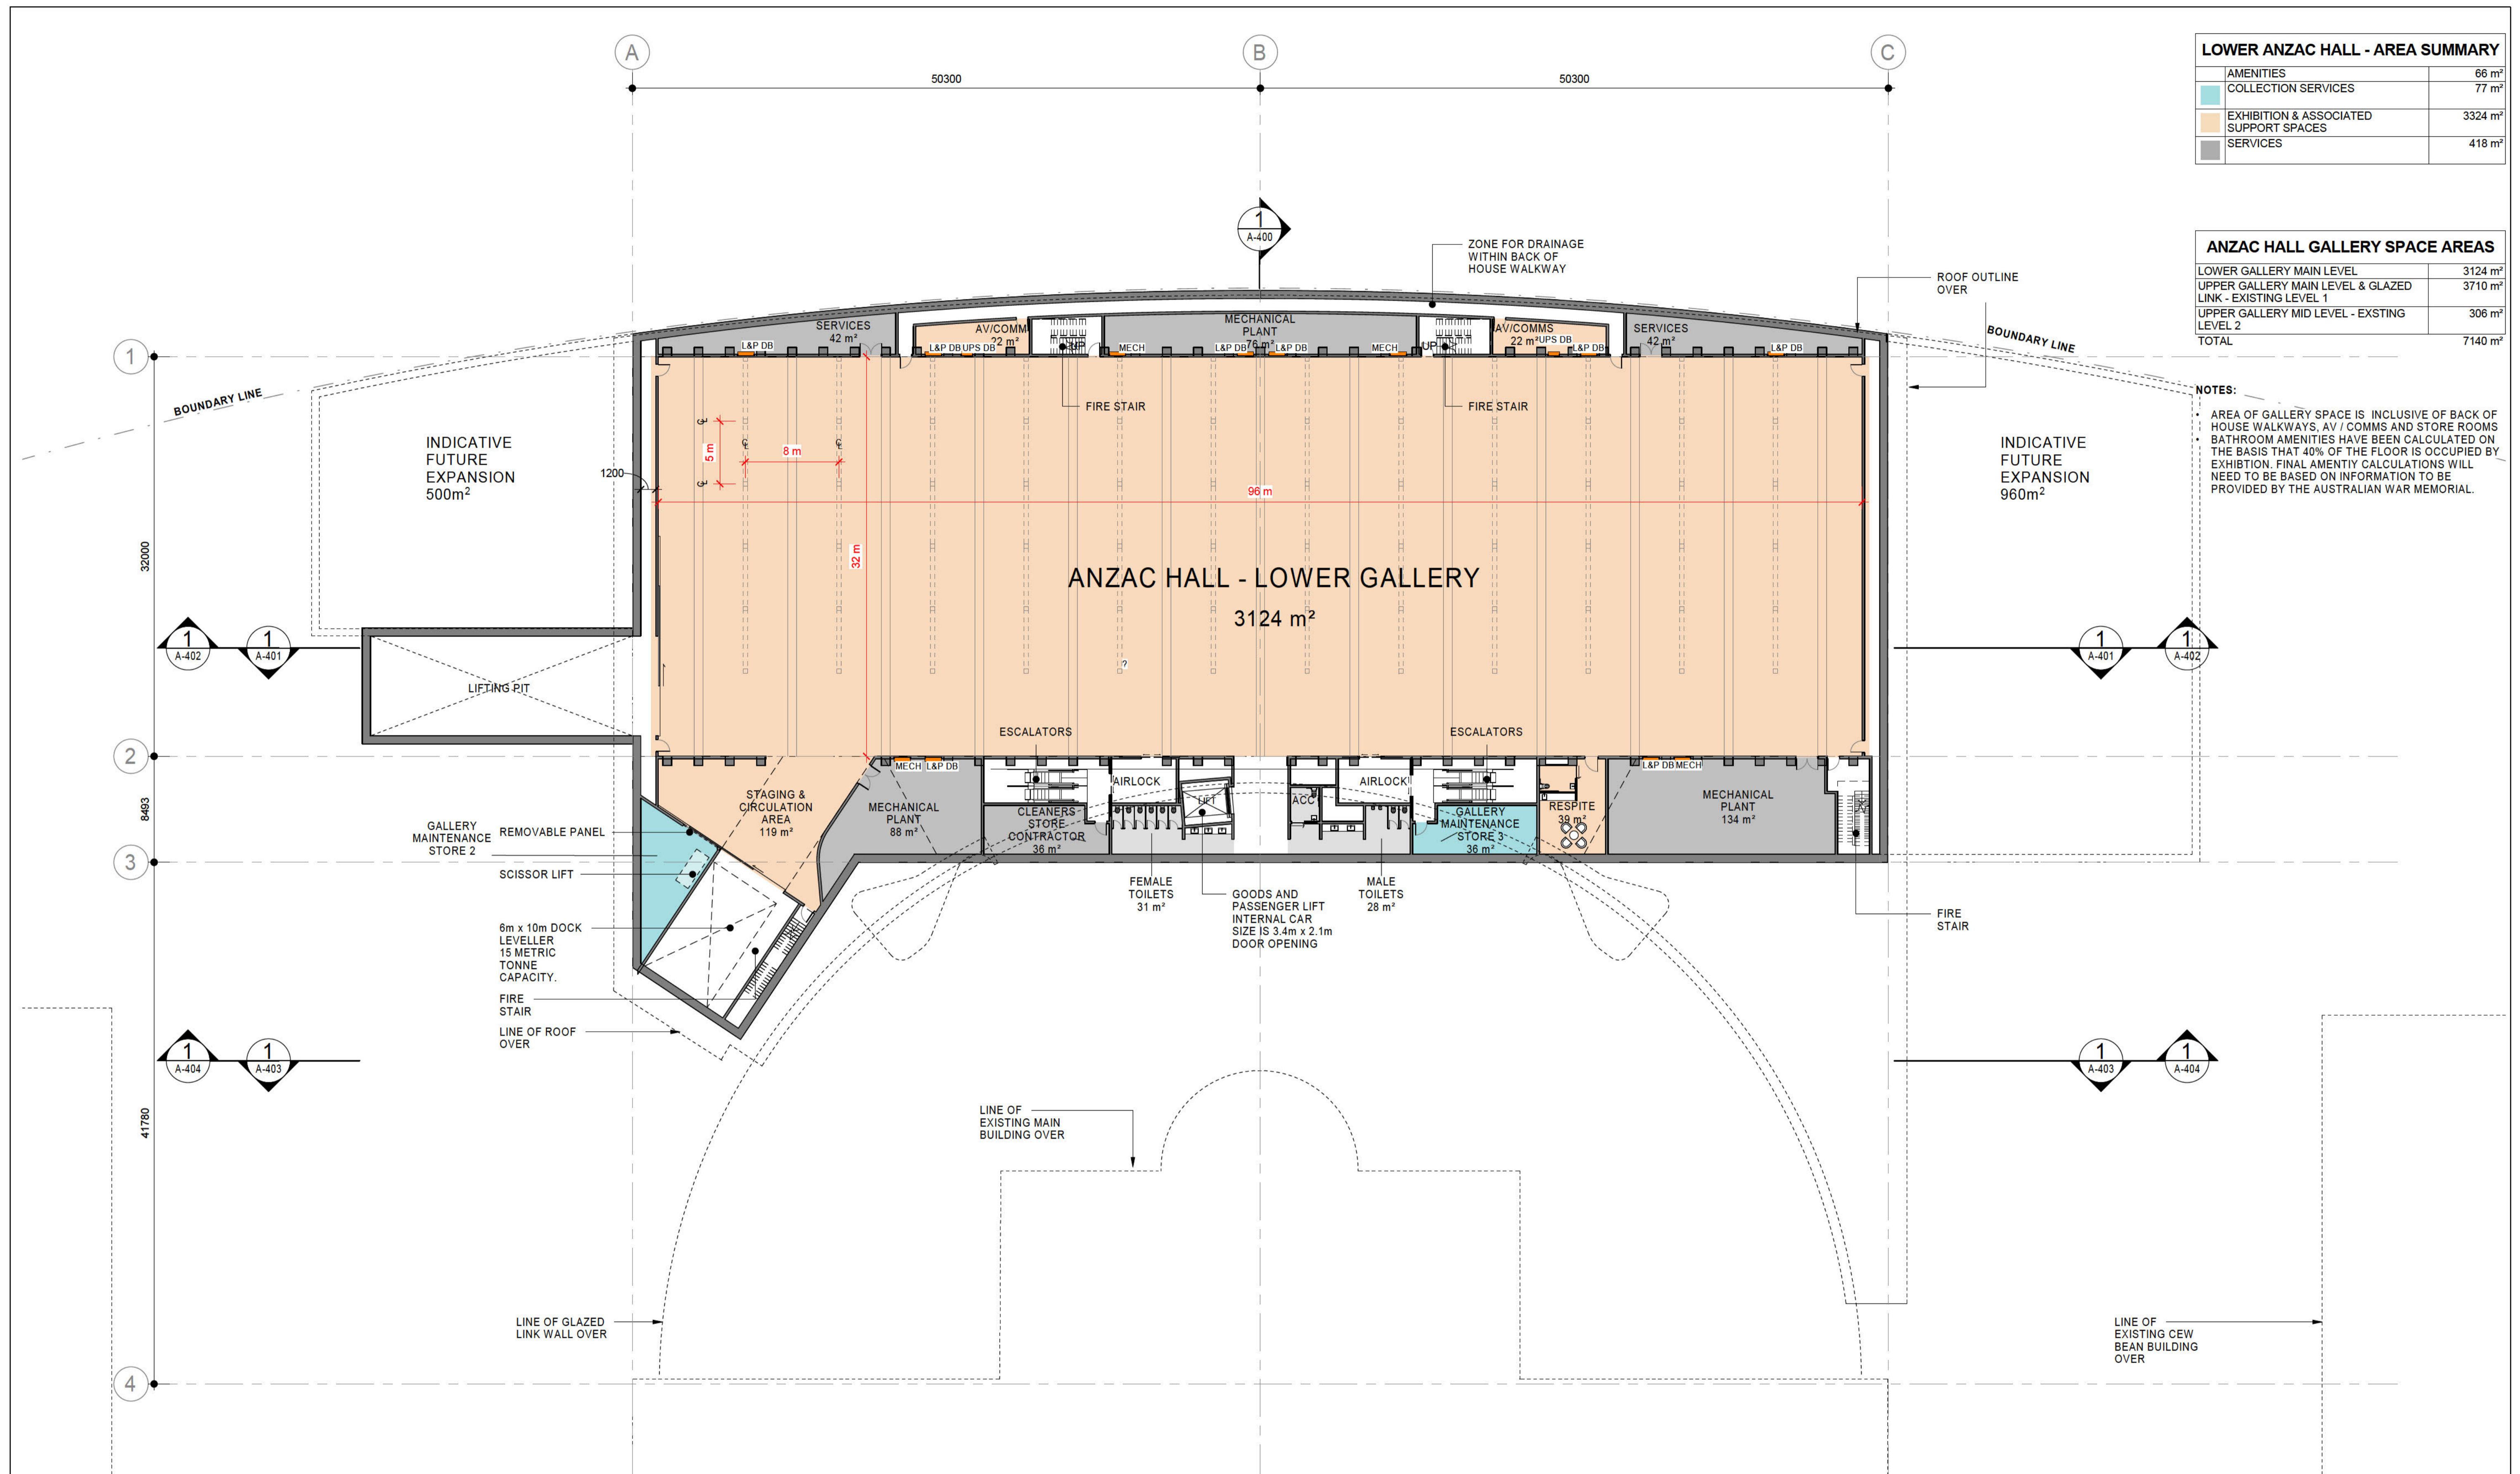

ISSUE	DESCRIPTION	DWG STATUS	DATE
2	FOR INFORMATION	I	20.08.2019
3	FOR REVIEW	I	27.08.2019
4	FOR COST REVIEW	I	03.09.2019
5	FOR INFORMATION - IN LINE WITH DOEE SUBMISSION	I	27.09.2019
6	FOR INFORMATION - AREAS	I	02.10.2019
7	FOR INFORMATION	I	07.10.2019
8	FOR INFORMATION	I	22.10.2019
9	FOR INFORMATION	I	05.11.2019
10	FOR CONSULTANT CO-ORDINATION	I	29.11.2019

ISSUE	DESCRIPTION	DWG STATUS	DATE

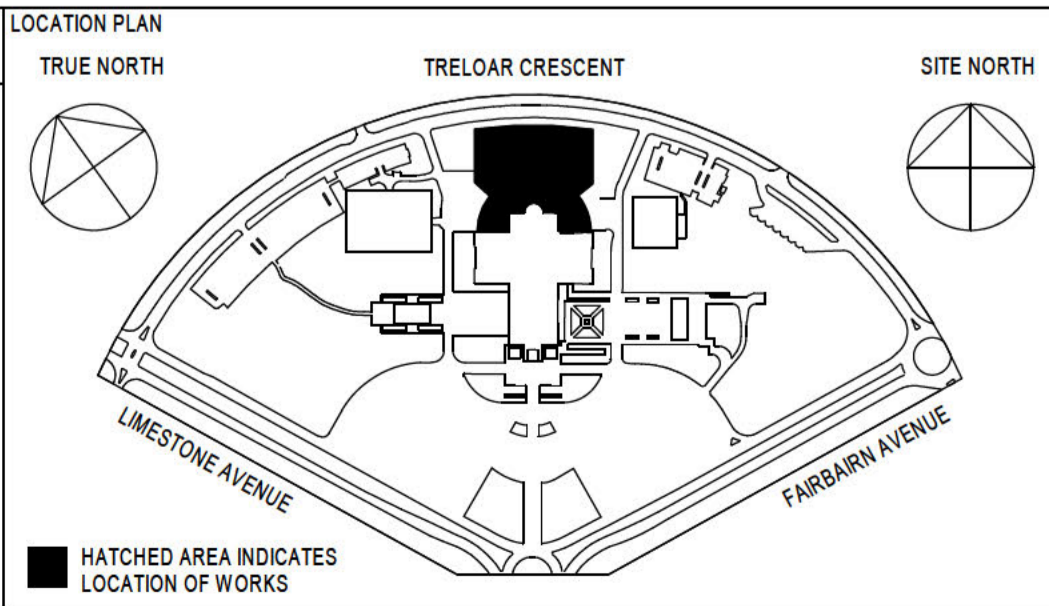

CLIENT
AUSTRALIAN WAR MEMORIAL
 20 TRELOR CRESCENT
 CAMPBELL ACT 2612

BLOCK 3 SECTION 39
 CAMPBELL ACT

CONTRACTOR
AUSTRALIAN WAR MEMORIAL

NOTES:
 ALL DIMENSIONS ARE IN MILL METRES
 LEVELS ARE IN METRES
 DO NOT SCALE OFF DRAWING
 USE FIGURED DIMENSIONS ONLY
 CHECK DIMENSIONS ON SITE
 SCALEBAR:

DRAWING STATUS ABBREVIATIONS:
 I INFORMATION ONLY - (UNCONTROLLED)
 C CONTROLLED ISSUE
 P PRELIMINARY


CONSULTANT
COX ARCHITECTURE
 LEVEL 1,
 19 EASTLAKE PARADE,
 KINGSTON, ACT2604

PH 02 6239 6255
 919016.00

COX

PROJECT
 AWM DEVELOPMENT PROJECT
 ANZAC HALL AND GLAZED LINK

DRAWING TITLE					
LOWER GALLERY MAIN LEVEL					
DRAWN	MM	CHECKED	JVK	APPROVED	PS
DATE	29.11.2019	DATE	29.11.2019	DATE	29.11.2019
PROJECT STATUS	CONCEPT DESIGN			REVISION DATE	29.11.2019
DISCIPLINE	ARCHITECTURAL				
DRAWING NO.	AWM-0273-CD-A-210				REVISION
					10

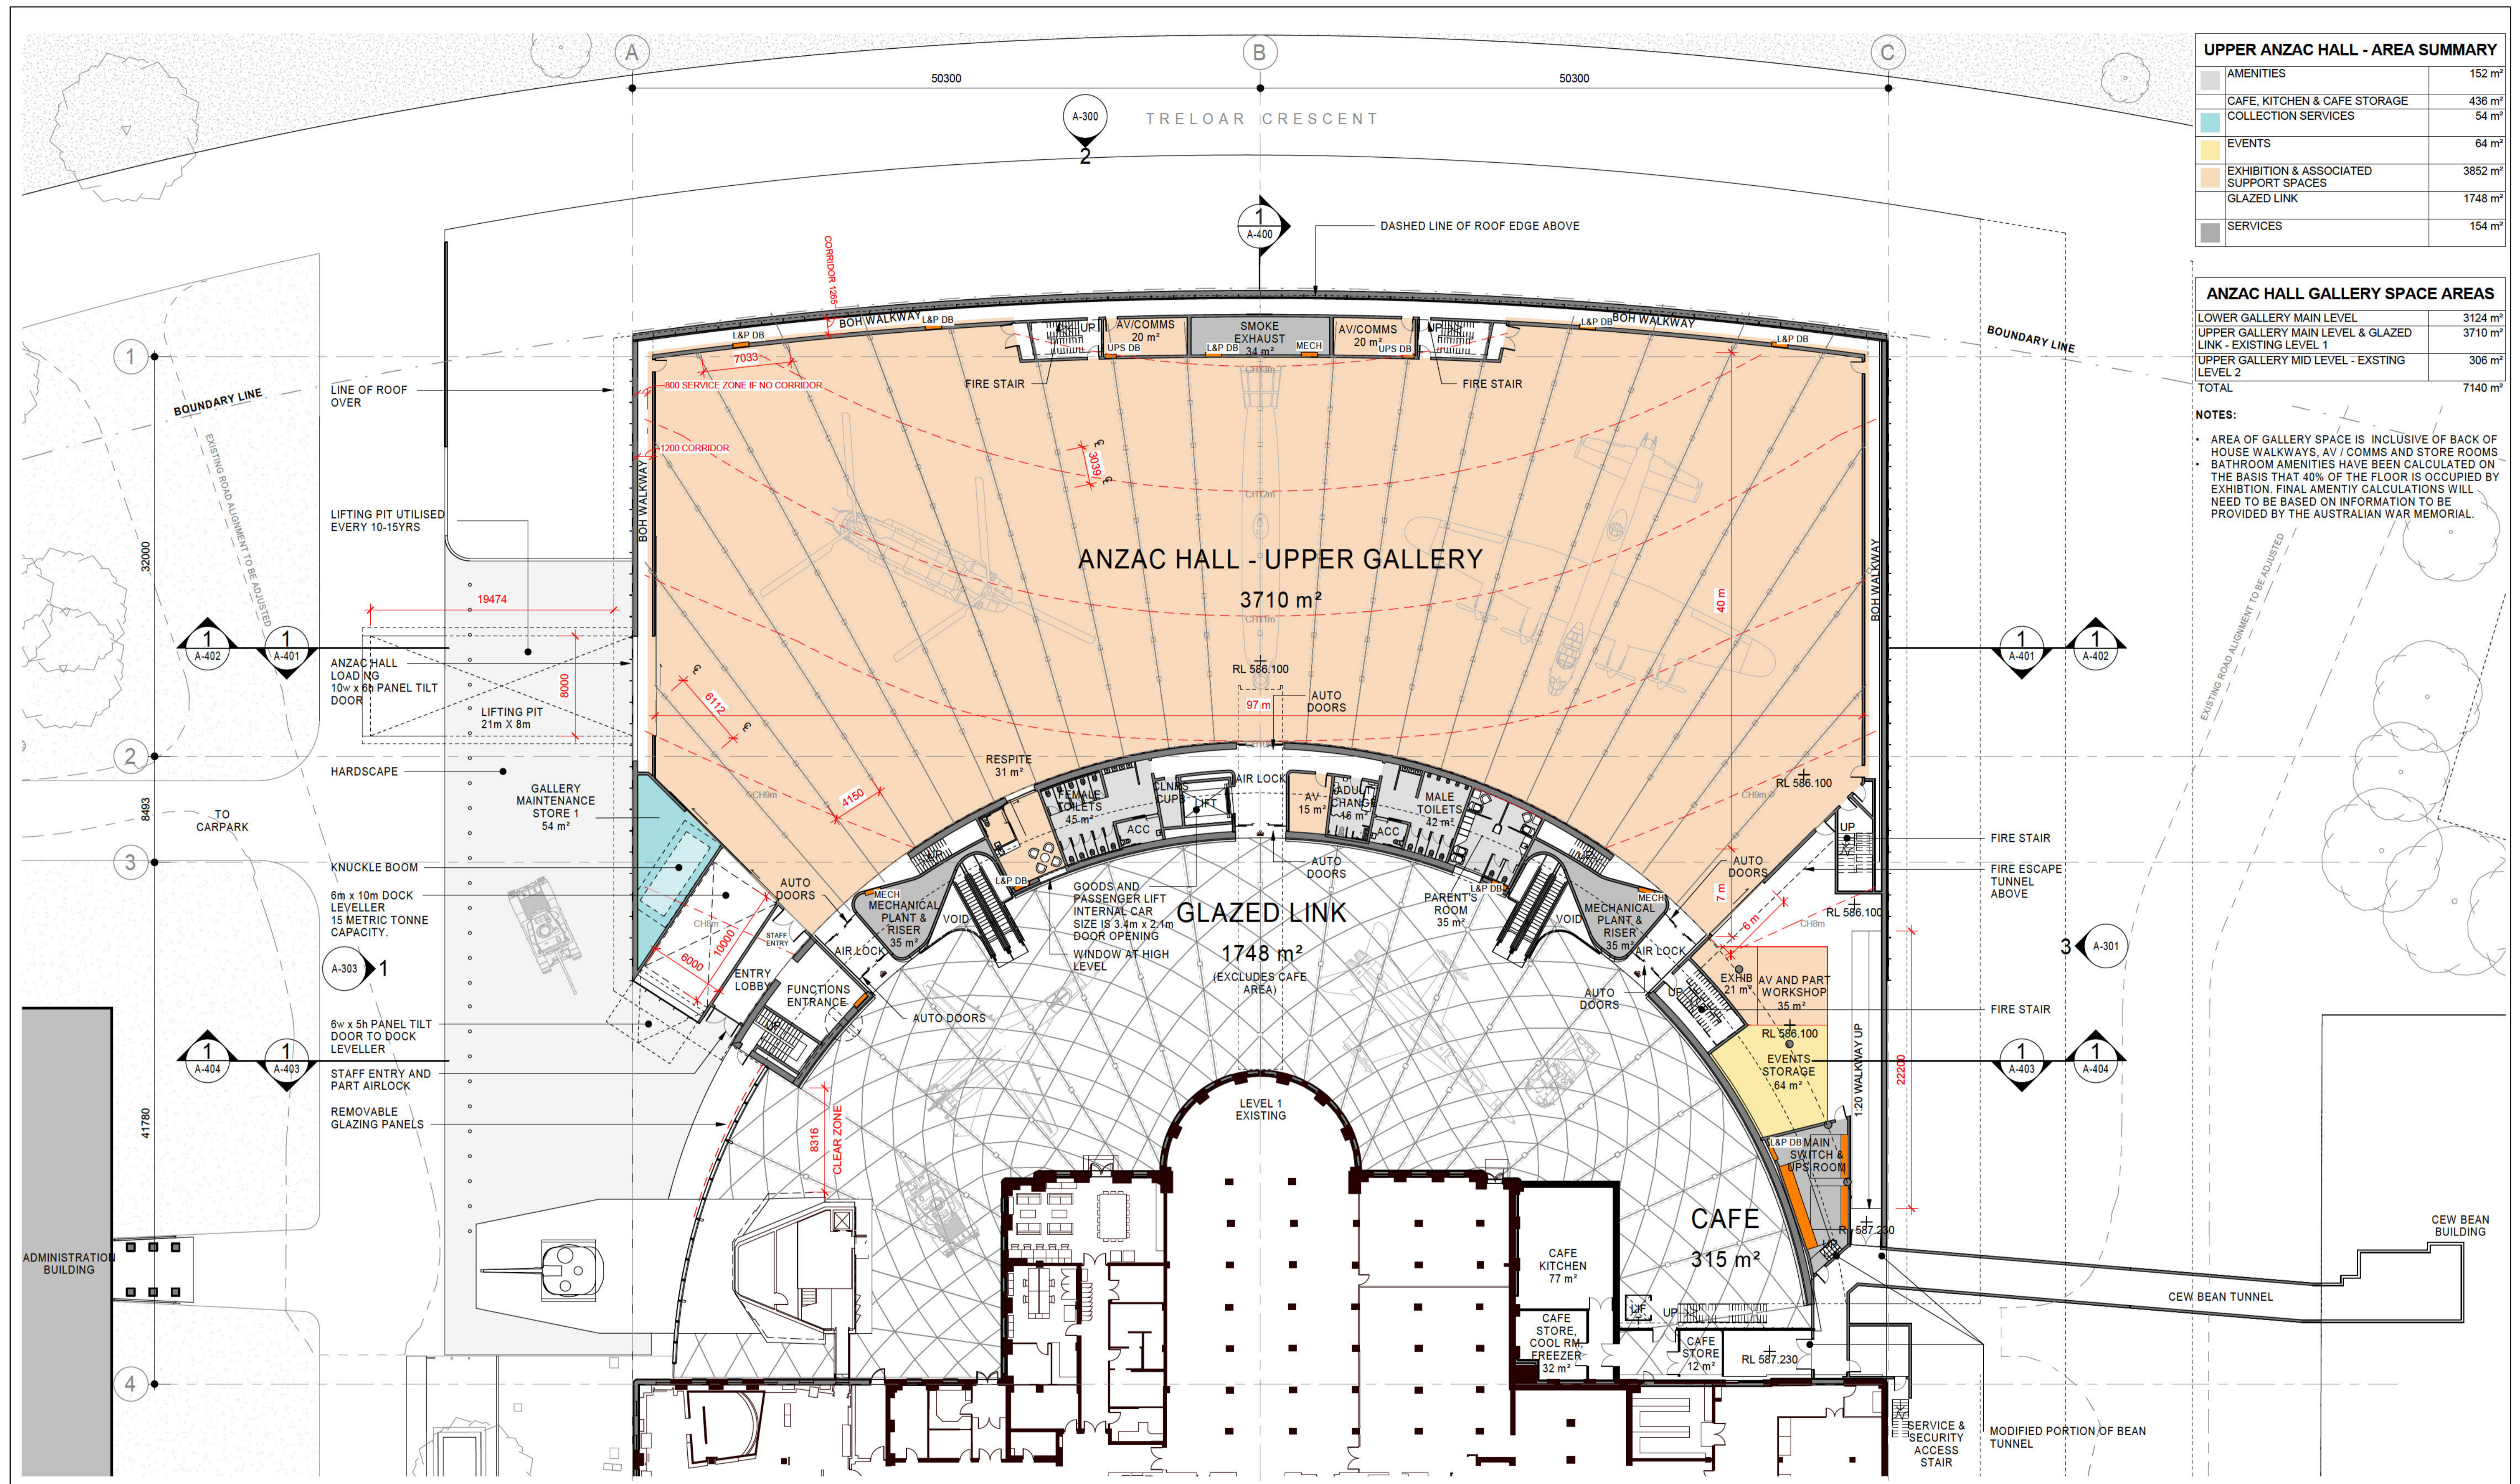

UPPER ANZAC HALL - AREA SUMMARY	
AMENITIES	152 m²
CAFE, KITCHEN & CAFE STORAGE	436 m²
COLLECTION SERVICES	54 m²
EVENTS	64 m²
EXHIBITION & ASSOCIATED SUPPORT SPACES	3852 m²
GLAZED LINK	1748 m²
SERVICES	154 m²


ANZAC HALL GALLERY SPACE AREAS	
LOWER GALLERY MAIN LEVEL	3124 m²
UPPER GALLERY MAIN LEVEL & GLAZED LINK - EXISTING LEVEL 1	3710 m²
UPPER GALLERY MID LEVEL - EXISTING LEVEL 2	306 m²
TOTAL	7140 m²

NOTES:

- AREA OF GALLERY SPACE IS INCLUSIVE OF BACK OF HOUSE WALKWAYS, AV / COMMS AND STORE ROOMS
- BATHROOM AMENITIES HAVE BEEN CALCULATED ON THE BASIS THAT 40% OF THE FLOOR IS OCCUPIED BY EXHIBITION. FINAL AMENITY CALCULATIONS WILL NEED TO BE BASED ON INFORMATION TO BE PROVIDED BY THE AUSTRALIAN WAR MEMORIAL.

ISSUE	DESCRIPTION	DWG STATUS	DATE
3	FOR INFORMATION	I	20.08.2019
4	FOR REVIEW	I	27.08.2019
5	FOR COST REVIEW	I	03.09.2019
6	FOR INFORMATION - IN LINE WITH DOEE SUBMISSION	I	27.09.2019
7	FOR INFORMATION - AREAS	I	02.10.2019
8	FOR INFORMATION	I	07.10.2019
9	FOR INFORMATION	I	22.10.2019
10	FOR INFORMATION	I	05.11.2019
11	FOR CONSULTANT CO-ORDINATION	I	29.11.2019

ISSUE	DESCRIPTION	DWG STATUS	DATE

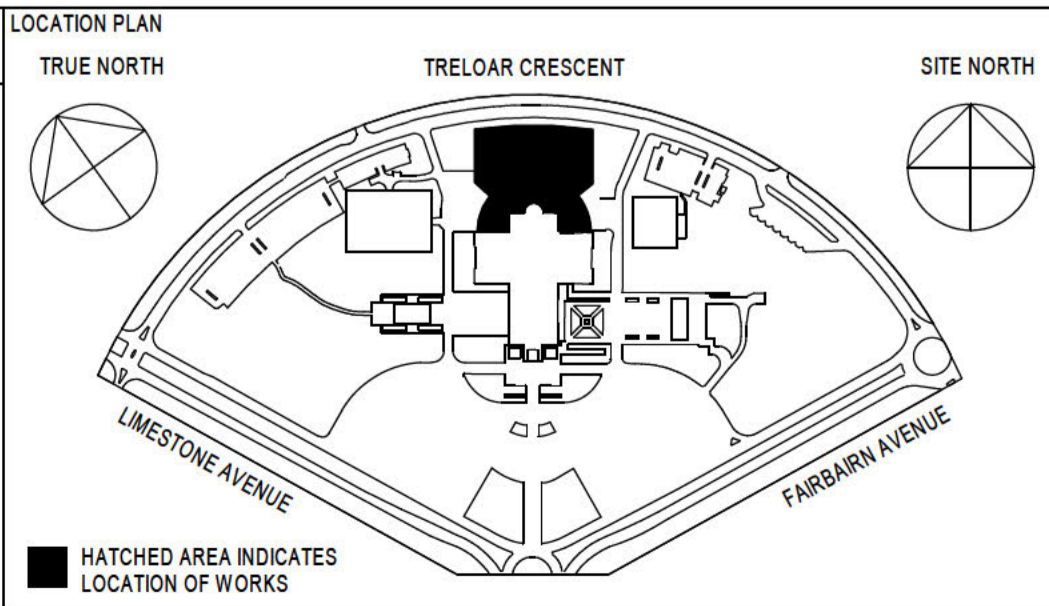

CLIENT
AUSTRALIAN WAR MEMORIAL
20 TRELOR CRESCENT
CAMPBELL ACT 2612


BLOCK 3 SECTION 39
CAMPBELL ACT

CONTRACTOR
COX ARCHITECTURE
LEVEL 1,
19 EASTLAKE PARADE,
KINGSTON, ACT2604
PH 02 6239 6255
919016.00

PROJECT
AWM DEVELOPMENT PROJECT
ANZAC HALL AND GLAZED LINK

DRAWN	CHECKED	APPROVED	SCALE	SIZE
MM	JVK	PS	1 : 250	A1

DRAWING TITLE	
UPPER GALLERY & GLAZED LINK MAIN LEVEL - LEVEL 1 EXISTING MAIN BUILDING	
DATE	29.11.2019
DATE	29.11.2019
DATE	29.11.2019
PROJECT STATUS	CONCEPT DESIGN
DISCIPLINE	ARCHITECTURAL
DRAWING NO.	AWM-0273-CD-A-213
REVISION	11

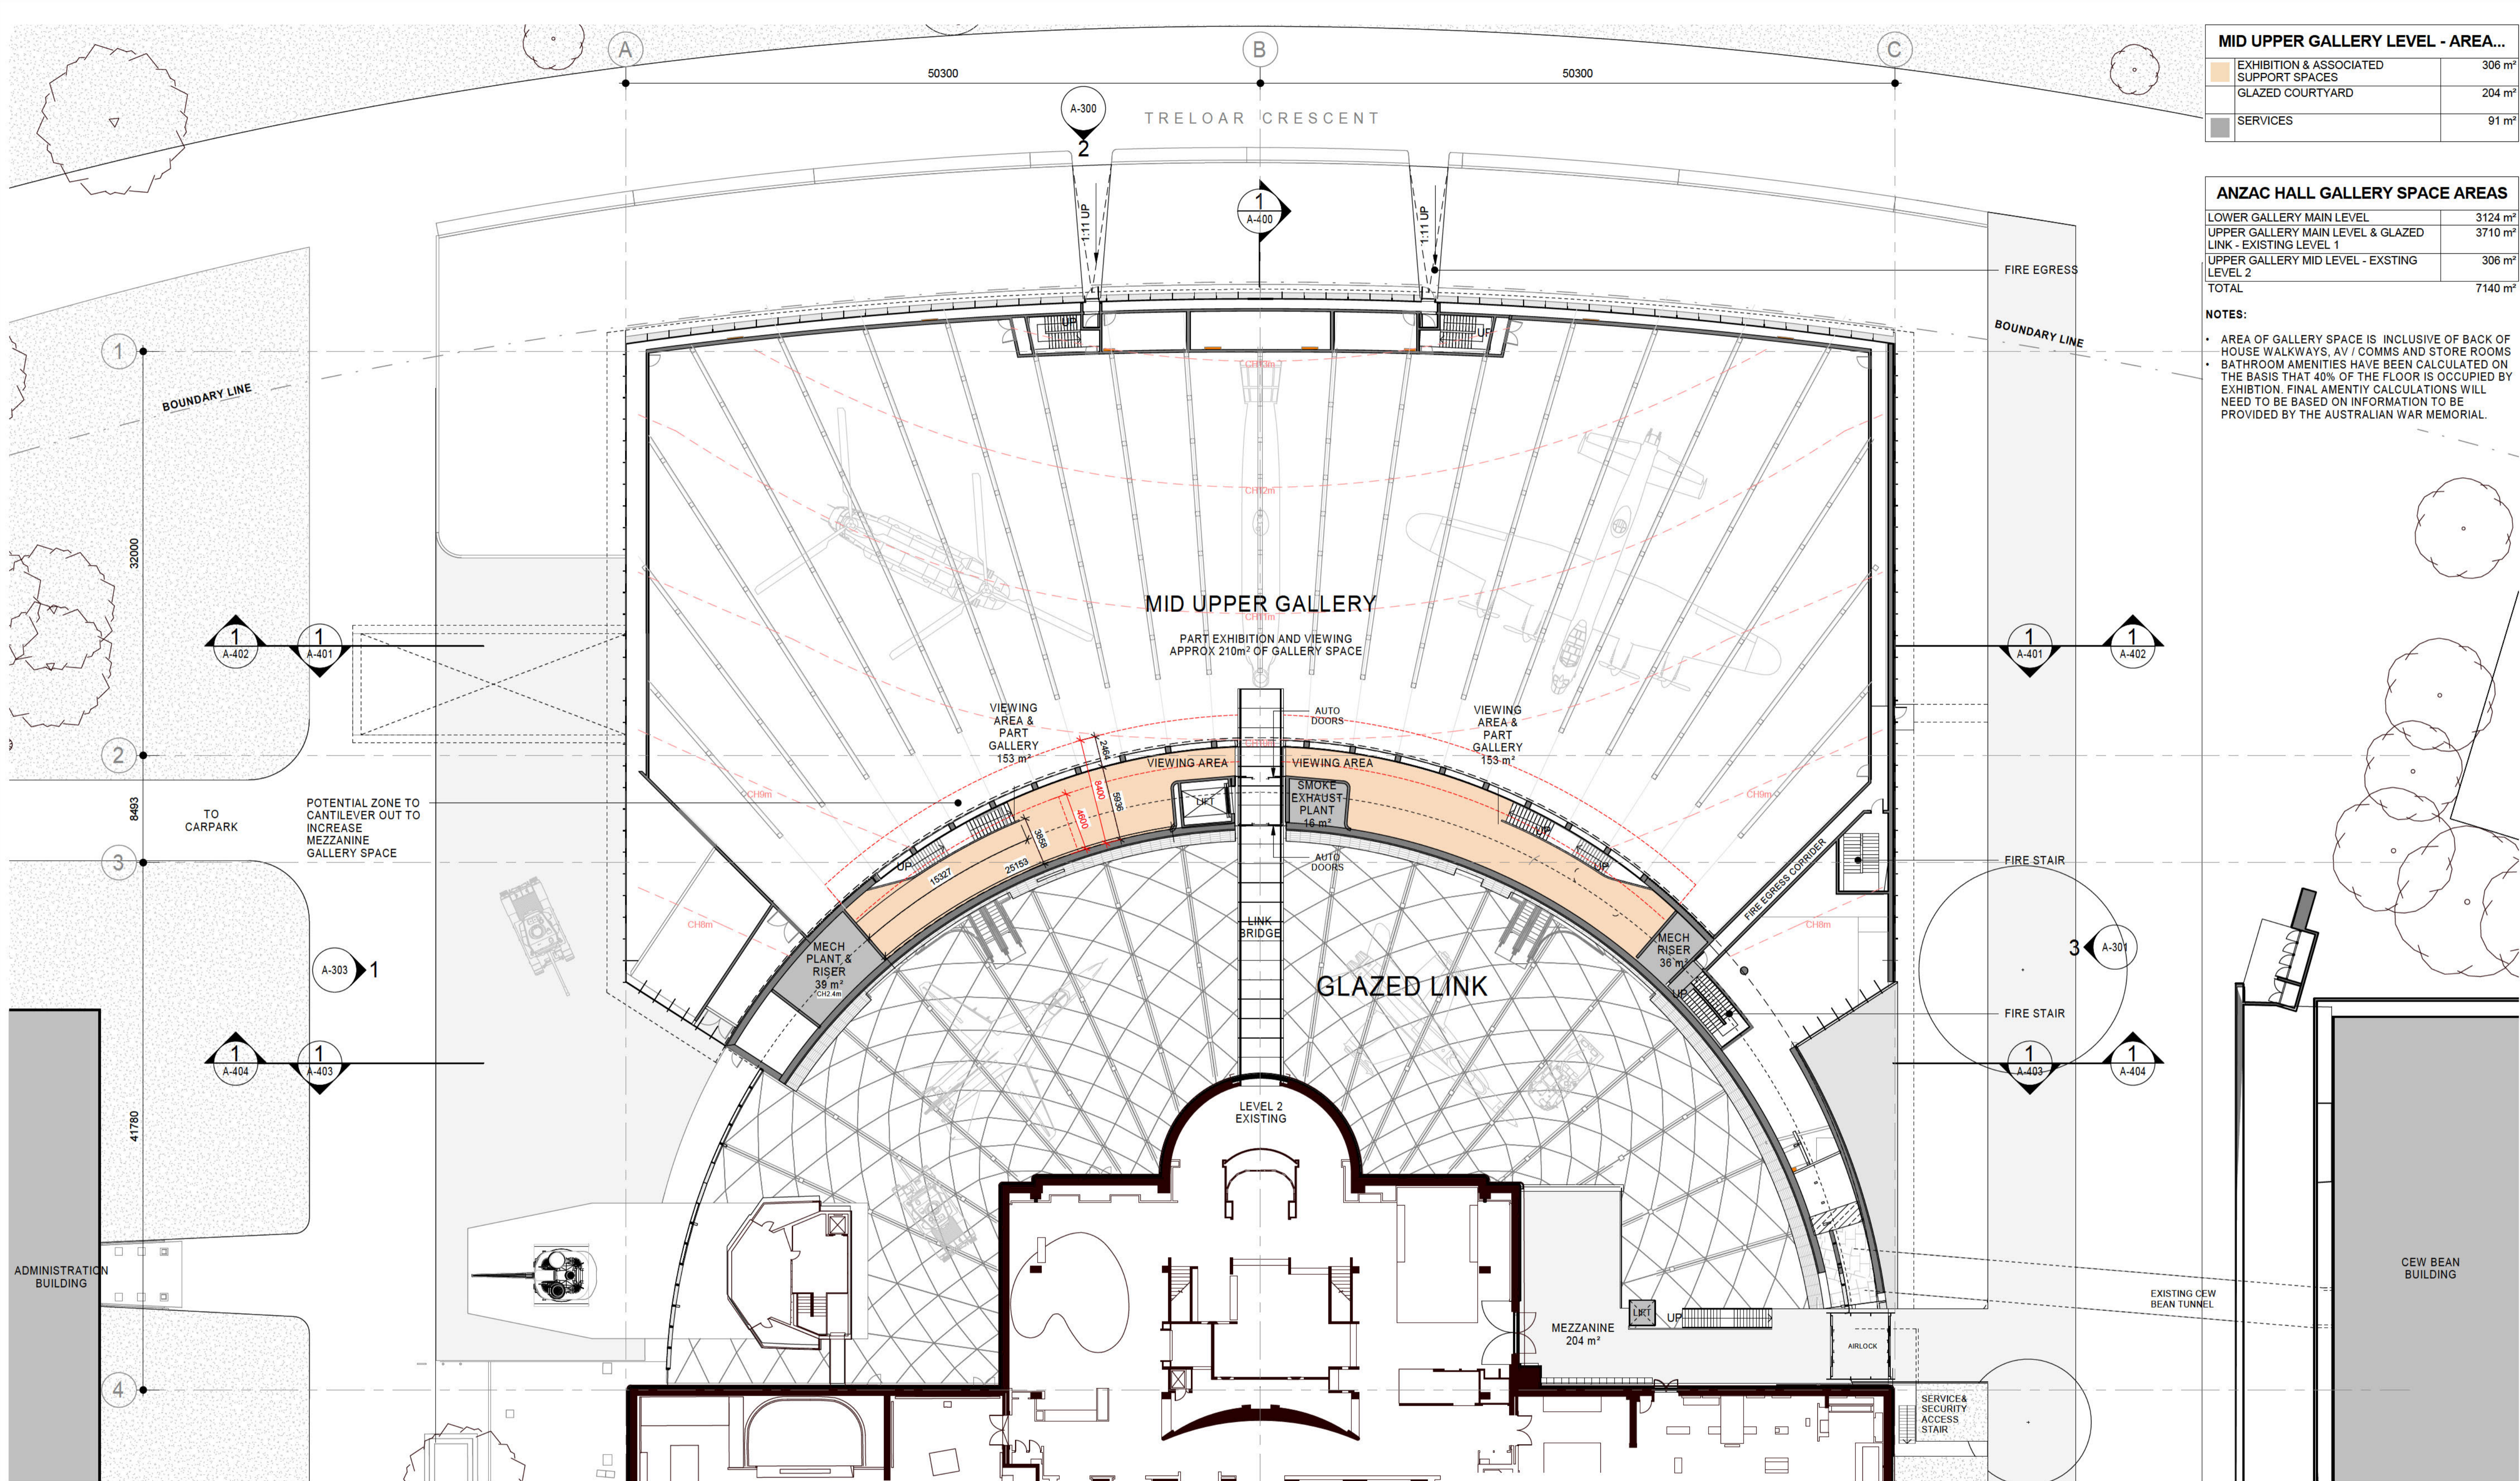

MID UPPER GALLERY LEVEL - AREA...

EXHIBITION & ASSOCIATED SUPPORT SPACES	306 m²
GLAZED COURTYARD	204 m²
SERVICES	91 m²

ANZAC HALL GALLERY SPACE AREAS


LOWER GALLERY MAIN LEVEL	3124 m²
UPPER GALLERY MAIN LEVEL & GLAZED LINK - EXISTING LEVEL 1	3710 m²
UPPER GALLERY MID LEVEL - EXISTING LEVEL 2	306 m²
TOTAL	7140 m²

NOTES:

- AREA OF GALLERY SPACE IS INCLUSIVE OF BACK OF HOUSE WALKWAYS, AV / COMMS AND STORE ROOMS
- BATHROOM AMENITIES HAVE BEEN CALCULATED ON THE BASIS THAT 40% OF THE FLOOR IS OCCUPIED BY EXHIBITION. FINAL AMENITY CALCULATIONS WILL NEED TO BE BASED ON INFORMATION TO BE PROVIDED BY THE AUSTRALIAN WAR MEMORIAL.

ISSUE	DESCRIPTION	DWG STATUS	DATE
3	FOR INFORMATION	I	20.08.2019
4	FOR REVIEW	I	27.08.2019
5	FOR COST REVIEW	I	03.09.2019
6	FOR INFORMATION - IN LINE WITH DOEE SUBMISSION	I	27.09.2019
7	FOR INFORMATION - AREAS	I	02.10.2019
8	FOR INFORMATION	I	07.10.2019
9	FOR INFORMATION	I	22.10.2019
10	FOR INFORMATION	I	05.11.2019
11	FOR CONSULTANT CO-ORDINATION	I	29.11.2019

ISSUE	DESCRIPTION	DWG STATUS	DATE

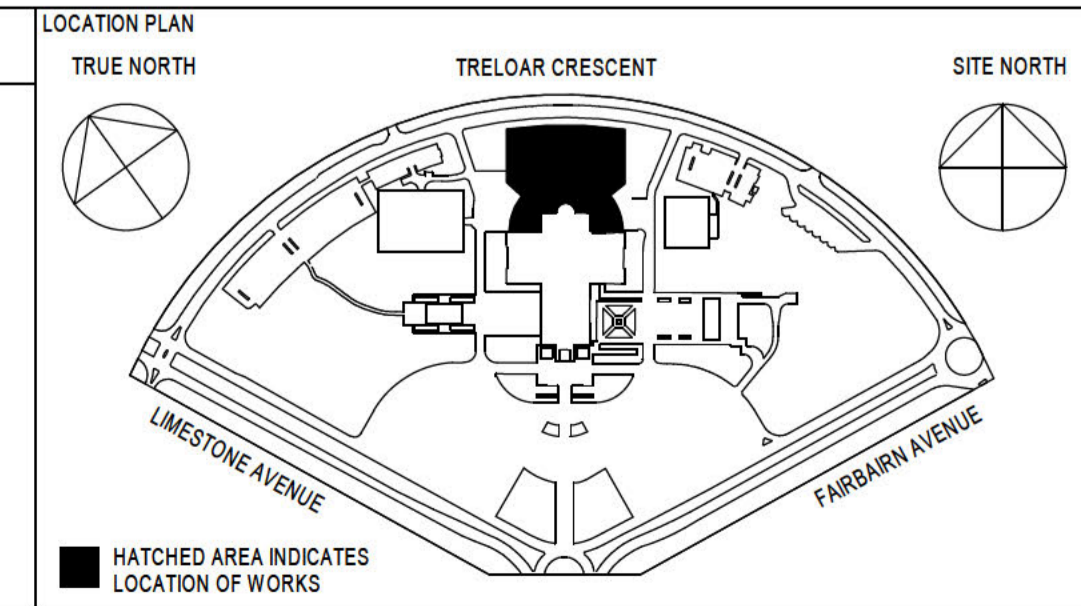

CLIENT
AUSTRALIAN WAR MEMORIAL
20 TRELOR CRESCENT
CAMPBELL ACT 2612

BLOCK 3 SECTION 39
CAMPBELL ACT

CONTRACTOR
AUSTRALIAN WAR MEMORIAL

NOTES:
ALL DIMENSIONS ARE IN MILL METRES
LEVELS ARE IN METRES
DO NOT SCALE OFF DRAWING
USE FIGURED DIMENSIONS ONLY
CHECK DIMENSIONS ON SITE
SCALEBAR:

DRAWING STATUS ABBREVIATIONS:
I INFORMATION ONLY - (UNCONTROLLED)
C CONTROLLED ISSUE
P PRELIMINARY


CONSULTANT
COX ARCHITECTURE
LEVEL 1,
19 EASTLAKE PARADE,
KINGSTON, ACT2604

PH 02 6239 6255
919016.00

PROJECT
AWM DEVELOPMENT PROJECT
ANZAC HALL AND GLAZED LINK


DRAWING TITLE
UPPER GALLERY & GLAZED LINK MID LEVEL - LEVEL 2 EXISTING MAIN BUILDING

DRAWN	MM	CHECKED	JVK	APPROVED	PS	SCALE	SIZE	
DATE	29.11.2019	DATE	29.11.2019	DATE	29.11.2019	1 : 250	A1	
PROJECT STATUS	CONCEPT DESIGN						REVISION DATE	29.11.2019
DISCIPLINE	ARCHITECTURAL							
DRAWING NO.	AWM-0273-CD-A-214						REVISION	11

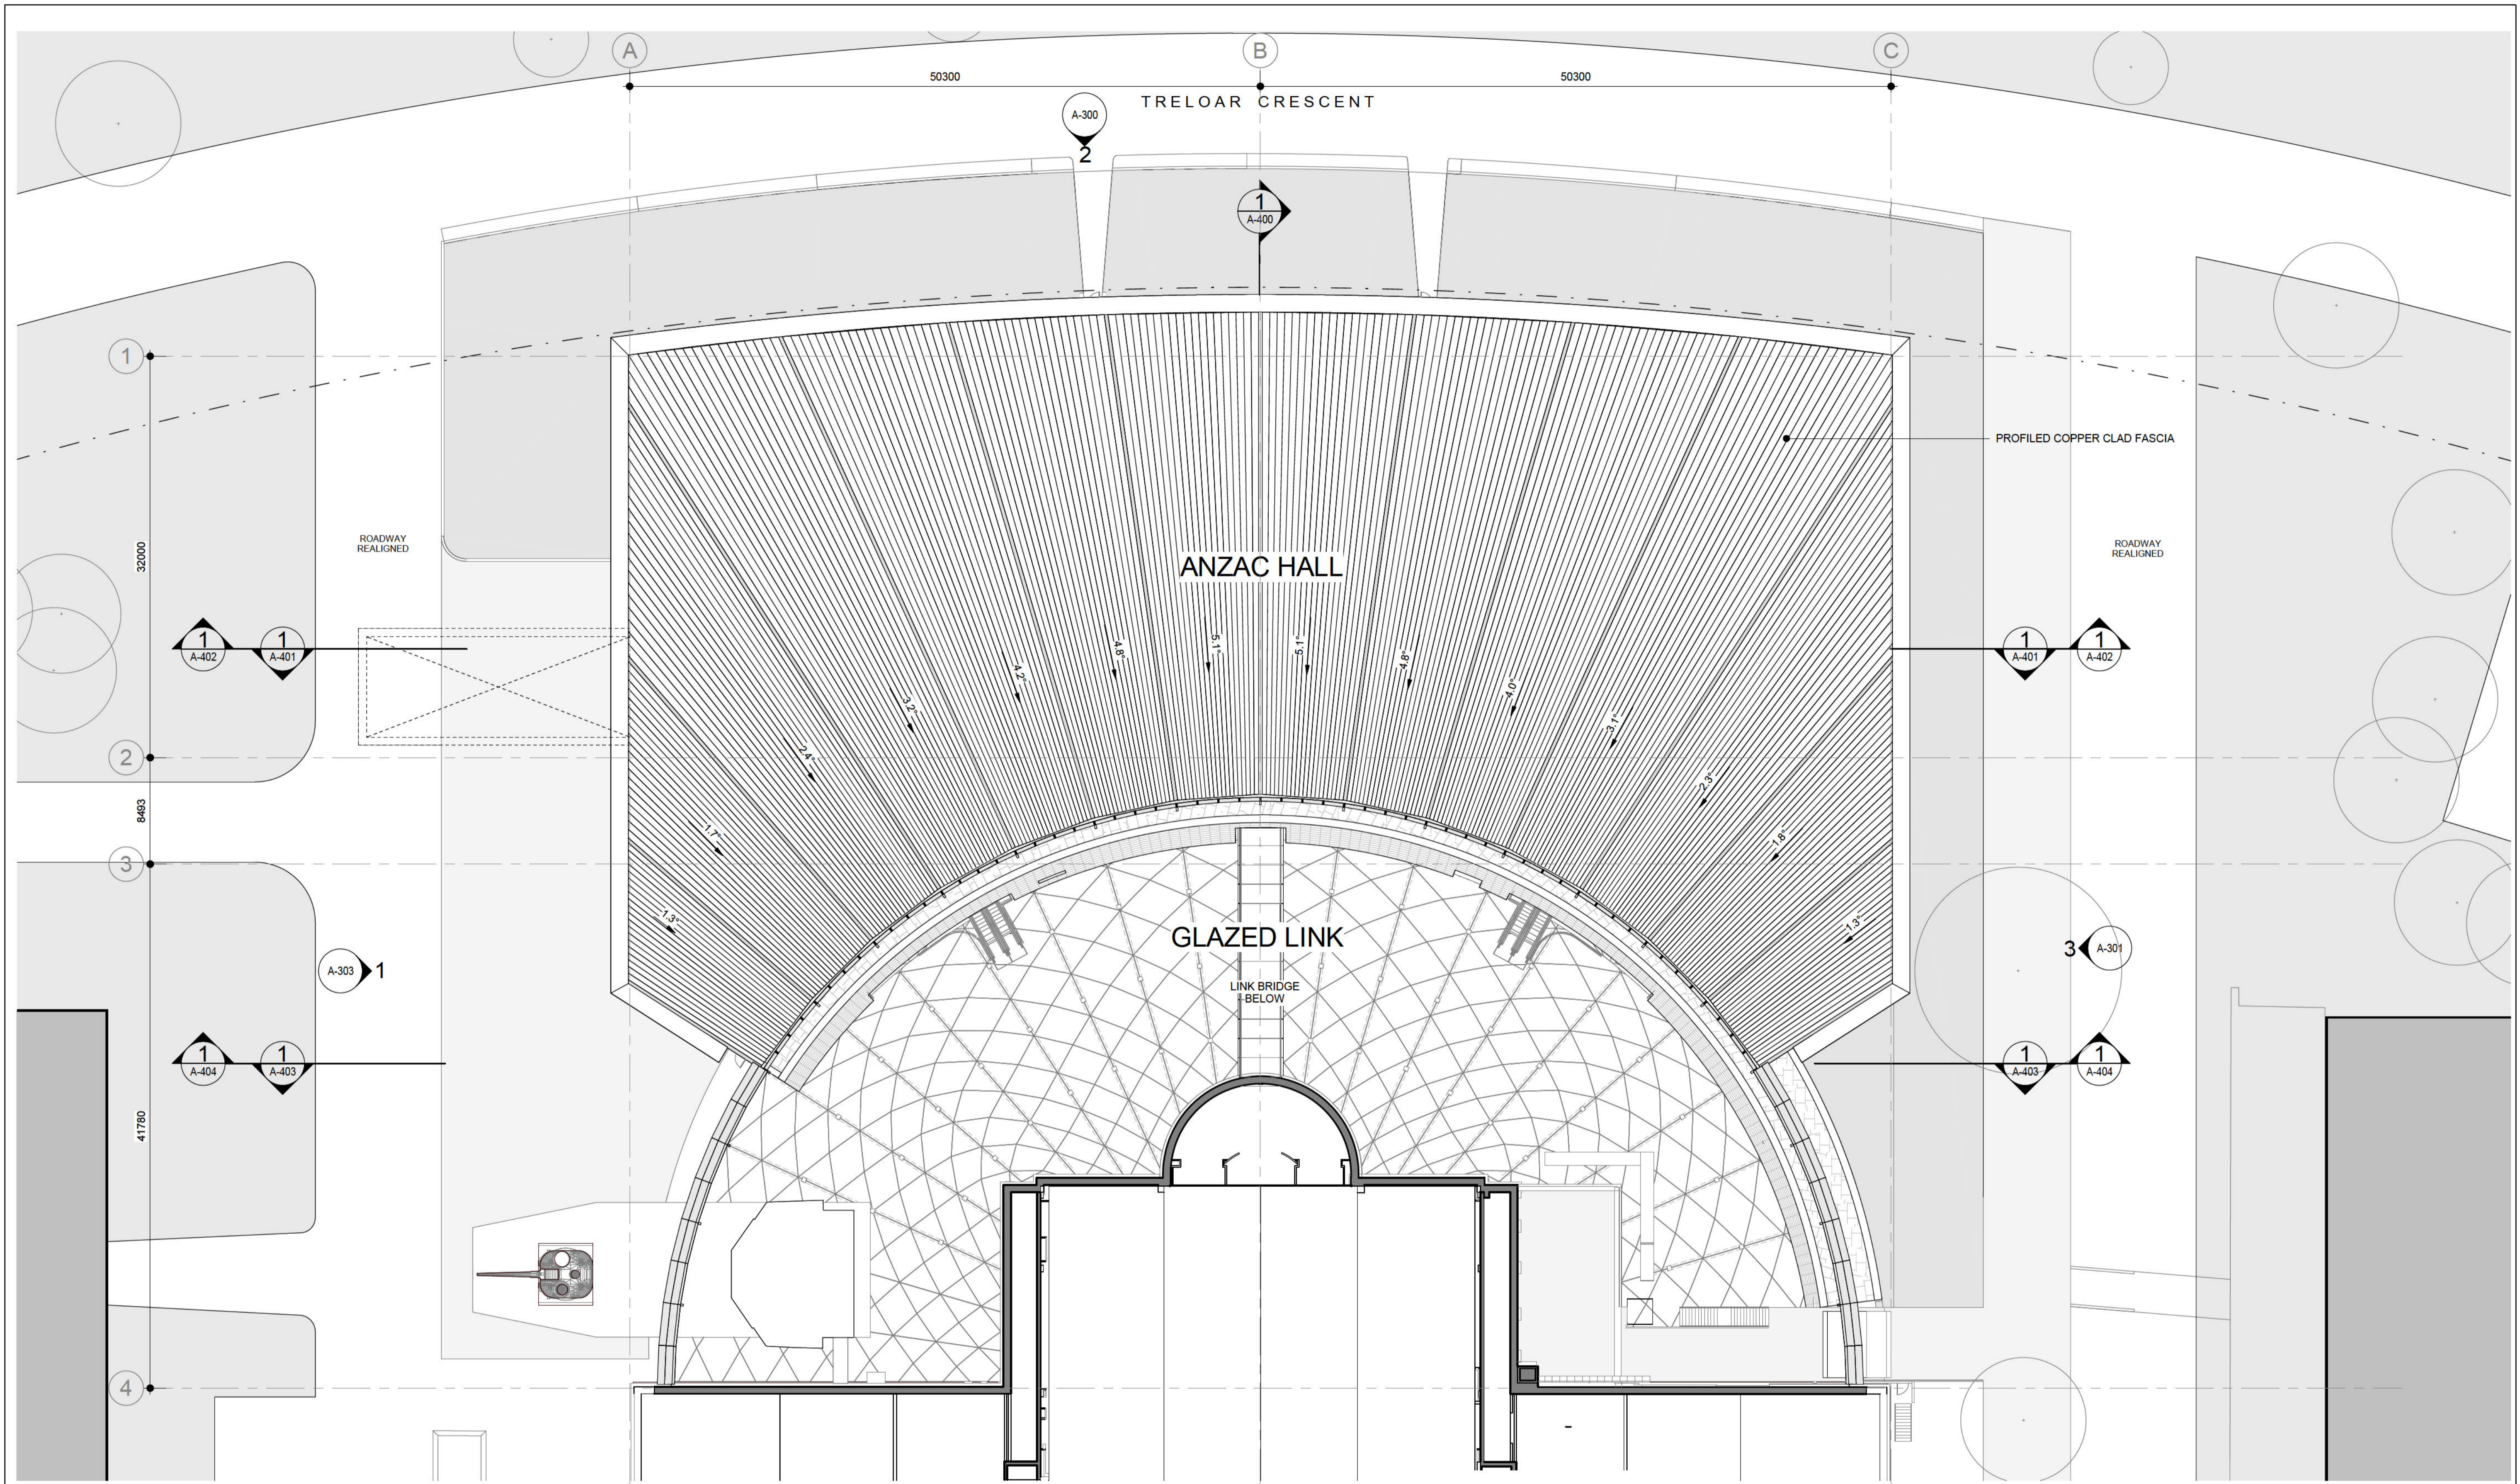

ISSUE	DESCRIPTION	DWG STATUS	DATE
1	FOR CONSULTANT CO-ORDINATION	I	29.11.2019

ISSUE	DESCRIPTION	DWG STATUS	DATE

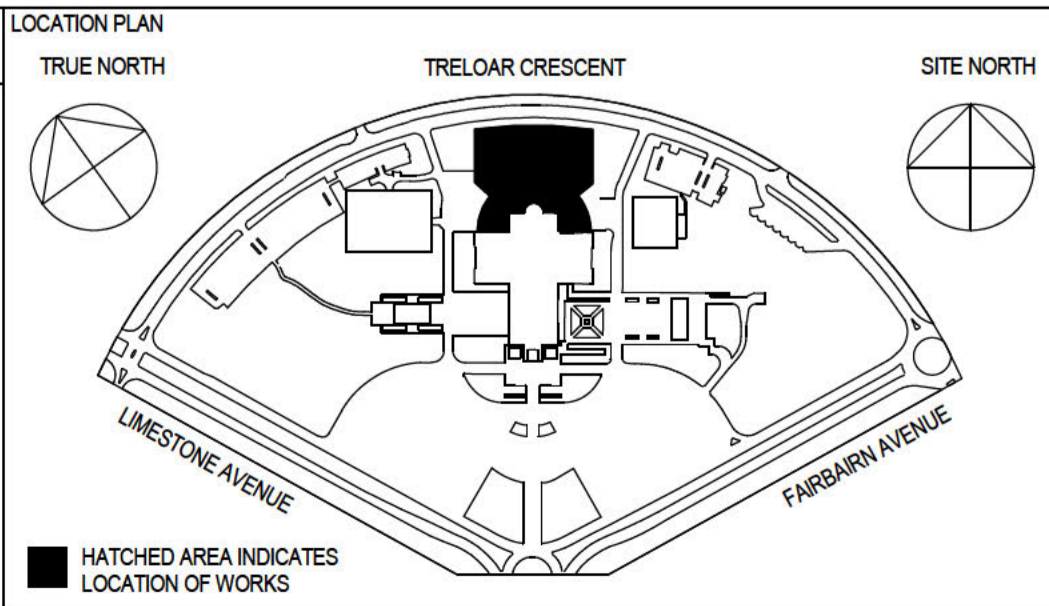

CLIENT
AUSTRALIAN WAR MEMORIAL
20 TRELOAR CRESCENT
CAMPBELL ACT 2612

BLOCK 3 SECTION 39
CAMPBELL ACT

NOTES:
ALL DIMENSIONS ARE IN MILL METRES
LEVELS ARE IN METRES
DO NOT SCALE OFF DRAWING
USE FIGURED DIMENSIONS ONLY
CHECK DIMENSIONS ON SITE
SCALEBAR:


DRAWING STATUS ABBREVIATIONS:
I INFORMATION ONLY - (UNCONTROLLED)
C CONTROLLED ISSUE
P PRELIMINARY

CONSULTANT
COX ARCHITECTURE
LEVEL 1,
19 EASTLAKE PARADE,
KINGSTON, ACT2604


PH 02 6239 6255
919016.00

PROJECT
AWM DEVELOPMENT PROJECT
ANZAC HALL AND GLAZED LINK


DRAWING TITLE						
ROOF PLAN - ANZAC HALL						
DRAWN	MM	CHECKED	JVK	APPROVED	PS	SCALE
DATE	29.11.2019	DATE	29.11.2019	DATE	29.11.2019	1 : 250
PROJECT STATUS	CONCEPT DESIGN					REVISION DATE
					29.11.2019	
DISCIPLINE						
ARCHITECTURAL						
DRAWING NO.						REVISION
AWM-0273-CD-A-215						1

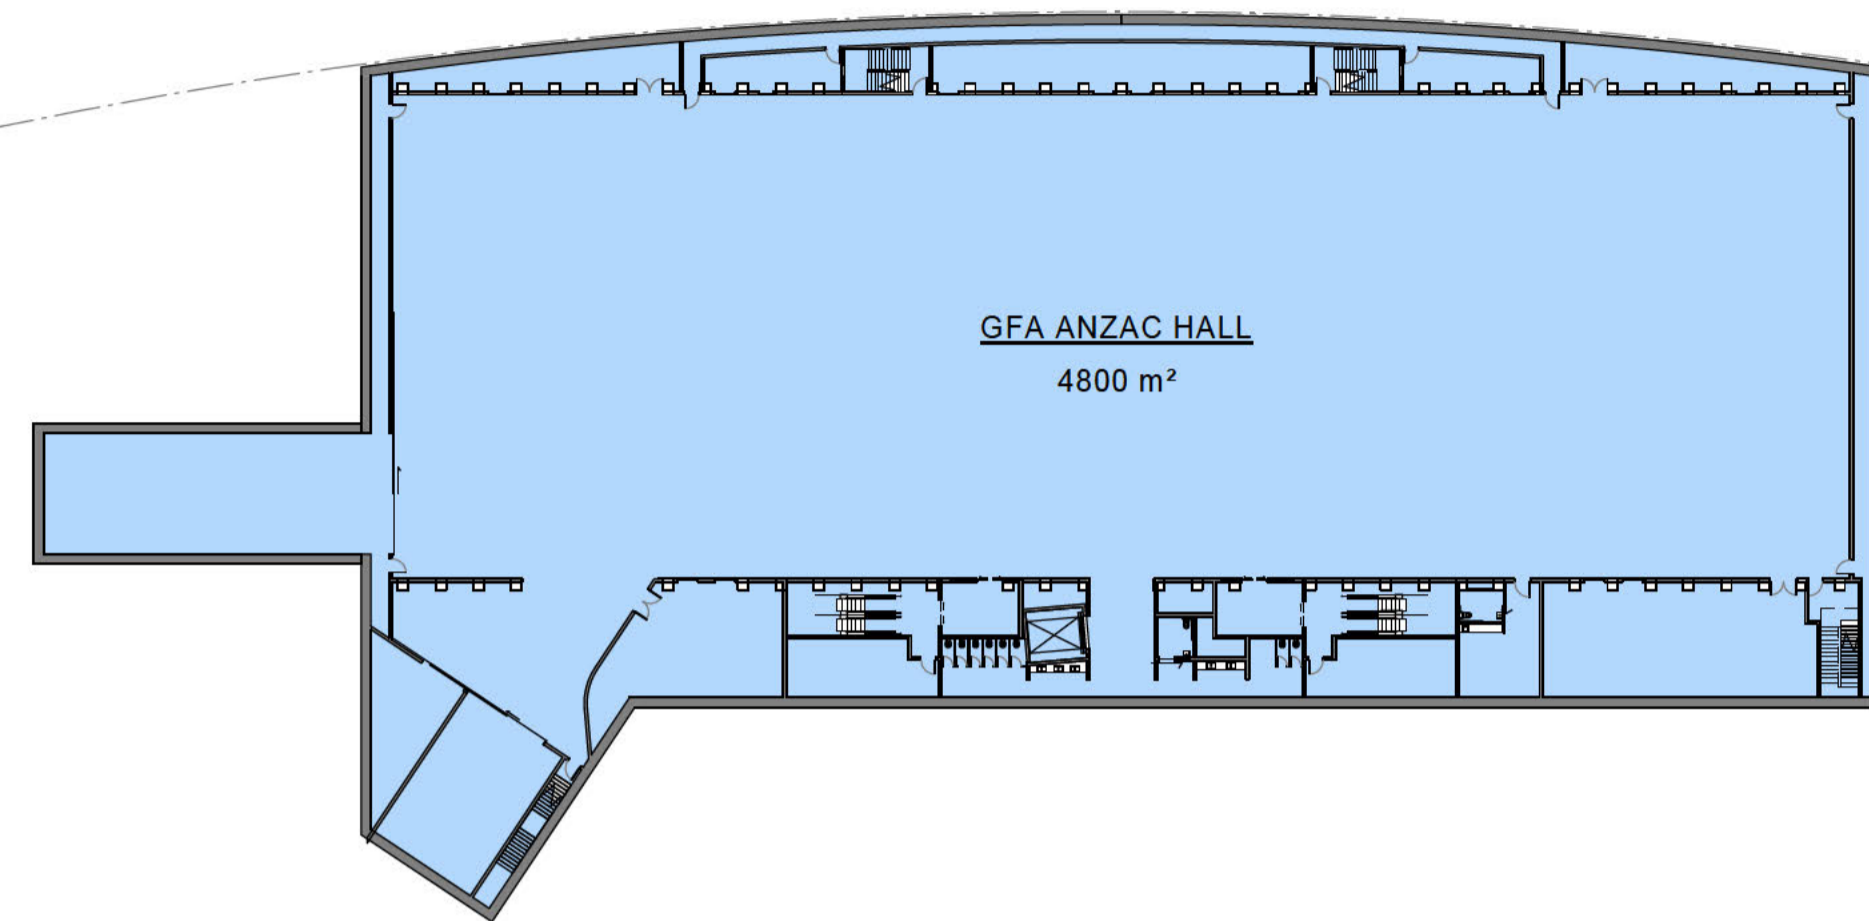


LOWER GALLERY MAIN LEVEL

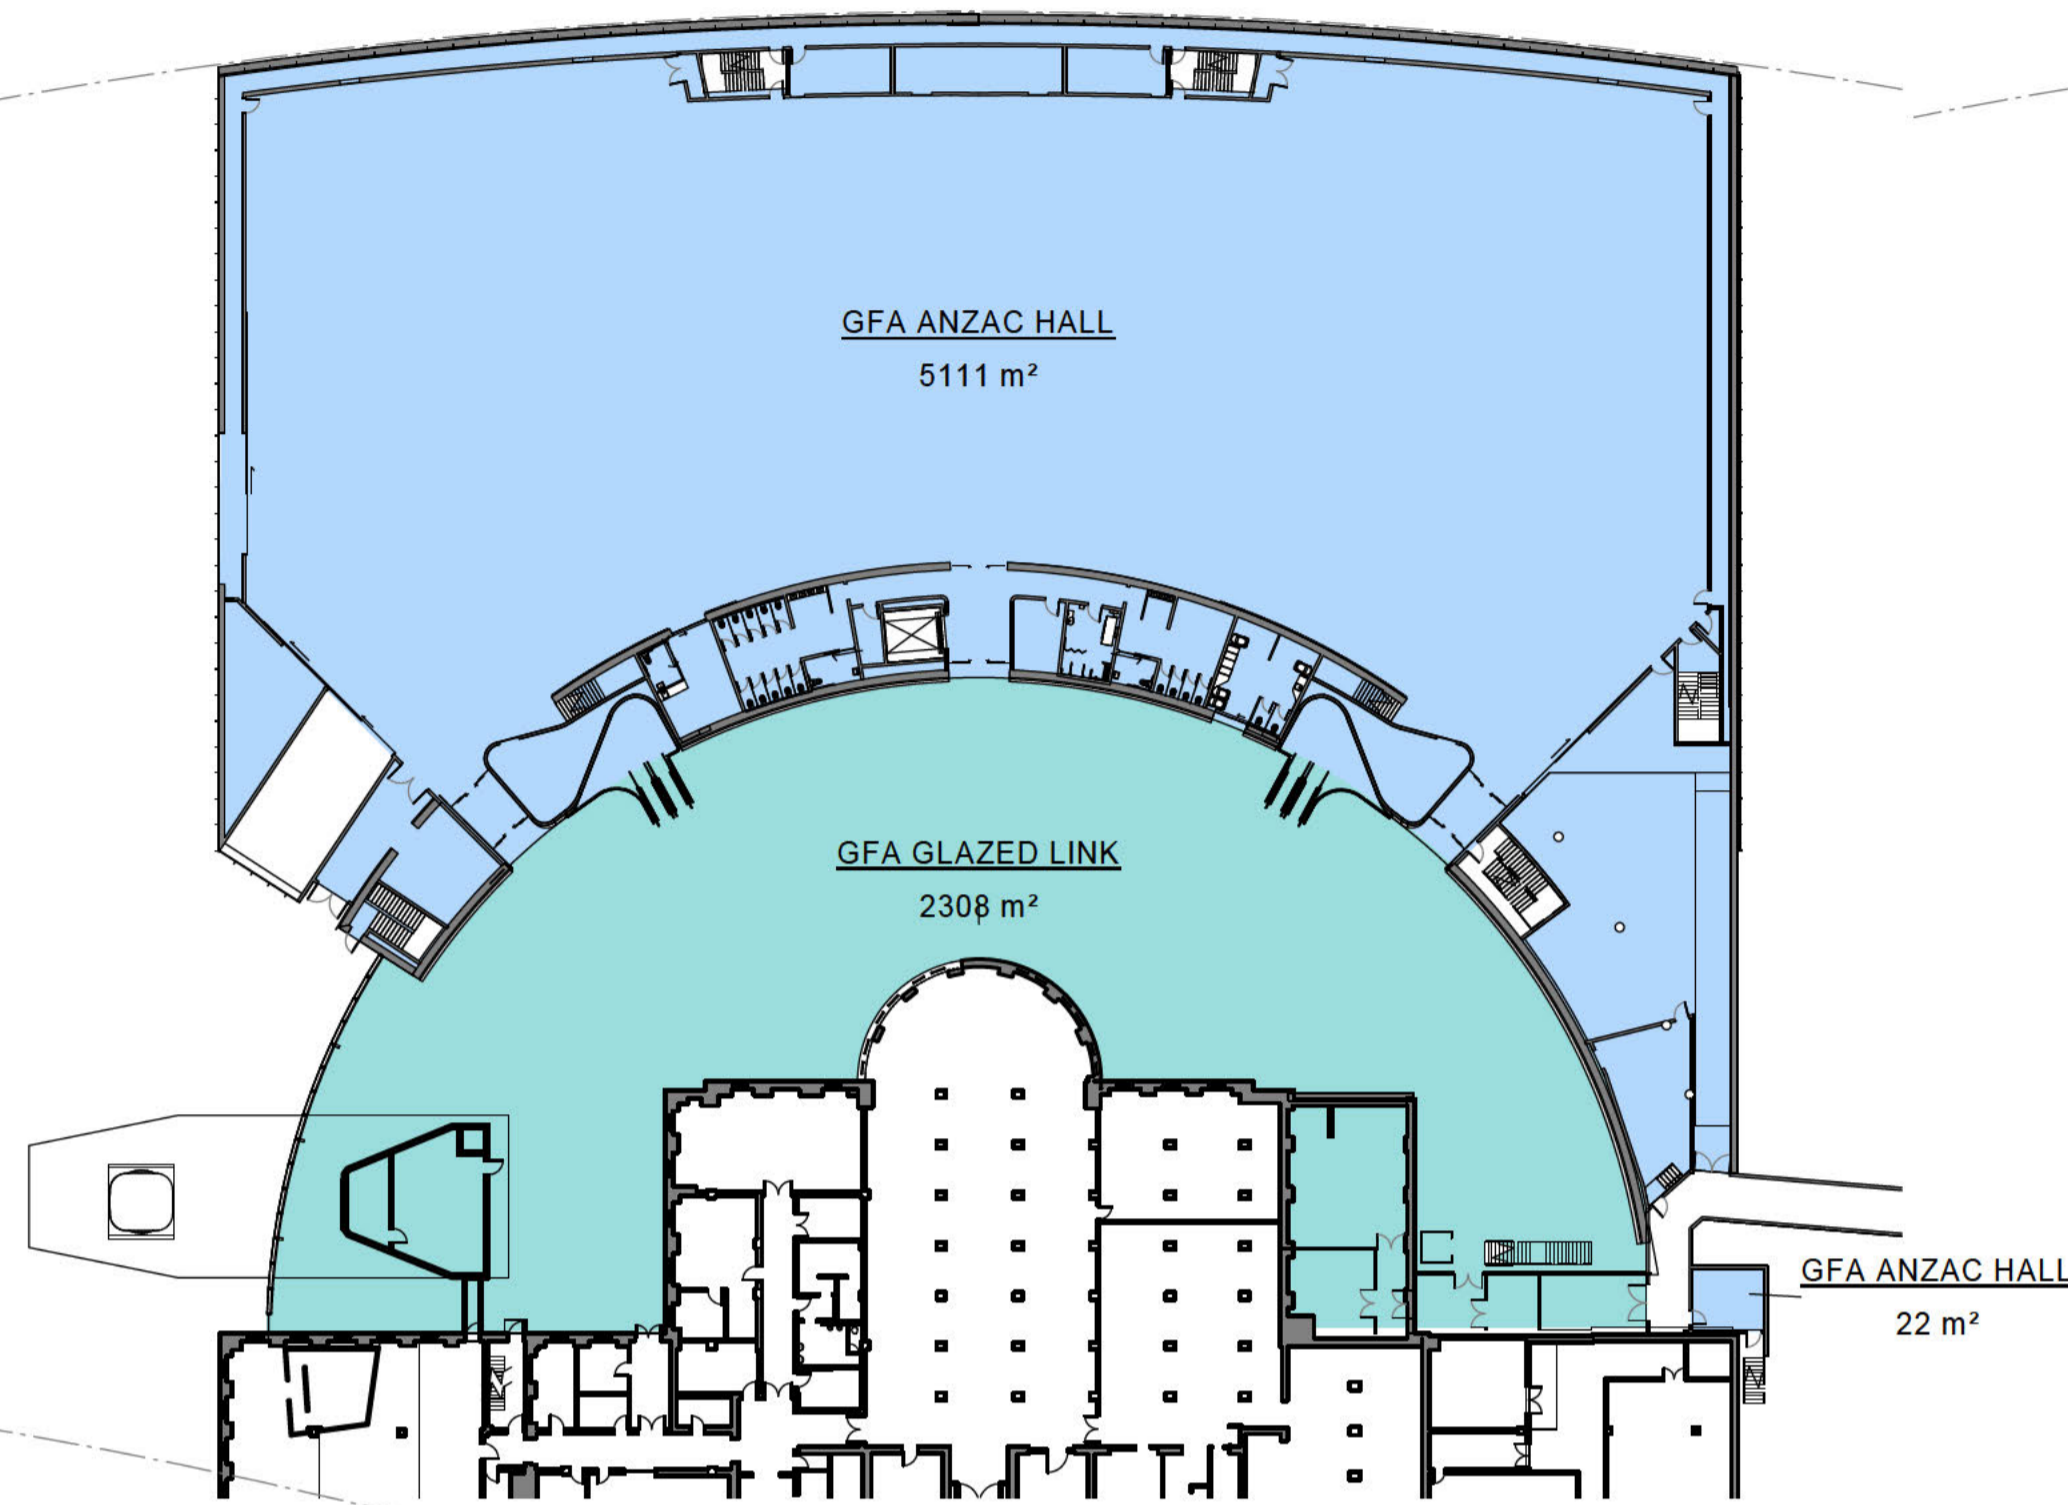

UPPER GALLERY MAIN LEVEL & GLAZED LINK - EXISTING LEVEL 1

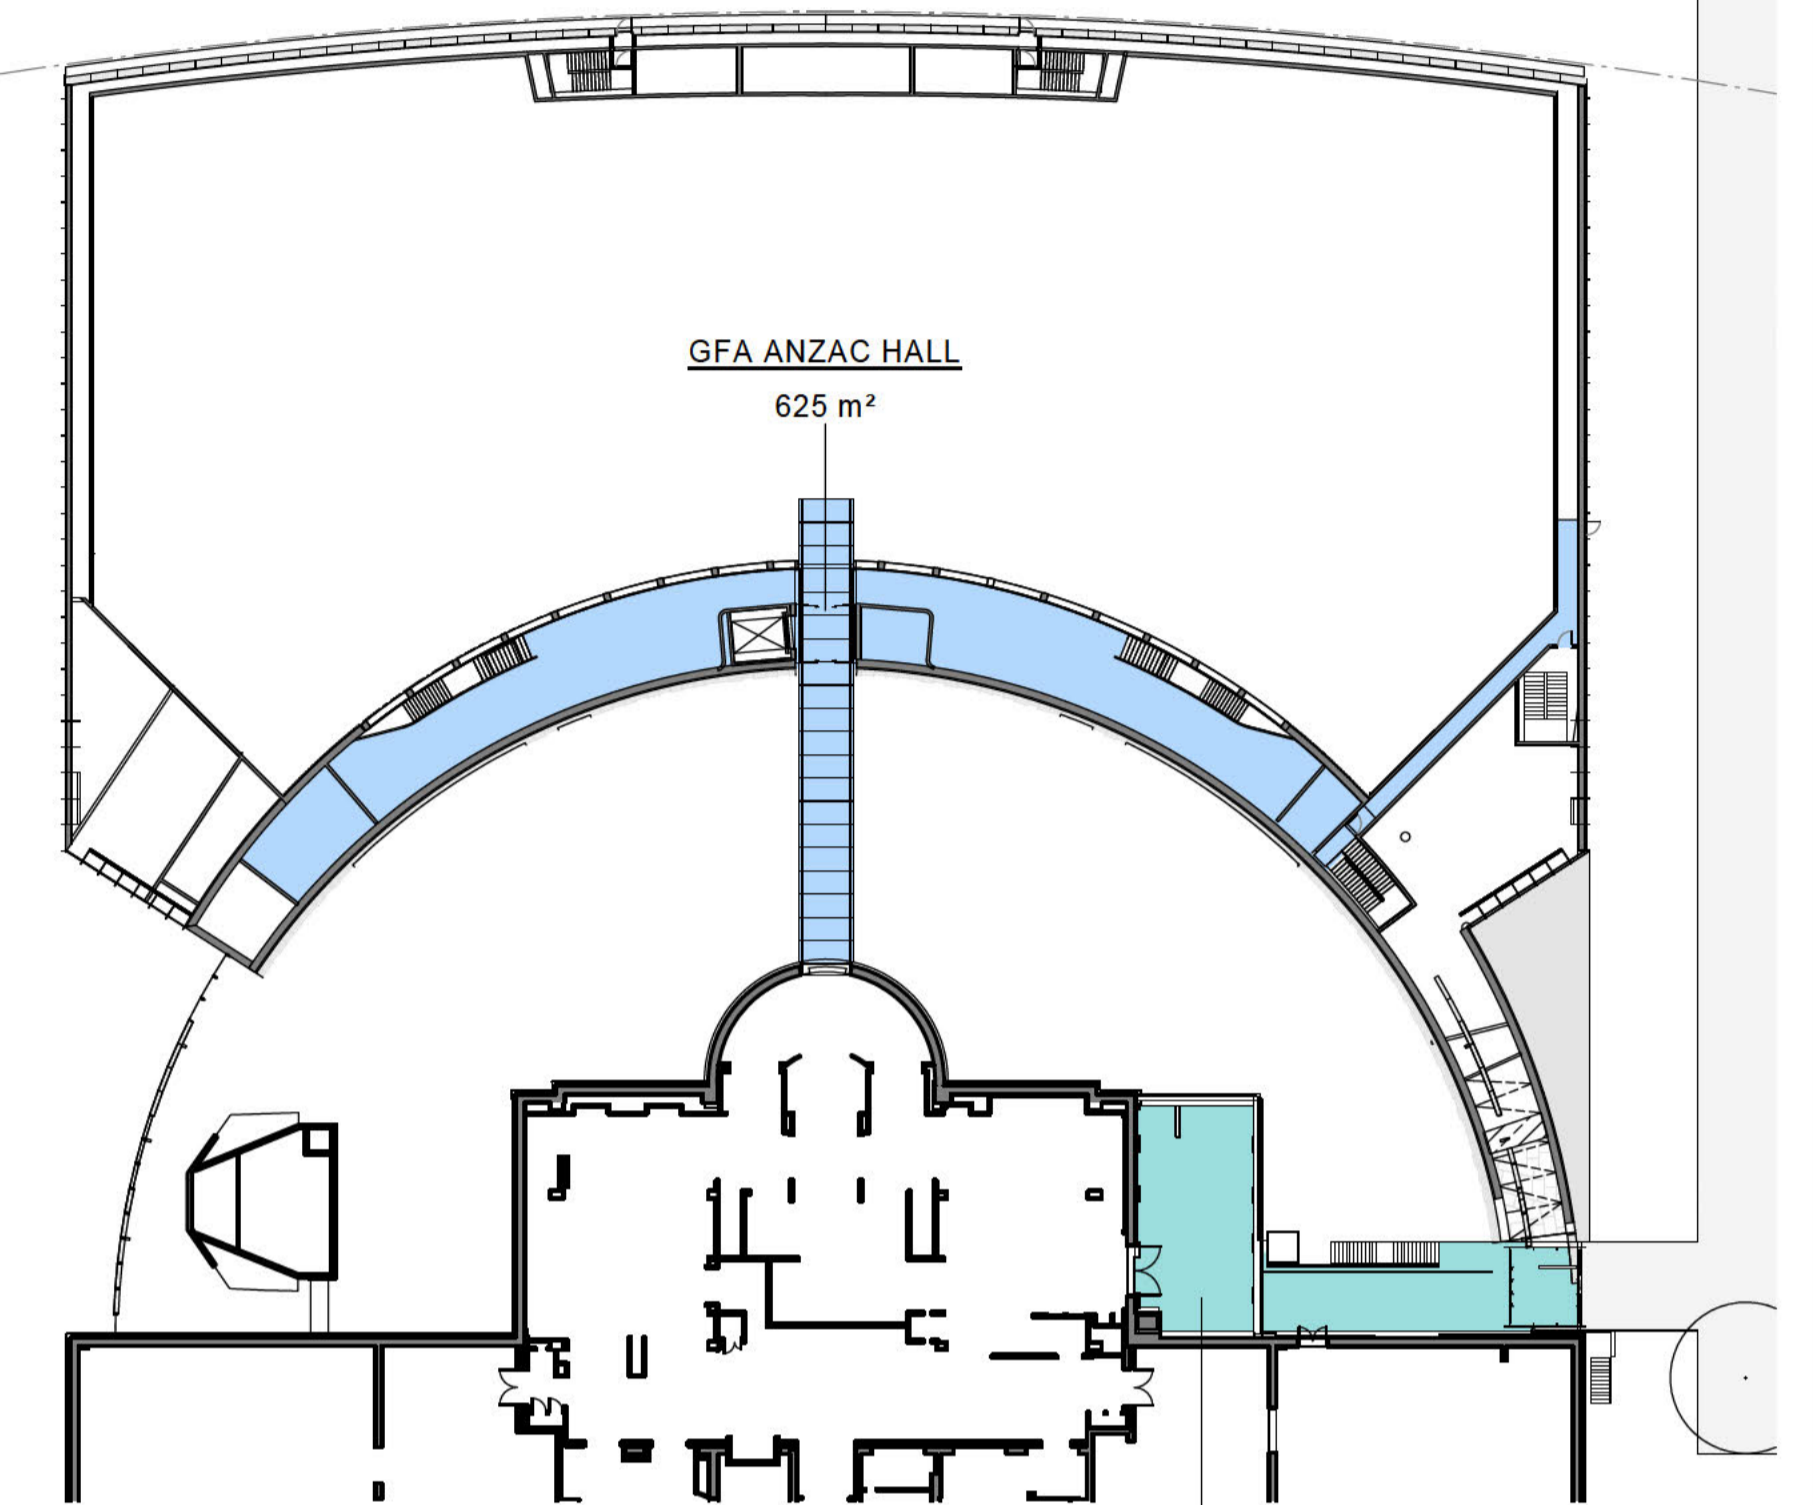


UPPER GALLERY MID LEVEL - EXISTING LEVEL 2

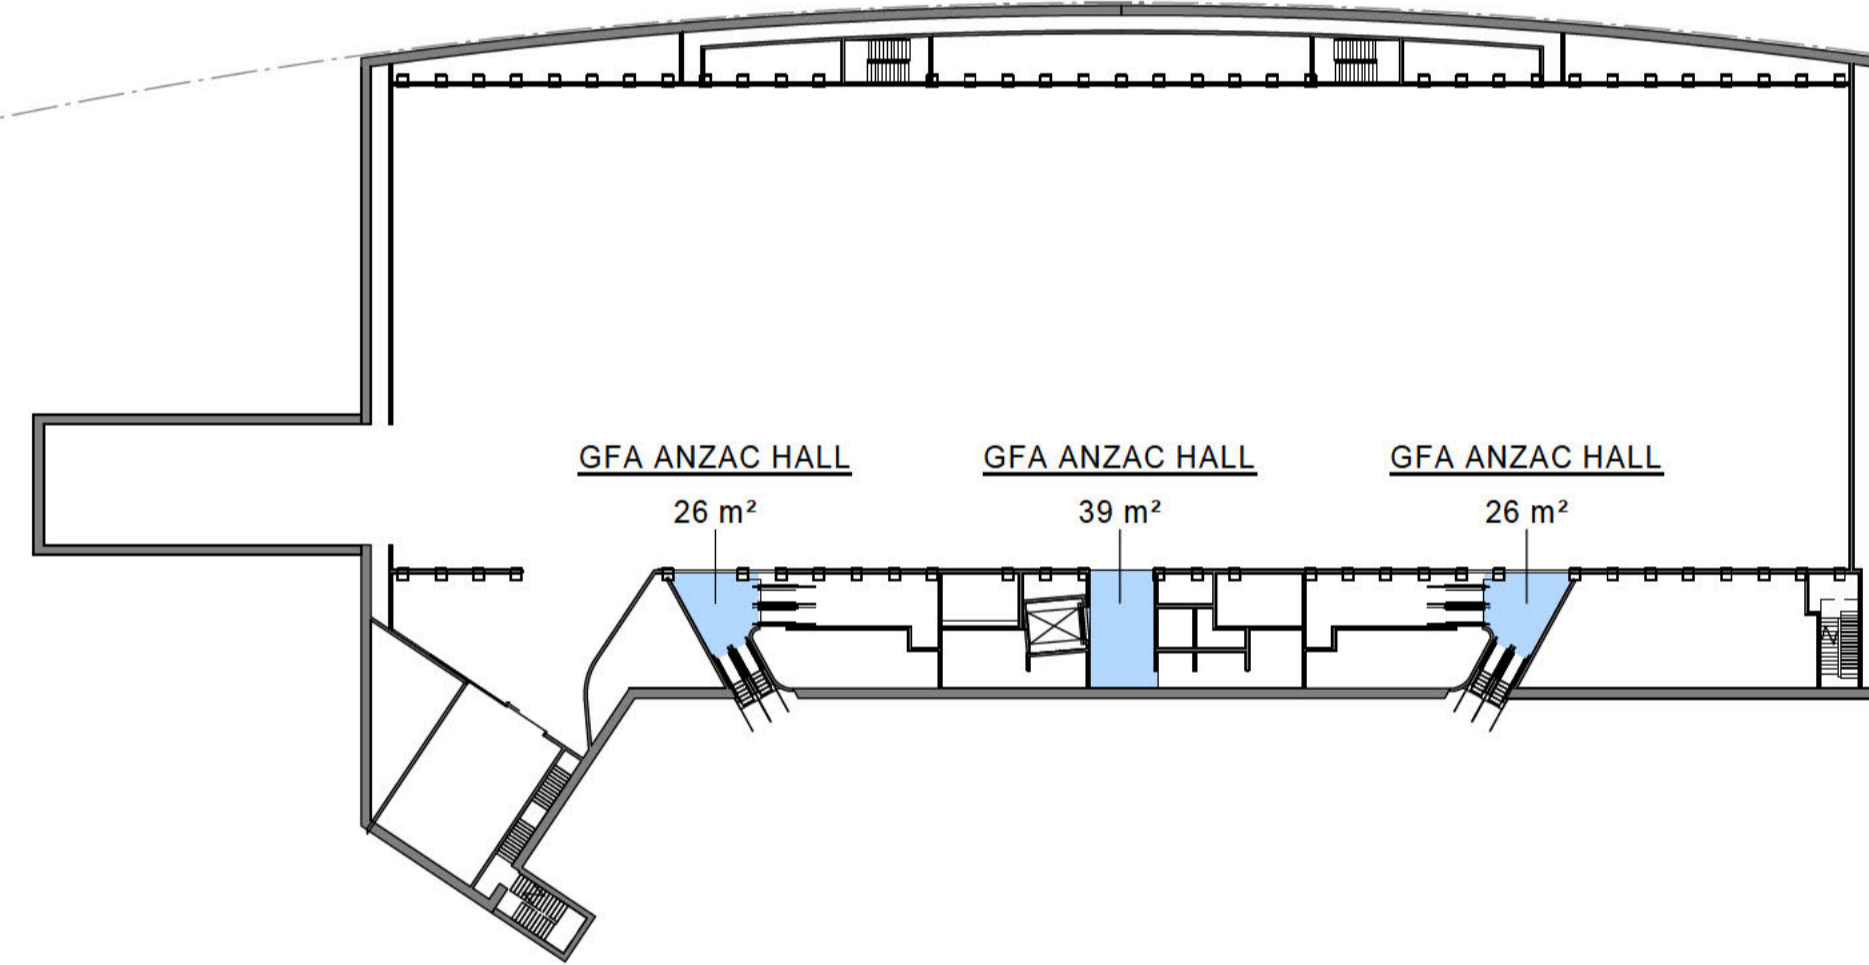

LOWER GALLERY MID LEVEL

GROSS FLOOR AREA SCHEDULE			
LEVEL	ZONE	AREA	COMMENTS
LOWER GALLERY MAIN LEVEL	GFA ANZAC HALL	4800 m ²	
LOWER GALLERY MID LEVEL	GFA ANZAC HALL	92 m ²	
UPPER GALLERY MAIN LEVEL & GLAZED LINK - EXISTING LEVEL 1	GFA ANZAC HALL	5133 m ²	
UPPER GALLERY MAIN LEVEL & GLAZED LINK - EXISTING LEVEL 1	GFA GLAZED LINK	2308 m ²	INCORPORATES CAFE SPACE AND KITCHEN
UPPER GALLERY MID LEVEL - EXISTING LEVEL 2	GFA ANZAC HALL	625 m ²	
UPPER GALLERY MID LEVEL - EXISTING LEVEL 2	GFA GLAZED LINK	229 m ²	EXISTING STRUCTURE BELOW
TOTAL AREA		13187 m ²	

ISSUE	DESCRIPTION	DWG STATUS	DATE	ISSUE	DESCRIPTION	DWG STATUS	DATE
1	FOR INFORMATION - IN LINE WITH DOEE SUBMISSION	I	27.09.2019				
2	FOR INFORMATION - AREAS	I	02.10.2019				
3	FOR INFORMATION	I	07.10.2019				
4	FOR CONSULTANT CO-ORDINATION	I	29.11.2019				

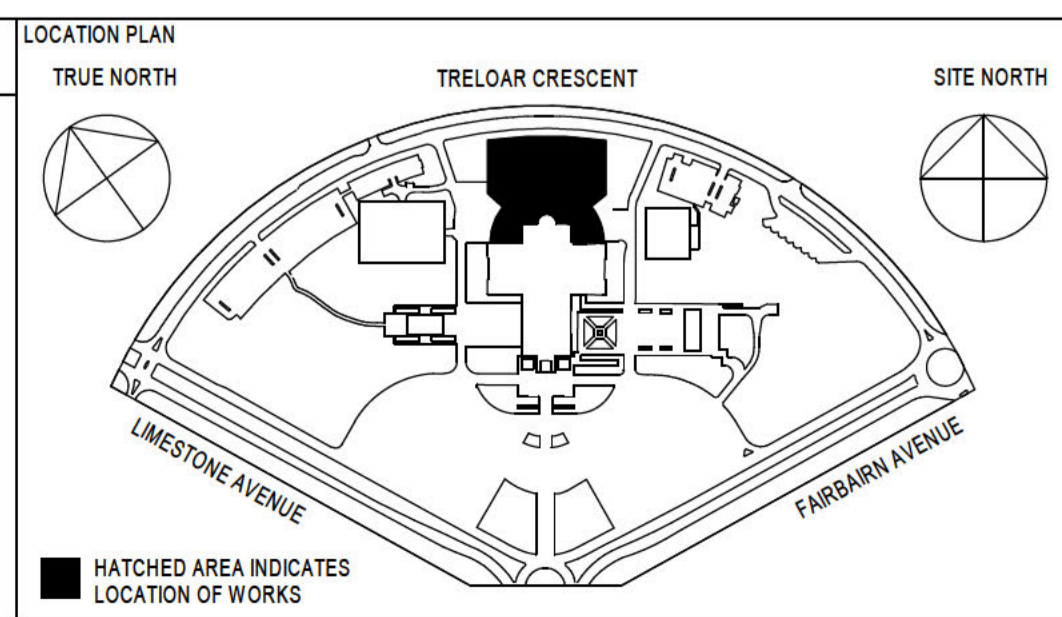

CLIENT
AUSTRALIAN WAR MEMORIAL
20 TRELOR CRESCENT
CAMPBELL ACT 2612

BLOCK 3 SECTION 39
CAMPBELL ACT

NOTES:
ALL DIMENSIONS ARE IN MILL METRES
LEVELS ARE IN METRES
DO NOT SCALE OFF DRAWING
USE FIGURED DIMENSIONS ONLY
CHECK DIMENSIONS ON SITE
SCALEBAR:


DRAWING STATUS ABBREVIATIONS:
I INFORMATION ONLY - (UNCONTROLLED)
C CONTROLLED ISSUE
P PRELIMINARY



CONSULTANT
COX ARCHITECTURE
LEVEL 1,
19 EASTLAKE PARADE,
KINGSTON, ACT2604

PH 02 6239 6255
919016.00

PROJECT
AWM DEVELOPMENT PROJECT
ANZAC HALL AND GLAZED LINK

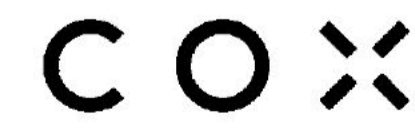

DRAWING TITLE
GROSS FLOOR AREAS

DRAWN	MM/JVK	CHECKED	JVK	APPROVED	PS	SCALE	1 : 500	SIZE	A1
DATE	29.11.2019	DATE	29.11.2019	DATE	29.11.2019				


PROJECT STATUS
CONCEPT DESIGN

REVISION DATE
29.11.2019

DISCIPLINE
ARCHITECTURAL


DRAWING NO.
AWM-0273-CD-A-295

REVISION
4

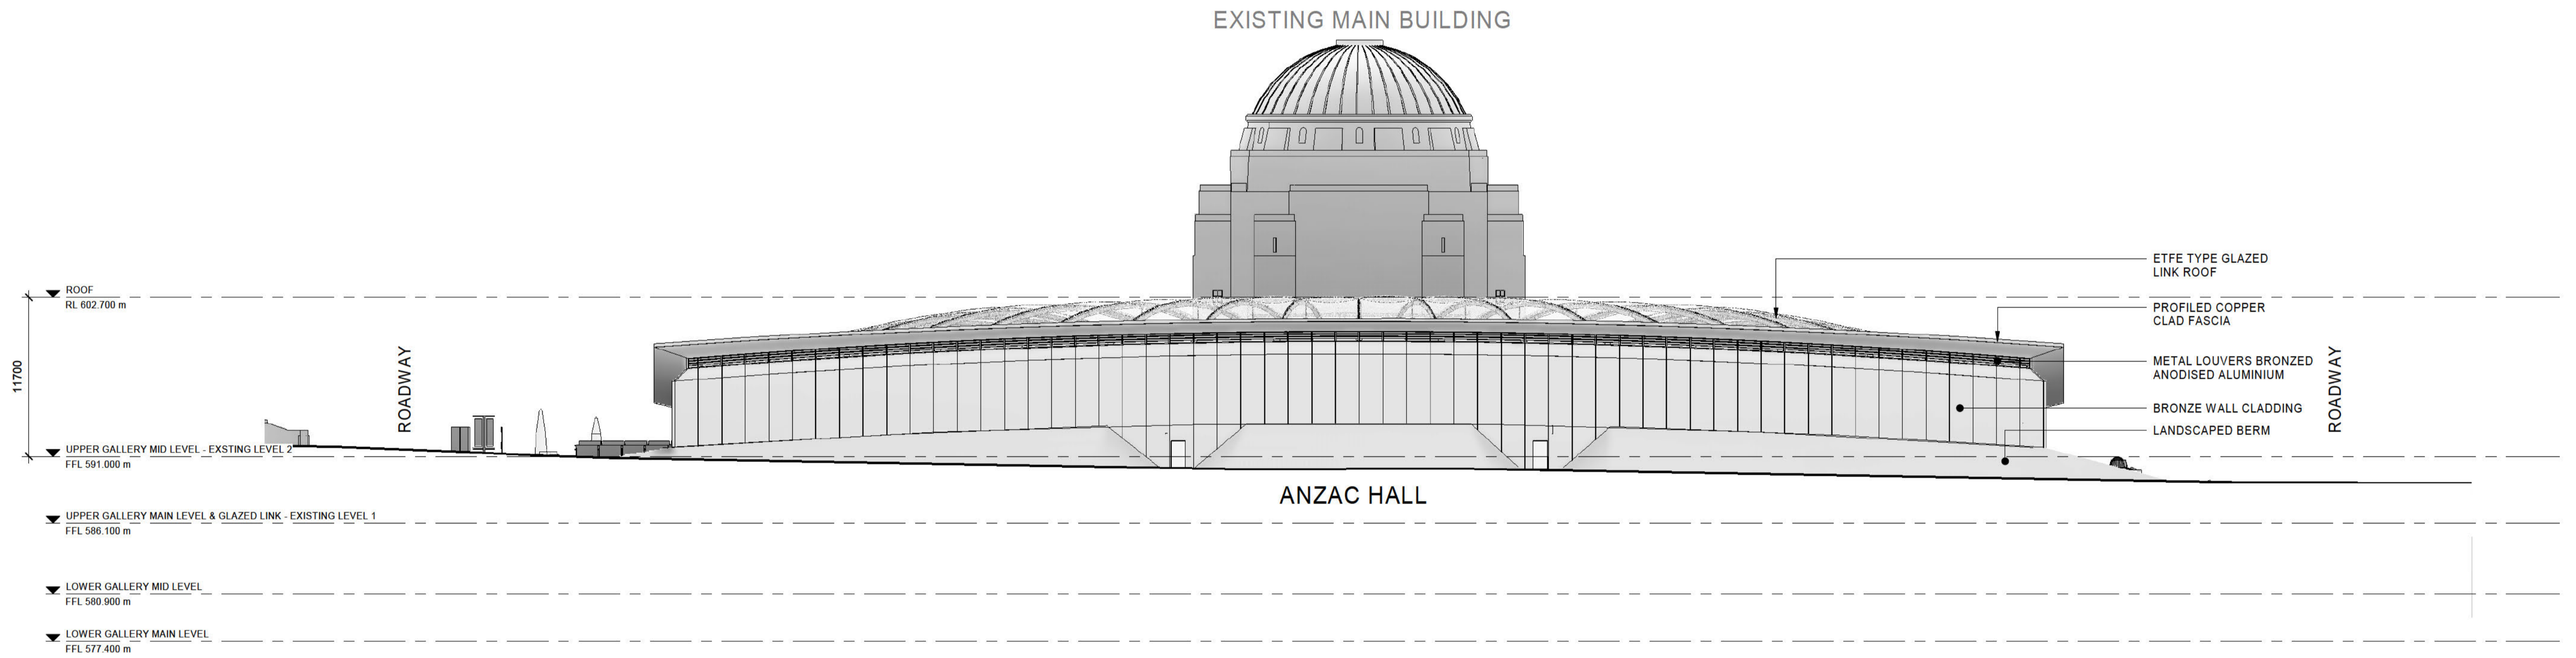


ISSUE	DESCRIPTION	DWG STATUS	DATE	ISSUE	DESCRIPTION	DWG STATUS	DATE
2	FOR INFORMATION	I	20.08.2019				
3	FOR REVIEW	I	27.08.2019				
4	FOR COST REVIEW	I	03.09.2019				
5	FOR COST REVIEW	I	06.09.2019				
6	FOR INFORMATION - IN LINE WITH DOEE SUBMISSION	I	27.09.2019				
7	FOR INFORMATION	I	07.10.2019				
8	FOR INFORMATION	I	22.10.2019				
9	FOR INFORMATION	I	05.11.2019				
10	FOR CONSULTANT CO-ORDINATION	I	29.11.2019				

<p>LOCATION PLAN TRUE NORTH</p> <p>TRELOAR CRESCENT LIMESTONE AVENUE FAIRBAIRN AVENUE</p> <p>HATCHED AREA INDICATES LOCATION OF WORKS</p>	<p>SITE NORTH</p>	<p>CLIENT AUSTRALIAN WAR MEMORIAL 20 TRELOAR CRESCENT CAMPBELL ACT 2612</p> <p>BLOCK 3 SECTION 39 CAMPBELL ACT</p> <p>NOTES: ALL DIMENSIONS ARE IN MILL METRES LEVELS ARE IN METRES DO NOT SCALE OFF DRAWING USE FIGURED DIMENSIONS ONLY CHECK DIMENSIONS ON SITE SCALEBAR:</p>	<p>AUSTRALIAN WAR MEMORIAL</p>	<p>CONSULTANT COX ARCHITECTURE LEVEL 1, 19 EASTLAKE PARADE, KINGSTON, ACT2604</p> <p>PH 02 6239 6255 919016.00</p> <p>DRAWING STATUS ABBREVIATIONS: I INFORMATION ONLY - (UNCONTROLLED) C CONTROLLED ISSUE P PRELIMINARY</p>	<p>PROJECT AWM DEVELOPMENT PROJECT ANZAC HALL AND GLAZED LINK</p>	<p>DRAWING TITLE NORTH ELEVATION</p> <table border="1"> <tr> <td>DRAWN</td> <td>MM</td> <td>CHECKED</td> <td>JVK</td> <td>APPROVED</td> <td>PS</td> <td>SCALE</td> <td>SIZE</td> </tr> <tr> <td>DATE</td> <td>29.11.2019</td> <td>DATE</td> <td>29.11.2019</td> <td>DATE</td> <td>29.11.2019</td> <td>1 : 250</td> <td>A1</td> </tr> </table> <p>PROJECT STATUS CONCEPT DESIGN</p> <p>REVISION DATE 29.11.2019</p> <p>DISCIPLINE ARCHITECTURAL</p> <p>DRAWING NO. AWM-0273-CD-A-300</p> <p>REVISION 10</p>	DRAWN	MM	CHECKED	JVK	APPROVED	PS	SCALE	SIZE	DATE	29.11.2019	DATE	29.11.2019	DATE	29.11.2019	1 : 250	A1
DRAWN	MM	CHECKED	JVK	APPROVED	PS	SCALE	SIZE															
DATE	29.11.2019	DATE	29.11.2019	DATE	29.11.2019	1 : 250	A1															

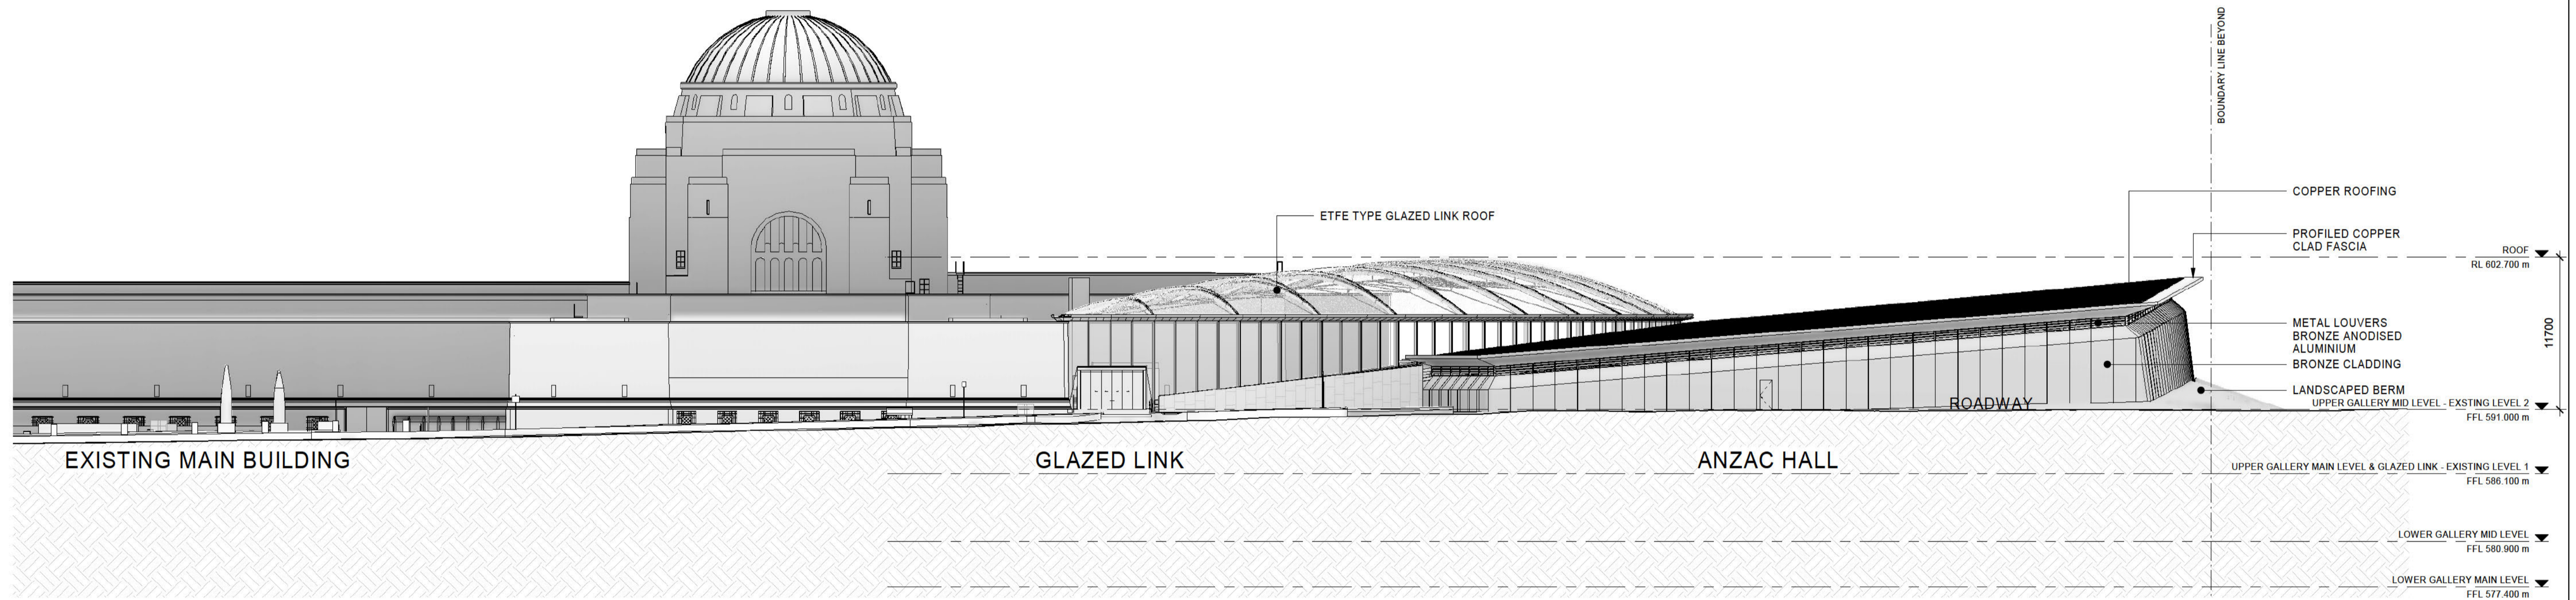


ISSUE	DESCRIPTION	DWG STATUS	DATE	ISSUE	DESCRIPTION	DWG STATUS	DATE
2	FOR INFORMATION	I	20.08.2019				
3	FOR REVIEW	I	27.08.2019				
4	FOR COST REVIEW	I	03.09.2019				
5	FOR COST REVIEW	I	06.09.2019				
6	FOR INFORMATION - IN LINE WITH DOEE SUBMISSION	I	27.09.2019				
7	FOR INFORMATION	I	07.10.2019				
8	FOR INFORMATION	I	22.10.2019				
9	FOR INFORMATION	I	05.11.2019				
10	FOR CONSULTANT CO-ORDINATION	I	29.11.2019				

<p>LOCATION PLAN TRUE NORTH</p> <p>HATCHED AREA INDICATES LOCATION OF WORKS</p>	<p>CLIENT AUSTRALIAN WAR MEMORIAL 20 TRELOR CRESCENT CAMPBELL ACT 2612</p> <p>BLOCK 3 SECTION 39 CAMPBELL ACT</p> <p>NOTES: ALL DIMENSIONS ARE IN MILL METRES LEVELS ARE IN METRES DO NOT SCALE OFF DRAWING USE FIGURED DIMENSIONS ONLY CHECK DIMENSIONS ON SITE SCALEBAR:</p>	<p>CLIENT AUSTRALIAN WAR MEMORIAL 20 TRELOR CRESCENT CAMPBELL ACT 2612</p> <p>CONTRACTOR AUSTRALIAN WAR MEMORIAL</p>	<p>CONSULTANT COX ARCHITECTURE LEVEL 1, 19 EASTLAKE PARADE, KINGSTON, ACT2604</p> <p>PH 02 6239 6255 919016.00</p> <p>PROJECT AWM DEVELOPMENT PROJECT ANZAC HALL AND GLAZED LINK</p>	<p>DRAWING TITLE EAST ELEVATION</p> <table border="1"> <tr> <td>DRAWN</td> <td>MM</td> <td>CHECKED</td> <td>JVK</td> <td>APPROVED</td> <td>PS</td> <td>SCALE</td> <td>SIZE</td> </tr> <tr> <td>DATE</td> <td>29.11.2019</td> <td>DATE</td> <td>29.11.2019</td> <td>DATE</td> <td>29.11.2019</td> <td>1 : 250</td> <td>A1</td> </tr> </table> <p>PROJECT STATUS CONCEPT DESIGN</p> <p>REVISION DATE 29.11.2019</p> <p>DISCIPLINE ARCHITECTURAL</p> <p>DRAWING NO. AWM-0273-CD-A-301</p> <p>REVISION 10</p>	DRAWN	MM	CHECKED	JVK	APPROVED	PS	SCALE	SIZE	DATE	29.11.2019	DATE	29.11.2019	DATE	29.11.2019	1 : 250	A1
DRAWN	MM	CHECKED	JVK	APPROVED	PS	SCALE	SIZE													
DATE	29.11.2019	DATE	29.11.2019	DATE	29.11.2019	1 : 250	A1													

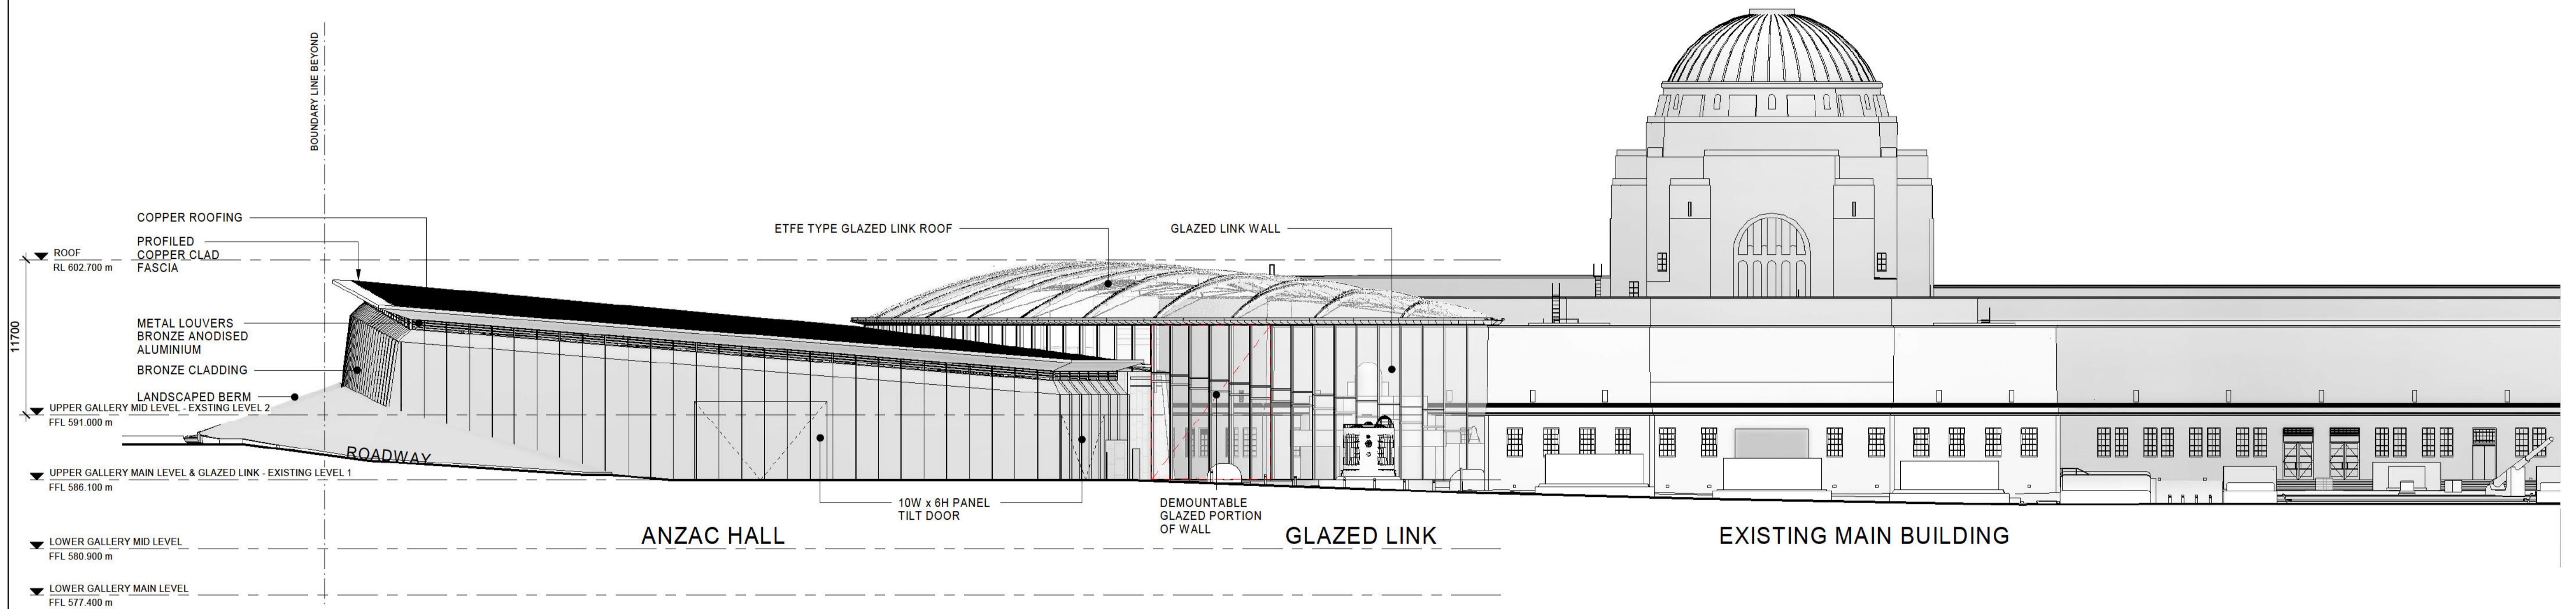


ISSUE	DESCRIPTION	DWG STATUS	DATE	ISSUE	DESCRIPTION	DWG STATUS	DATE
2	FOR INFORMATION	I	20.08.2019				
3	FOR REVIEW	I	27.08.2019				
4	FOR COST REVIEW	I	03.09.2019				
5	FOR COST REVIEW	I	06.09.2019				
6	FOR INFORMATION - IN LINE WITH DOEE SUBMISSION	I	27.09.2019				
7	FOR INFORMATION	I	07.10.2019				
8	FOR INFORMATION	I	22.10.2019				
9	FOR INFORMATION	I	05.11.2019				
10	FOR CONSULTANT CO-ORDINATION	I	29.11.2019				

<p>LOCATION PLAN TRUE NORTH</p> <p>TRELOAR CRESCENT</p> <p>LIMESTONE AVENUE</p> <p>FAIRBAIRN AVENUE</p> <p>HATCHED AREA INDICATES LOCATION OF WORKS</p>	<p>SITE NORTH</p>	<p>CLIENT</p> <p>AUSTRALIAN WAR MEMORIAL 20 TRELOAR CRESCENT CAMPBELL ACT 2612</p> <p>BLOCK 3 SECTION 39 CAMPBELL ACT</p> <p>NOTES:</p> <p>ALL DIMENSIONS ARE IN MILL METRES LEVELS ARE IN METRES DO NOT SCALE OFF DRAWING USE FIGURED DIMENSIONS ONLY CHECK DIMENSIONS ON SITE SCALEBAR:</p>	<p>DRAWING STATUS ABBREVIATIONS:</p> <p>I INFORMATION ONLY - (UNCONTROLLED) C CONTROLLED ISSUE P PRELIMINARY</p>	<p>CONSULTANT</p> <p>COX ARCHITECTURE LEVEL 1, 19 EASTLAKE PARADE, KINGSTON, ACT2604</p> <p>PH 02 6239 6255 919016.00</p> <p>PROJECT</p> <p>AWM DEVELOPMENT PROJECT ANZAC HALL AND GLAZED LINK</p>	<p>DRAWING TITLE</p> <p>WEST ELEVATION</p> <table border="1"> <tr> <td>DRAWN</td> <td>MM</td> <td>CHECKED</td> <td>JVK</td> <td>APPROVED</td> <td>PS</td> <td>SCALE</td> <td>SIZE</td> </tr> <tr> <td>DATE</td> <td>29.11.2019</td> <td>DATE</td> <td>29.11.2019</td> <td>DATE</td> <td>29.11.2019</td> <td>1 : 250</td> <td>A1</td> </tr> </table> <p>PROJECT STATUS</p> <p>CONCEPT DESIGN</p> <p>REVISION DATE</p> <p>29.11.2019</p> <p>DISCIPLINE</p> <p>ARCHITECTURAL</p> <p>DRAWING NO.</p> <p>AWM-0273-CD-A-303</p> <p>REVISION</p> <p>10</p>	DRAWN	MM	CHECKED	JVK	APPROVED	PS	SCALE	SIZE	DATE	29.11.2019	DATE	29.11.2019	DATE	29.11.2019	1 : 250	A1
DRAWN	MM	CHECKED	JVK	APPROVED	PS	SCALE	SIZE														
DATE	29.11.2019	DATE	29.11.2019	DATE	29.11.2019	1 : 250	A1														

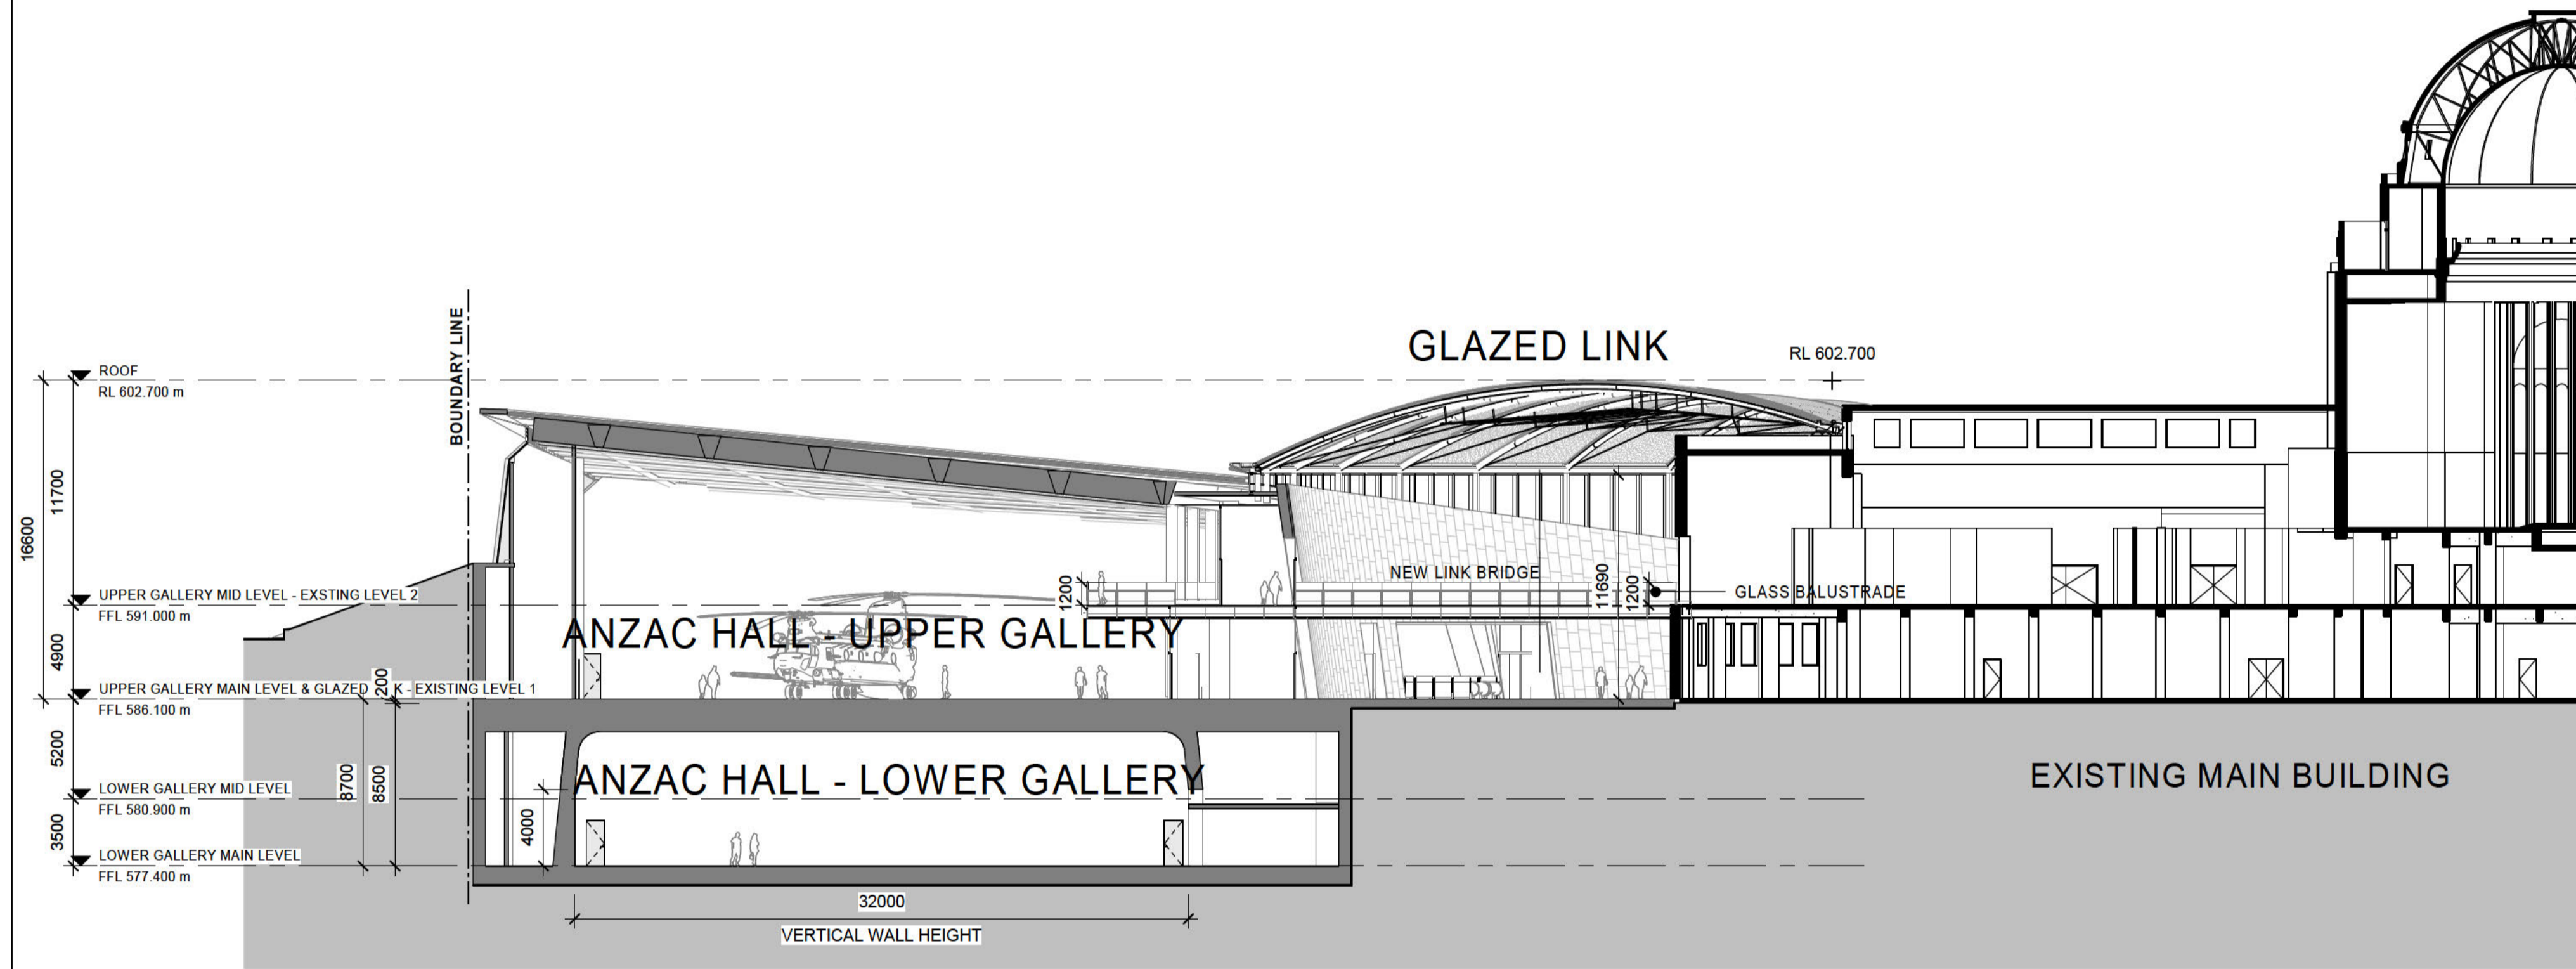


ISSUE	DESCRIPTION	DWG STATUS	DATE	ISSUE	DESCRIPTION	DWG STATUS	DATE
1	FOR INFORMATION	I	06.08.2019				
2	FOR REVIEW	I	27.08.2019				
3	FOR COST REVIEW	I	03.09.2019				
4	FOR INFORMATION - IN LINE WITH DOEE SUBMISSION	I	27.09.2019				
5	FOR INFORMATION	I	07.10.2019				
6	FOR INFORMATION	I	22.10.2019				
7	FOR INFORMATION	I	05.11.2019				
8	FOR CONSULTANT CO-ORDINATION	I	29.11.2019				

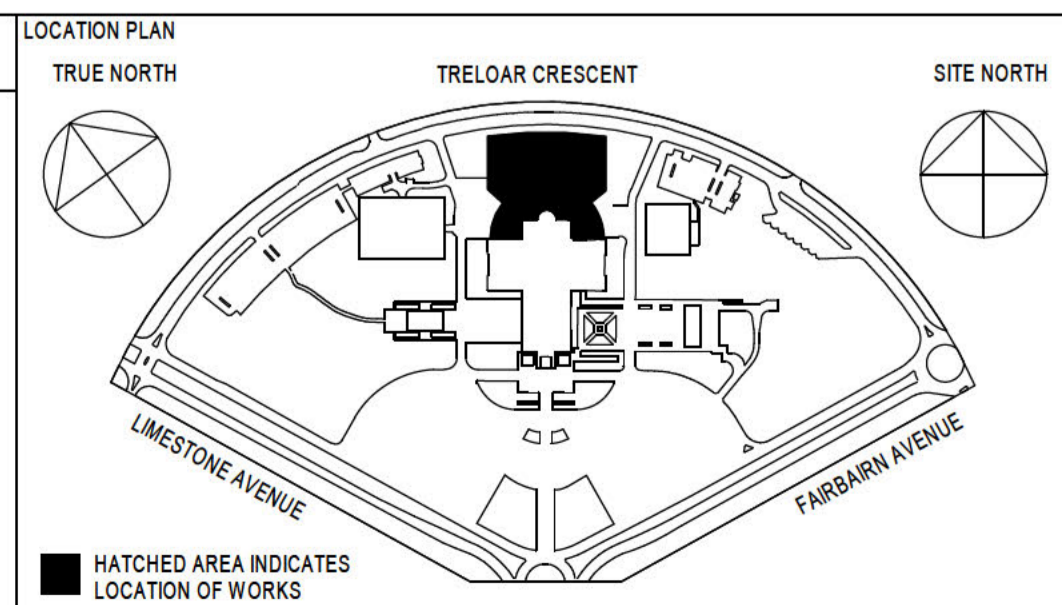

CLIENT
AUSTRALIAN WAR MEMORIAL
20 TRELOAR CRESCENT
CAMPBELL ACT 2612

BLOCK 3 SECTION 39
CAMPBELL ACT




AUSTRALIAN WAR MEMORIAL

NOTES:
ALL DIMENSIONS ARE IN MILL METRES
LEVELS ARE IN METRES
DO NOT SCALE OFF DRAWING
USE FIGURED DIMENSIONS ONLY
CHECK DIMENSIONS ON SITE
SCALEBAR:

DRAWING STATUS ABBREVIATIONS:
I INFORMATION ONLY - (UNCONTROLLED)
C CONTROLLED ISSUE
P PRELIMINARY

CONSULTANT
COX ARCHITECTURE
LEVEL 1,
19 EASTLAKE PARADE,
KINGSTON, ACT2604



PH 02 6239 6255
919016.00

PROJECT
AWM DEVELOPMENT PROJECT
ANZAC HALL AND GLAZED LINK

DRAWING TITLE SECTION AA							
DRAWN	MM	CHECKED	JVK	APPROVED	PS	SCALE	SIZE
DATE	29.11.2019	DATE	29.11.2019	DATE	29.11.2019	1 : 250	A1
PROJECT STATUS CONCEPT DESIGN						REVISION DATE 29.11.2019	
DISCIPLINE ARCHITECTURAL							REVISION
DRAWING NO. AWM-0273-CD-A-400							8