


Blamey Barracks, Kapooka

65. Blamey Barracks Site Map
66. Echo Company Headquarters Building Floor Plan
67. Echo Company Living In Accommodation Building Ground and First Floor Plan
68. Echo Company Living In Accommodation Building Second Floor Plan
69. Echo Company Precinct Plan
70. Rehabilitation Platoon Living In Accommodation Building Floor Plan
71. 1st Recruit Training Battalion Headquarter Building Ground Floor Plan
72. Fitness Facility (Covered Outdoor Area) Site Map
73. Fitness Facility (Gymnasium) Ground Floor Plan
74. Fitness Facility (Swimming Pool) Ground Floor Plan
75. 1st Recruit Training Battalion Instructional Facility Building Floor Plan
76. Weapons Training Simulation System Building Floor Plan
77. Regimental Aid Post and Dental Facility Building Floor Plan
78. Kapooka Health Centre Building Floor Plan
79. 1st Recruit Training Battalion Mess Building Ground Floor Plan
80. 1st Recruit Training Battalion Mess Building First Floor Plan
81. Army Recruit Training Centre Q Store Precinct Plan

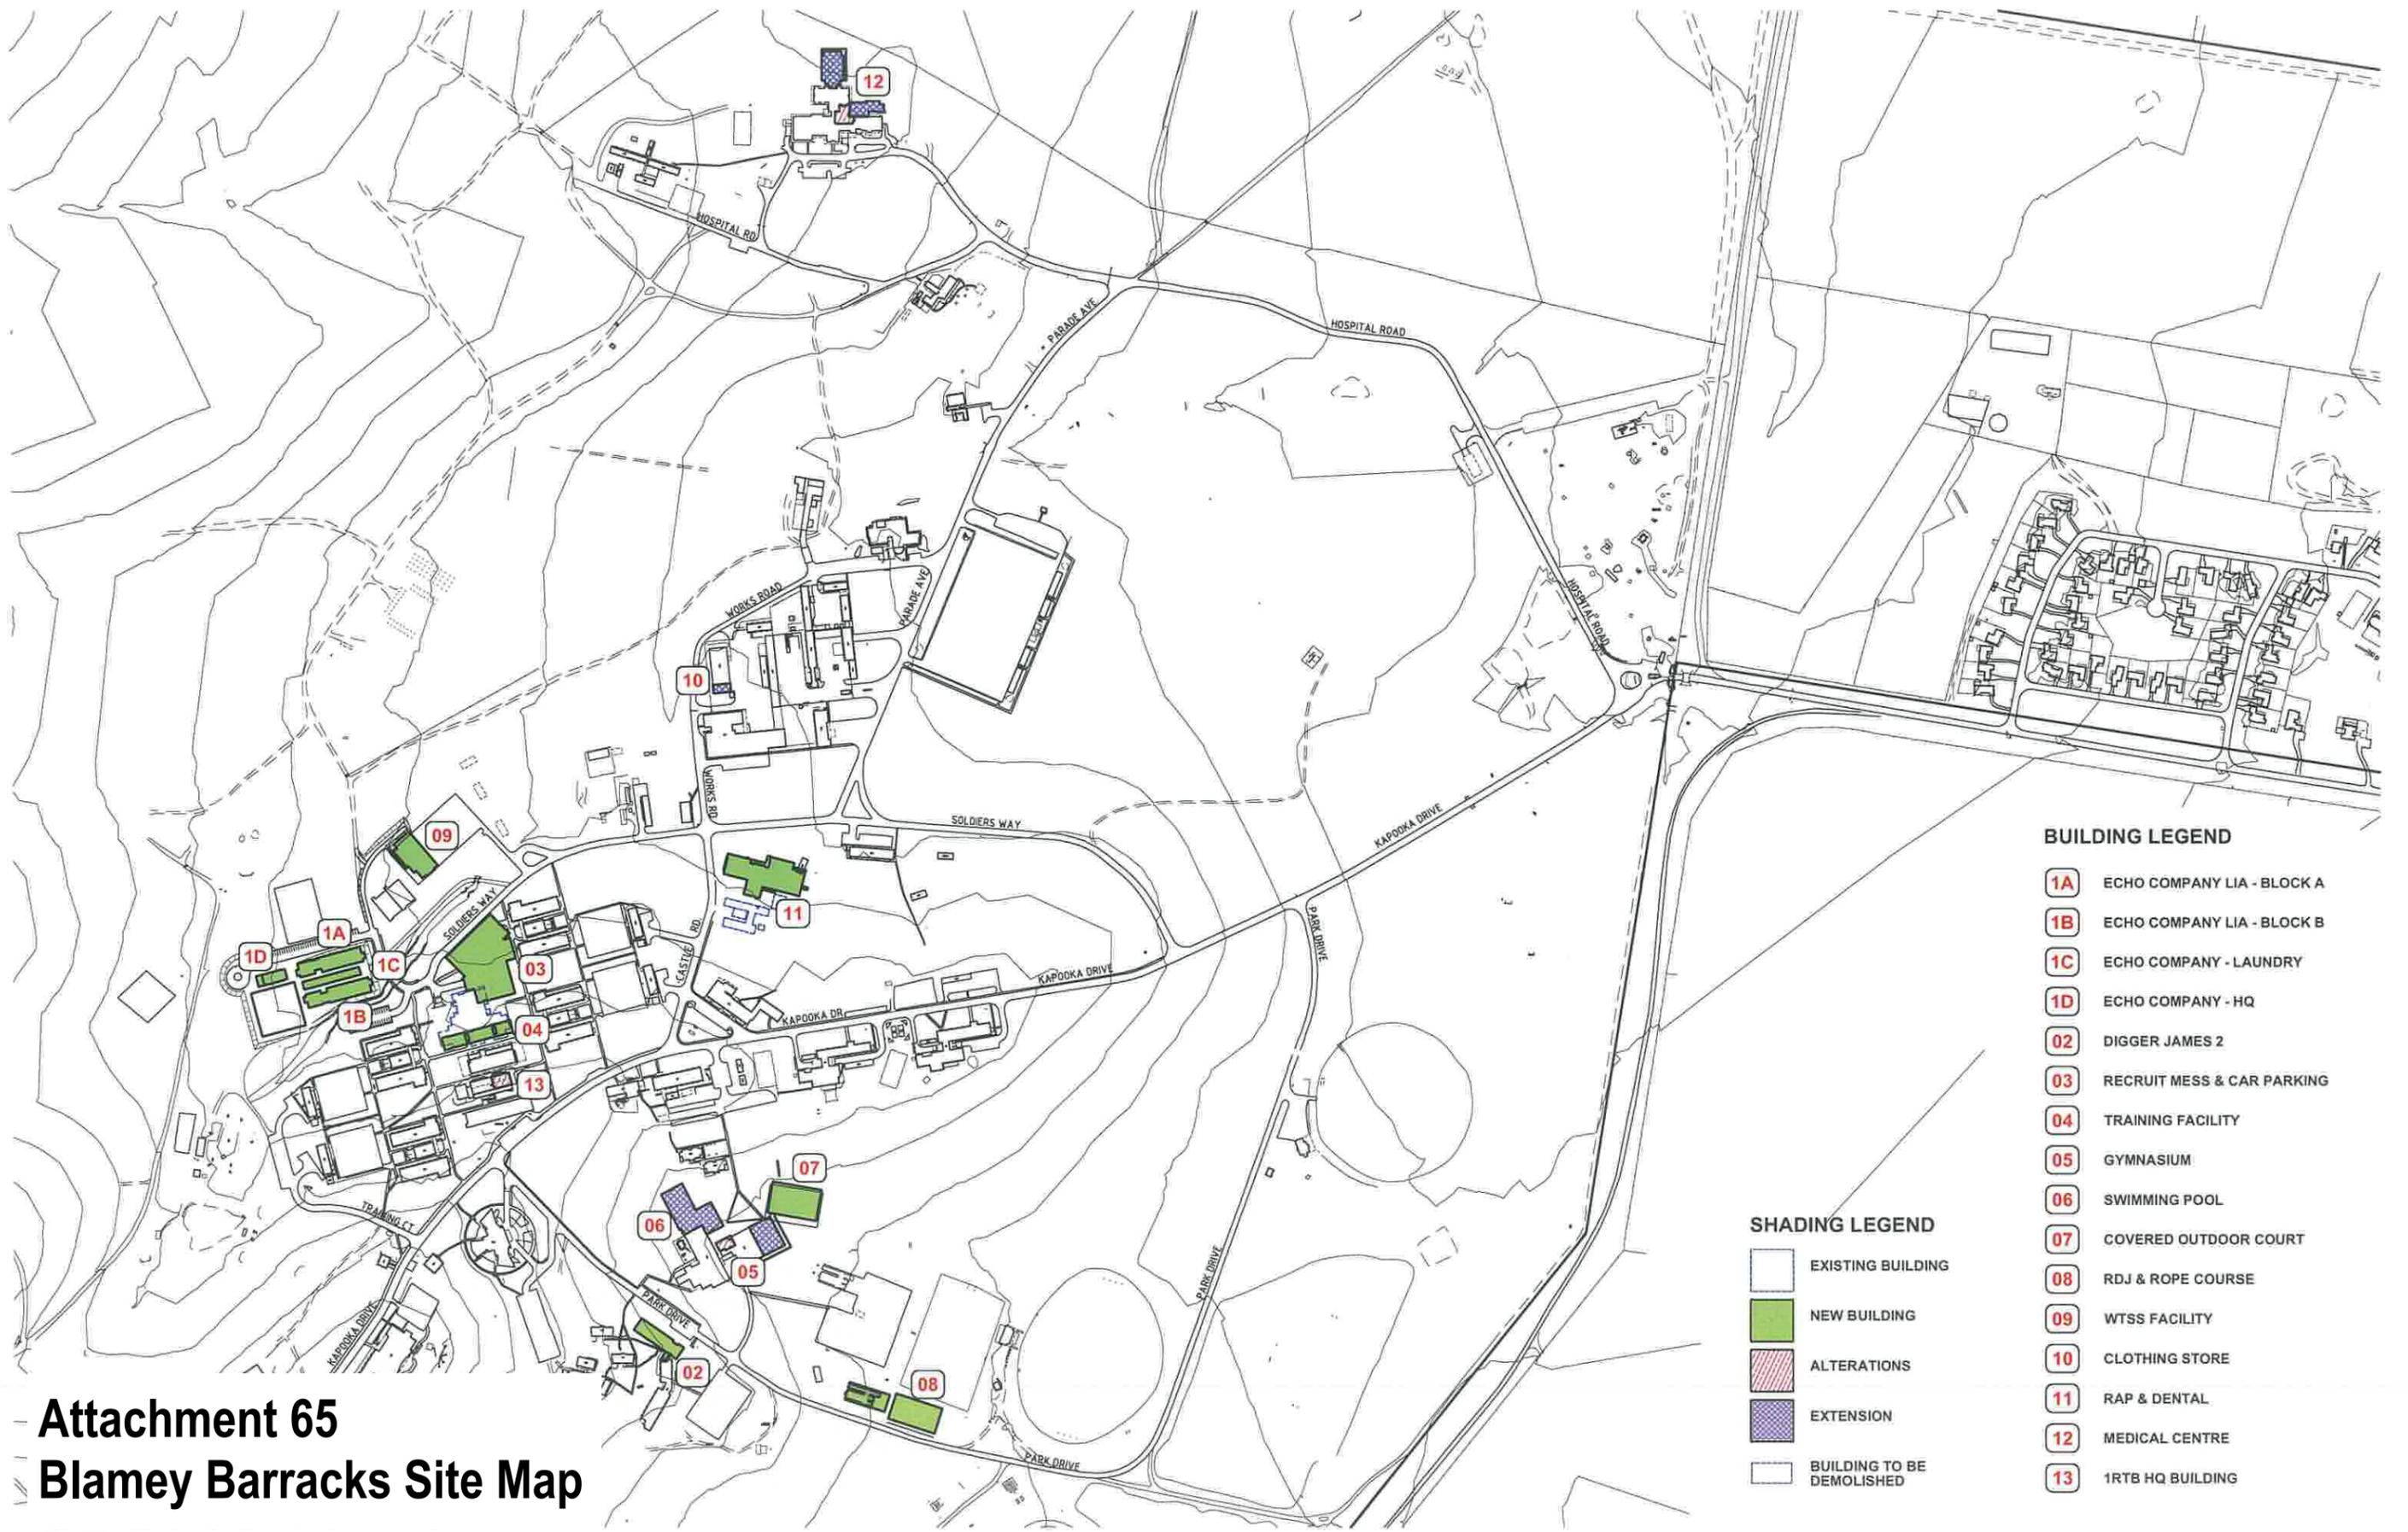

BUILDING LEGEND

- 1A** ECHO COMPANY LIA - BLOCK A
- 1B** ECHO COMPANY LIA - BLOCK B
- 1C** ECHO COMPANY - LAUNDRY
- 1D** ECHO COMPANY - HQ
- 02** DIGGER JAMES 2
- 03** RECRUIT MESS & CAR PARKING
- 04** TRAINING FACILITY
- 05** GYMNASIUM
- 06** SWIMMING POOL
- 07** COVERED OUTDOOR COURT
- 08** RDJ & ROPE COURSE
- 09** WTSS FACILITY
- 10** CLOTHING STORE
- 11** RAP & DENTAL
- 12** MEDICAL CENTRE
- 13** 1RTB HQ BUILDING

SHADING LEGEND

- EXISTING BUILDING
- NEW BUILDING
- ALTERATIONS
- EXTENSION
- BUILDING TO BE DEMOLISHED

Attachment 65 Blamey Barracks Site Map


MASTER SITE PLAN

ELF STAGE 1 - KAPOOKA WORKS
BLAMEY BARRACKS - KAPOOKA NSW




Australian Government
Department of Defence



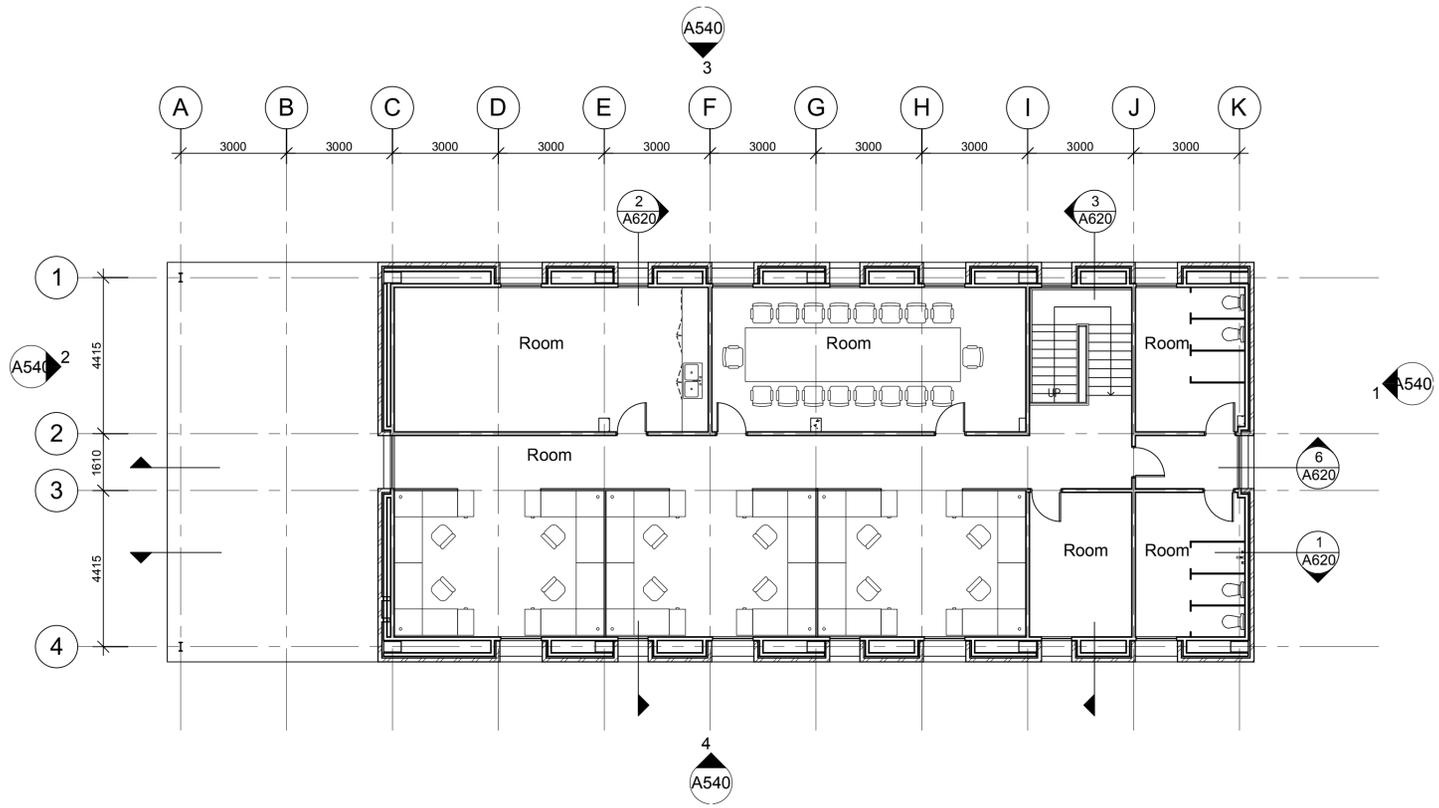

2 FIRST FLOOR PLAN
A540 SCALE 1 : 100

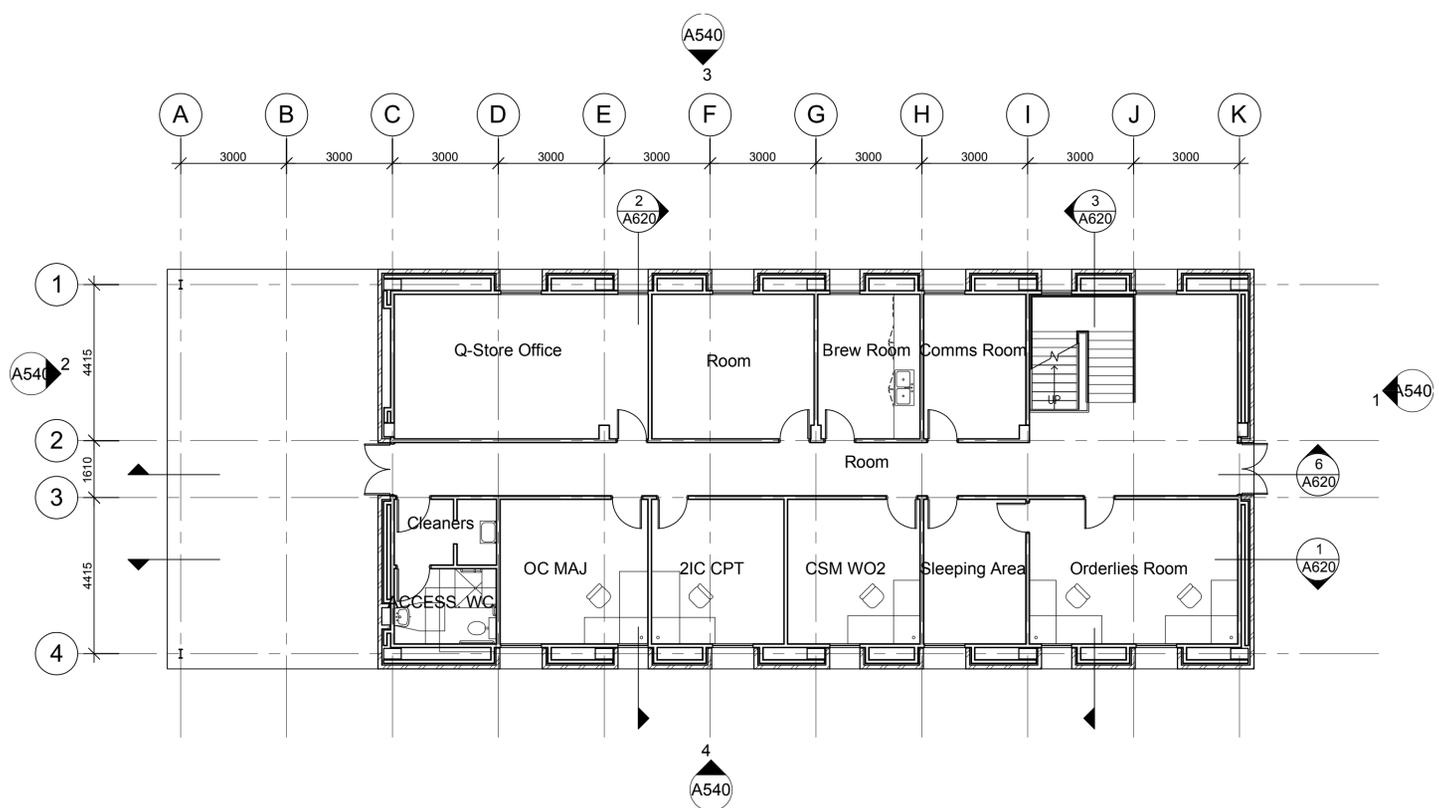


1 GROUND FLOOR PLAN
A540 SCALE 1 : 100

Attachment 66


Echo Company Headquarters Building Floor Plan

	CLIENT  Australian Government Department of Defence	PROJECT DEPARTMENT OF DEFENCE ELF STAGE 1 KAPOOKA WORKS BLAMEY BARRACKS KAPOOKA NSW	ARCHITECTURAL 01 - ECHO COMPANY BUILDING 1D FLOOR PLAN
	DRAWING No: A125 FILED: 5626/5701 SCALE: 1 : 100 DATE: 09/11/08		REVISION 1

C:\File No.S:\Department_of_Defence\Kapooka\Bldg-1D\Arch\Rev\1d-HQ.rvt

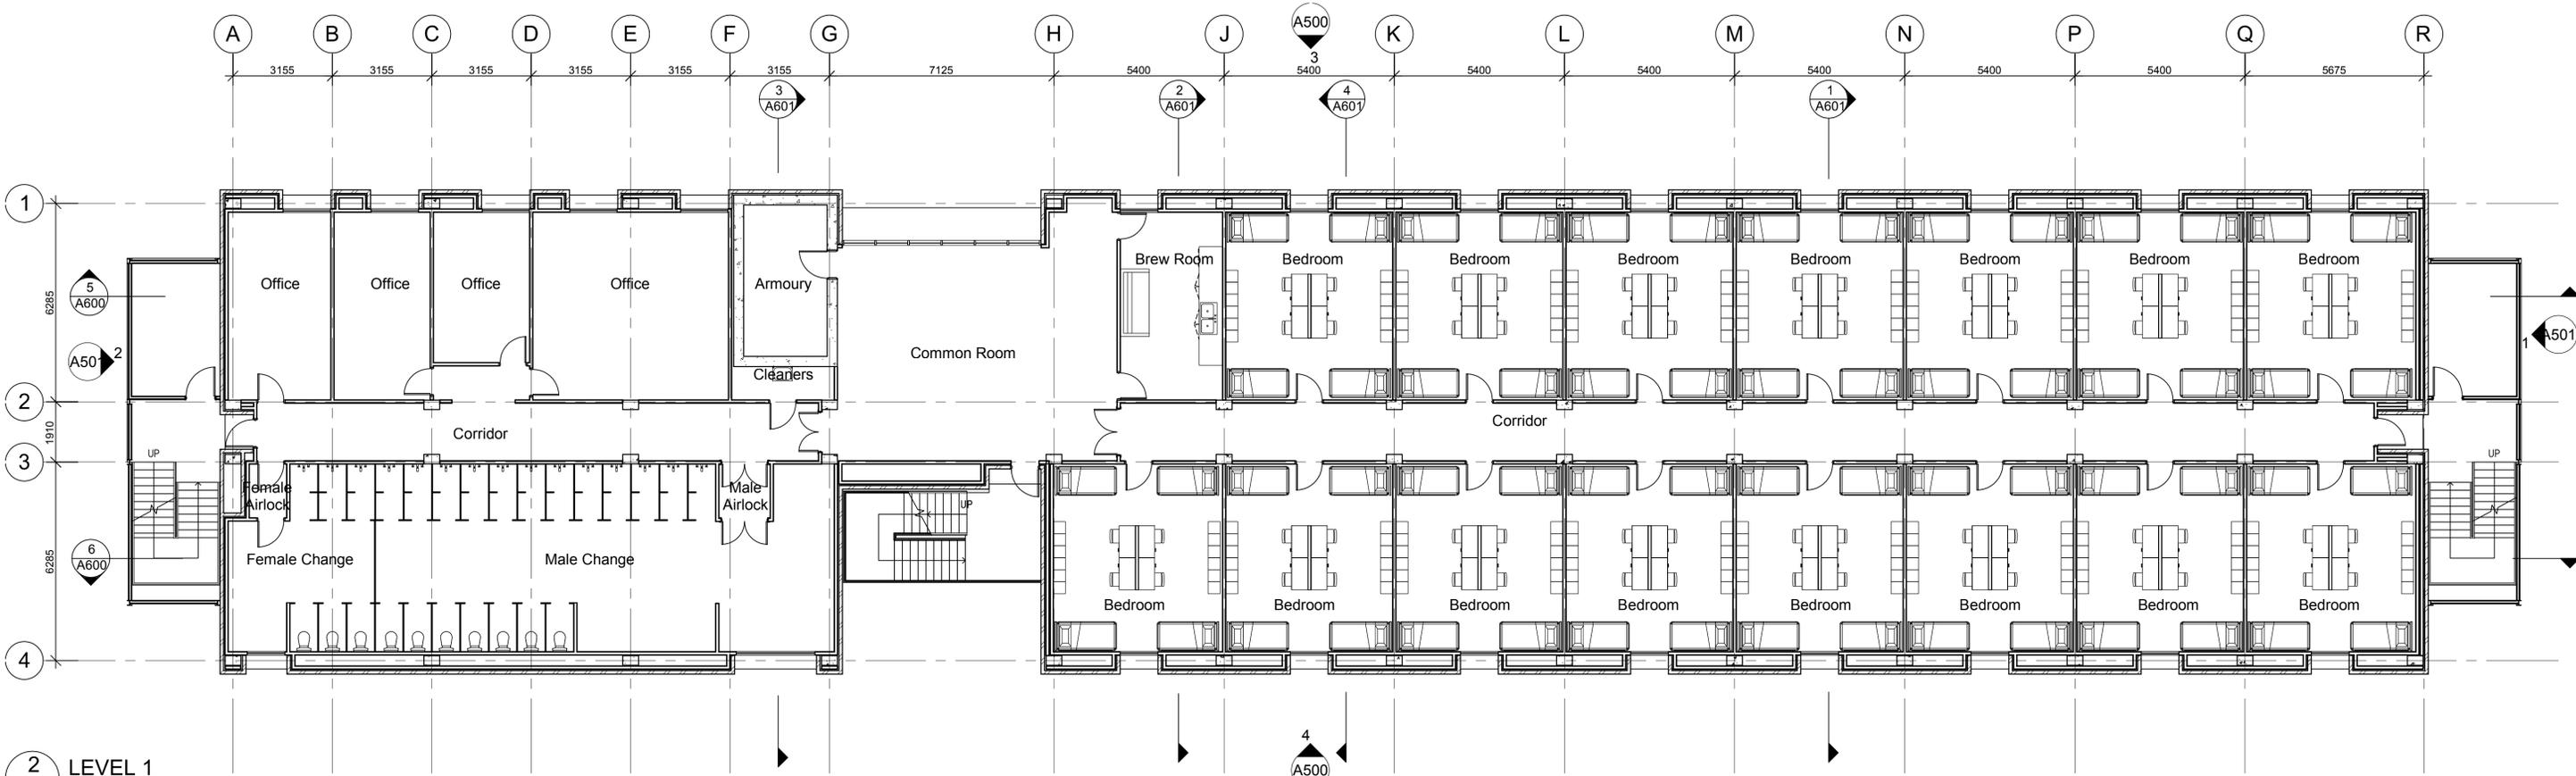

2 LEVEL 1
A500 SCALE 1 : 100

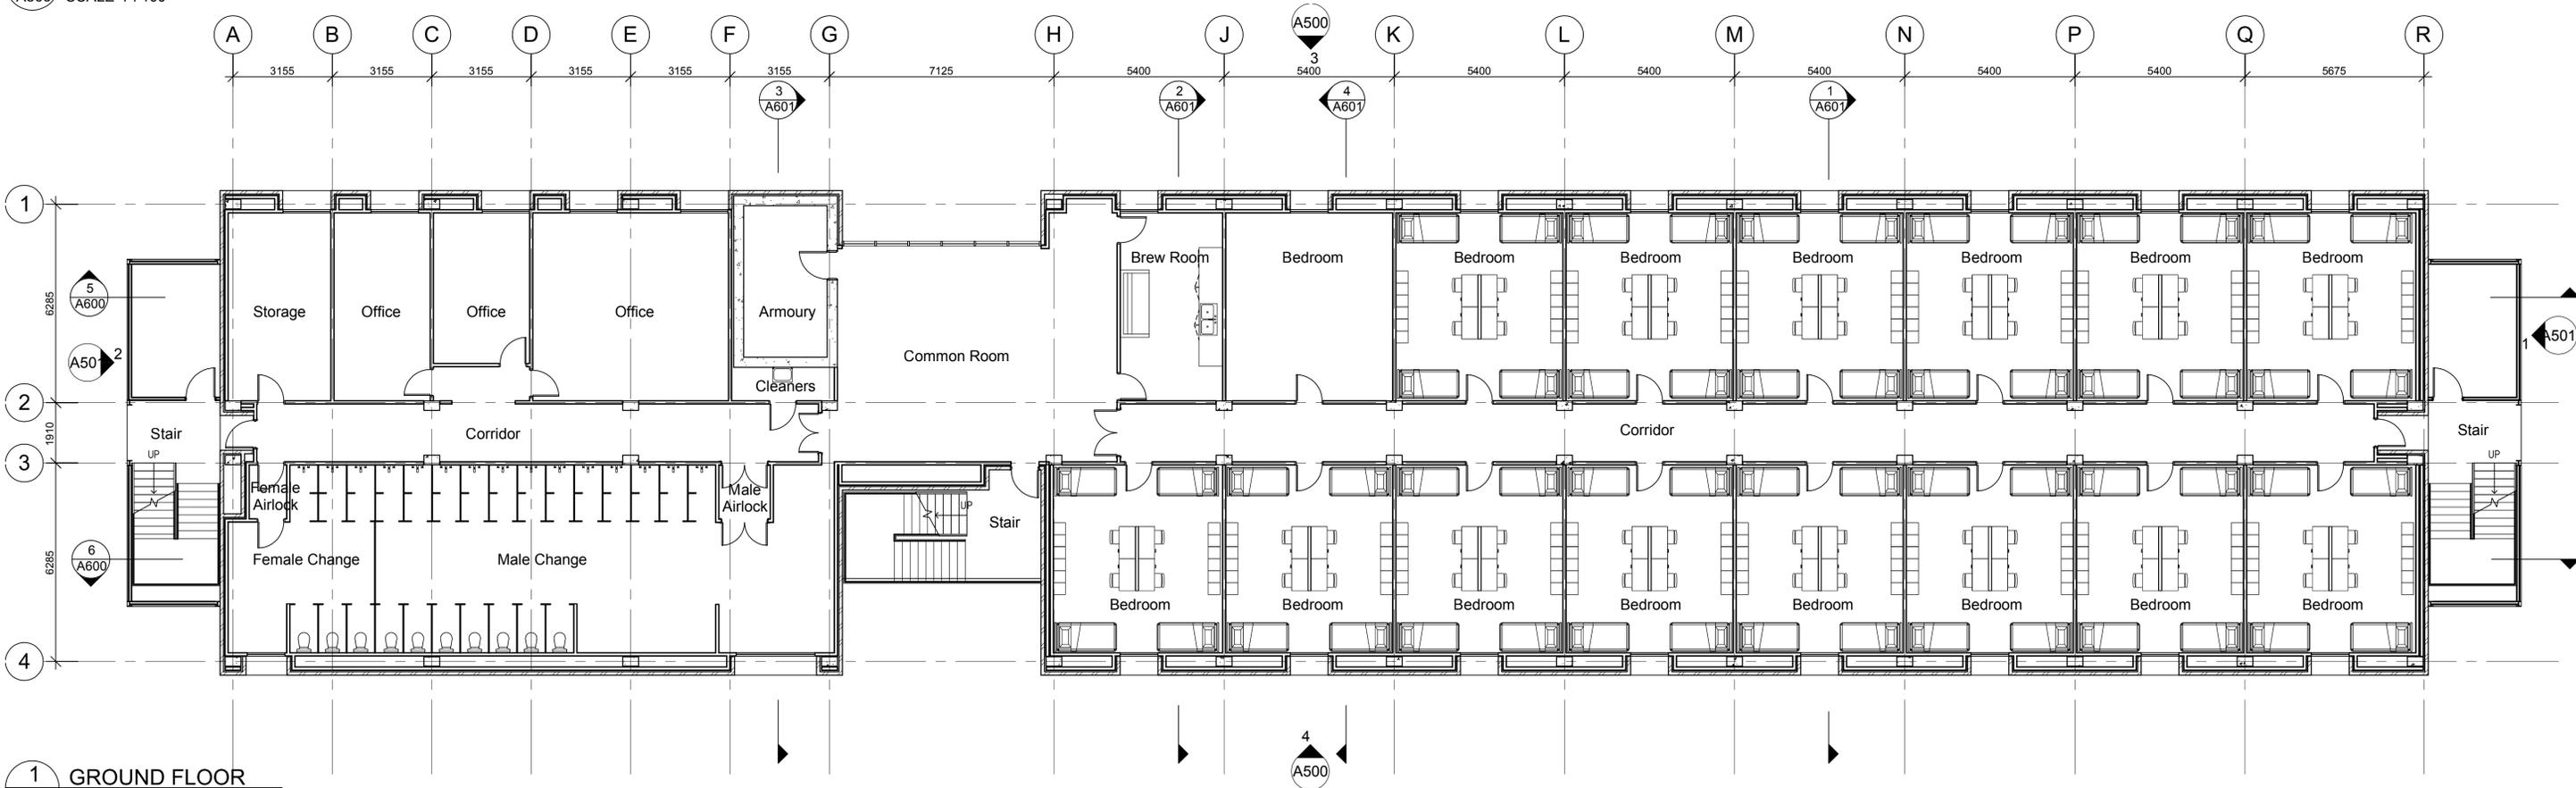

1 GROUND FLOOR
A500 SCALE 1 : 100


Attachment 67

Echo Company Living In Accommodation Building Ground and First Floor Plan

PRELIMINARY

PROJECT		ARCHITECTURAL	
DEPARTMENT OF DEFENCE ELF STAGE 1 KAPOOKA WORKS		01 - ECHO COMPANY BUILDING 1A FLOOR PLAN GROUND FLOOR & LEVEL 1	
BLAMEY BARRACKS KAPOOKA NSW	DRAWING No: A100 SCALE: @ A1	FILED: 5626/5701 DATE: 17/09/08	REVISION 1

Caf File No: S:\Department_of_Defence\Kapooka\Bldg\Arch\Revit\1A-LIA.DWT

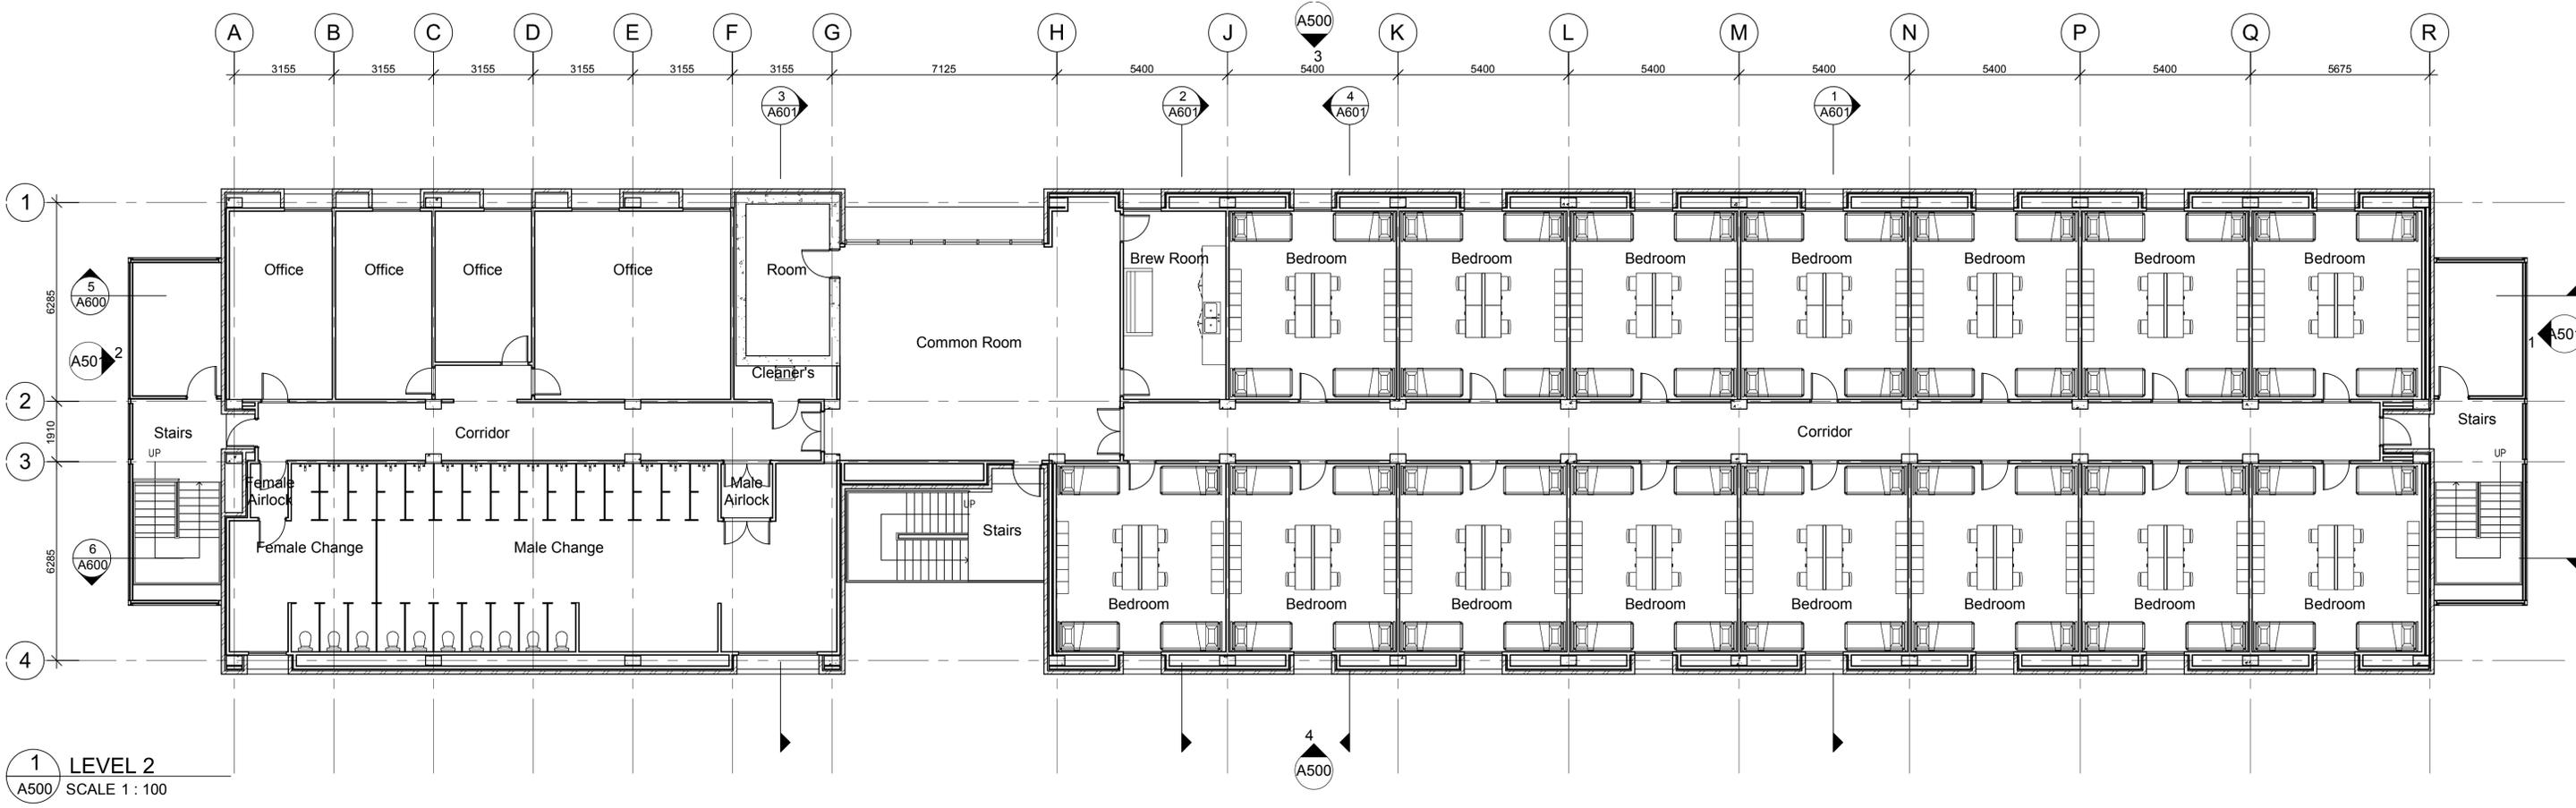

1 LEVEL 2
A500 SCALE 1 : 100


Attachment 68

Echo Company Living In Accommodation Building Second Floor Plan

PRELIMINARY

<p>THIS DRAWING IS COPYRIGHT AND THE PROPERTY OF THE CONSULTANT AND MUST NOT BE RETAINED, COPIED OR USED WITHOUT THE PERMISSION OF THE AUTHOR. ALL DIMENSIONS MUST BE CHECKED ON SITE BEFORE COMMENCEMENT OF ANY WORK AND DISCREPANCIES IMMEDIATELY REPORTED TO THE CONSULTANT FOR INTERPRETATION. THIS DRAWING IS TO BE READ IN CONJUNCTION WITH THE OTHER DRAWINGS IN THIS SET AND WITH THE PROJECT SPECIFICATIONS. DO NOT SCALE FROM DRAWINGS. REFER TO GIVEN DIMENSIONS. VARIATIONS TO WORK SHOWN MUST BE CLAIMED AND APPROVED IN WRITING BEFORE PROCEEDING.</p>		<p>KEY PLAN</p>	<p>CONSULTANTS</p> <p>Architecture Engineering Planning Project Management</p>  <p>S2F Pty Ltd ACN 085 430 388 201 Darling Street Balmain NSW 2041 Australia Telephone: +61 2 9819 6900 Facsimile: +61 2 9819 6900 Email: syd@s2f.com.au</p>	<p>CLIENT</p>  <p>Australian Government Department of Defence</p>	<p>PROJECT</p> <p>DEPARTMENT OF DEFENCE ELF STAGE 1 KAPOOKA WORKS</p> <p>BLAMEY BARRACKS KAPOOKA NSW</p>	<p>ARCHITECTURAL</p> <p>01 - ECHO COMPANY BUILDING 1A FLOOR PLAN LEVEL 2</p> <p>DRAWING No: A101 SCALE: @A1 1 : 100</p> <p>FILED: 5626/5701 DATE: 09/18/08</p> <p>REVISION 1</p>																
<table border="1"> <tr> <th>REV</th> <th>DATE</th> <th>DESCRIPTION</th> <th>BY</th> <th>APP</th> <th>DRAWN</th> <th>DESIGNED</th> <th>CHECKED</th> </tr> <tr> <td>1</td> <td>1/10/08</td> <td>Frozen for 50% Design Report</td> <td>AW</td> <td>PH</td> <td>AW</td> <td>PH</td> <td>PH</td> </tr> </table>	REV	DATE	DESCRIPTION	BY	APP	DRAWN	DESIGNED	CHECKED	1	1/10/08	Frozen for 50% Design Report	AW	PH	AW	PH	PH						
REV	DATE	DESCRIPTION	BY	APP	DRAWN	DESIGNED	CHECKED															
1	1/10/08	Frozen for 50% Design Report	AW	PH	AW	PH	PH															

C:\p\file No.S:\Department_of_Defence\Kapooka\ldp\Arch\Revit\1A-LIA.DWT

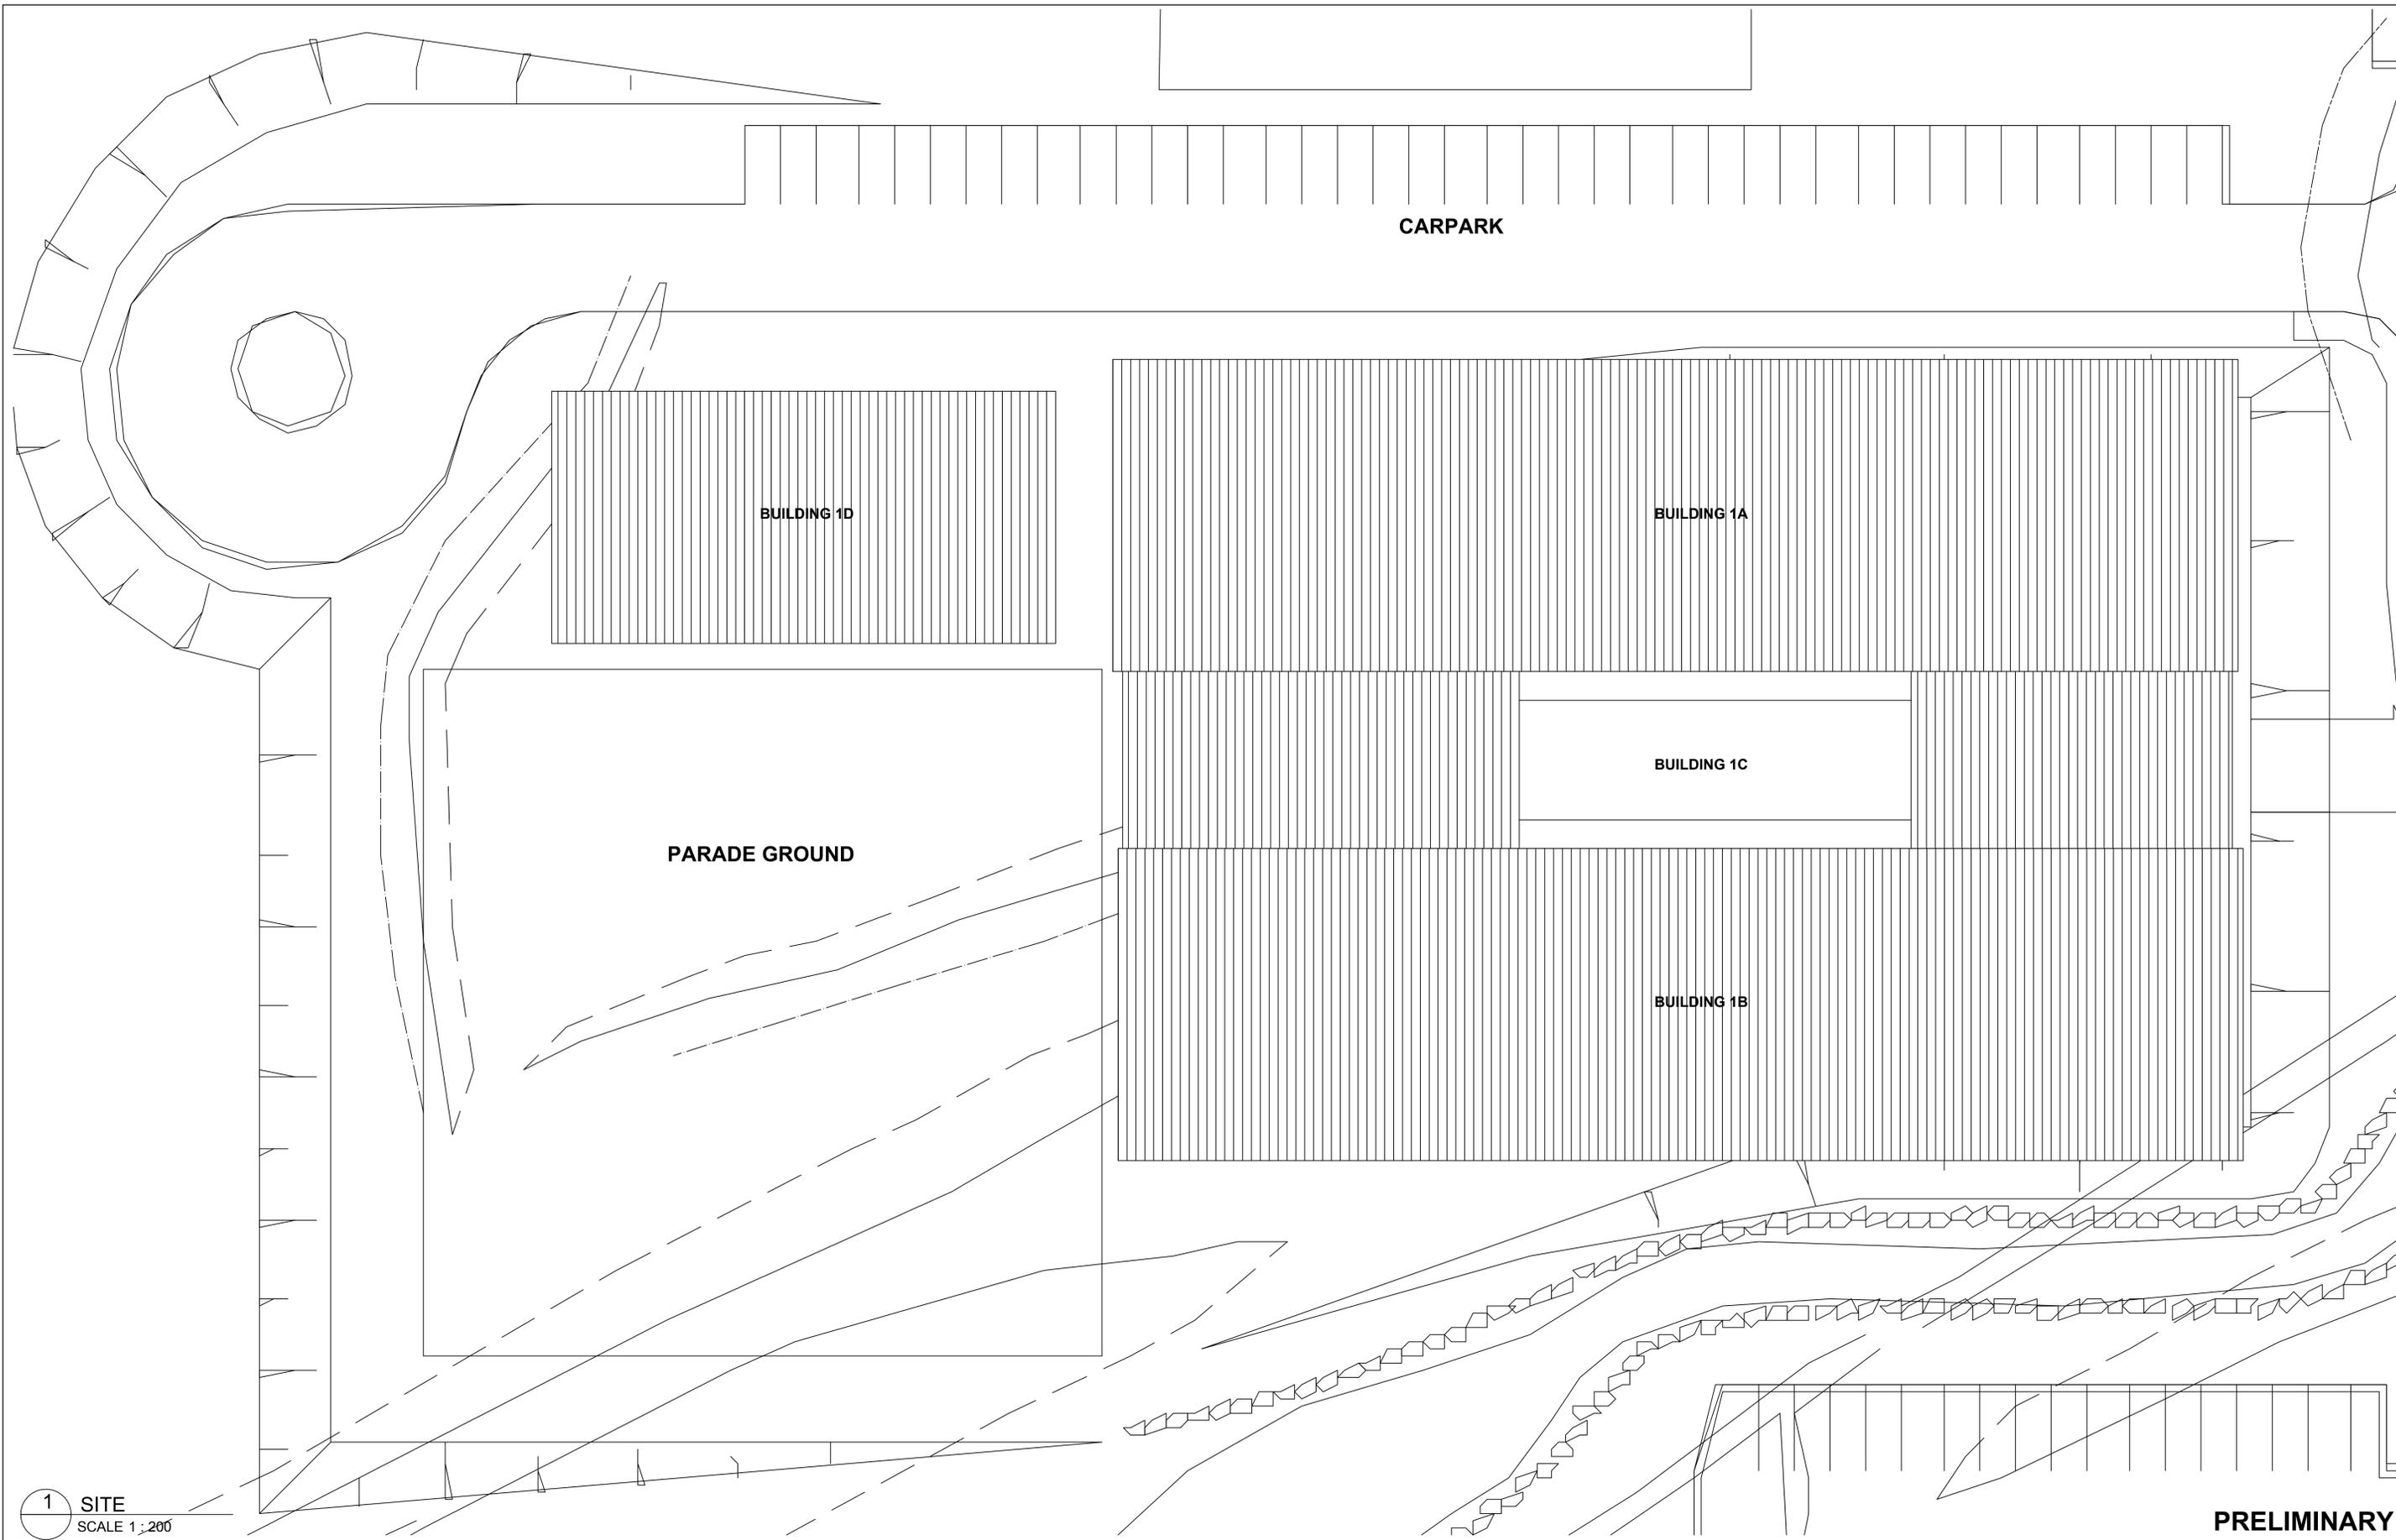

1 SITE
SCALE 1:200


PRELIMINARY

Attachment 69

Echo Company Precinct Plan

KEY PLAN	CONSULTANTS	CLIENT	PROJECT	ARCHITECTURAL						
	Architecture Engineering Planning Project Management S2F Pty Ltd ACN 085 430 388 201 Darling Street Balmain NSW 2041 Australia Telephone: +61 2 9819 6900 Facsimile: +61 2 9819 6900 Email: syd@s2f.com.au	 Australian Government Department of Defence	DEPARTMENT OF DEFENCE ELF STAGE 1 KAPOOKA WORKS <<PROJECT ADDRESS1>> BLAMEY BARRACKS KAPOOKA NSW	01 - ECHO COMPANY BUILDINGS 1A, 1B, 1C & 1D SITE PLAN <table border="1"> <tr> <td>DRAWING No: A001</td> <td>FILED: 5626/5701</td> <td>REVISION</td> </tr> <tr> <td>SCALE: 1:200</td> <td>DATE: 08/15/08</td> <td>1</td> </tr> </table>	DRAWING No: A001	FILED: 5626/5701	REVISION	SCALE: 1:200	DATE: 08/15/08	1
DRAWING No: A001	FILED: 5626/5701	REVISION								
SCALE: 1:200	DATE: 08/15/08	1								

Cut File No.S:\Department_of_Defence\Kapooka\B\Precon\A\A_Precinct.rvt

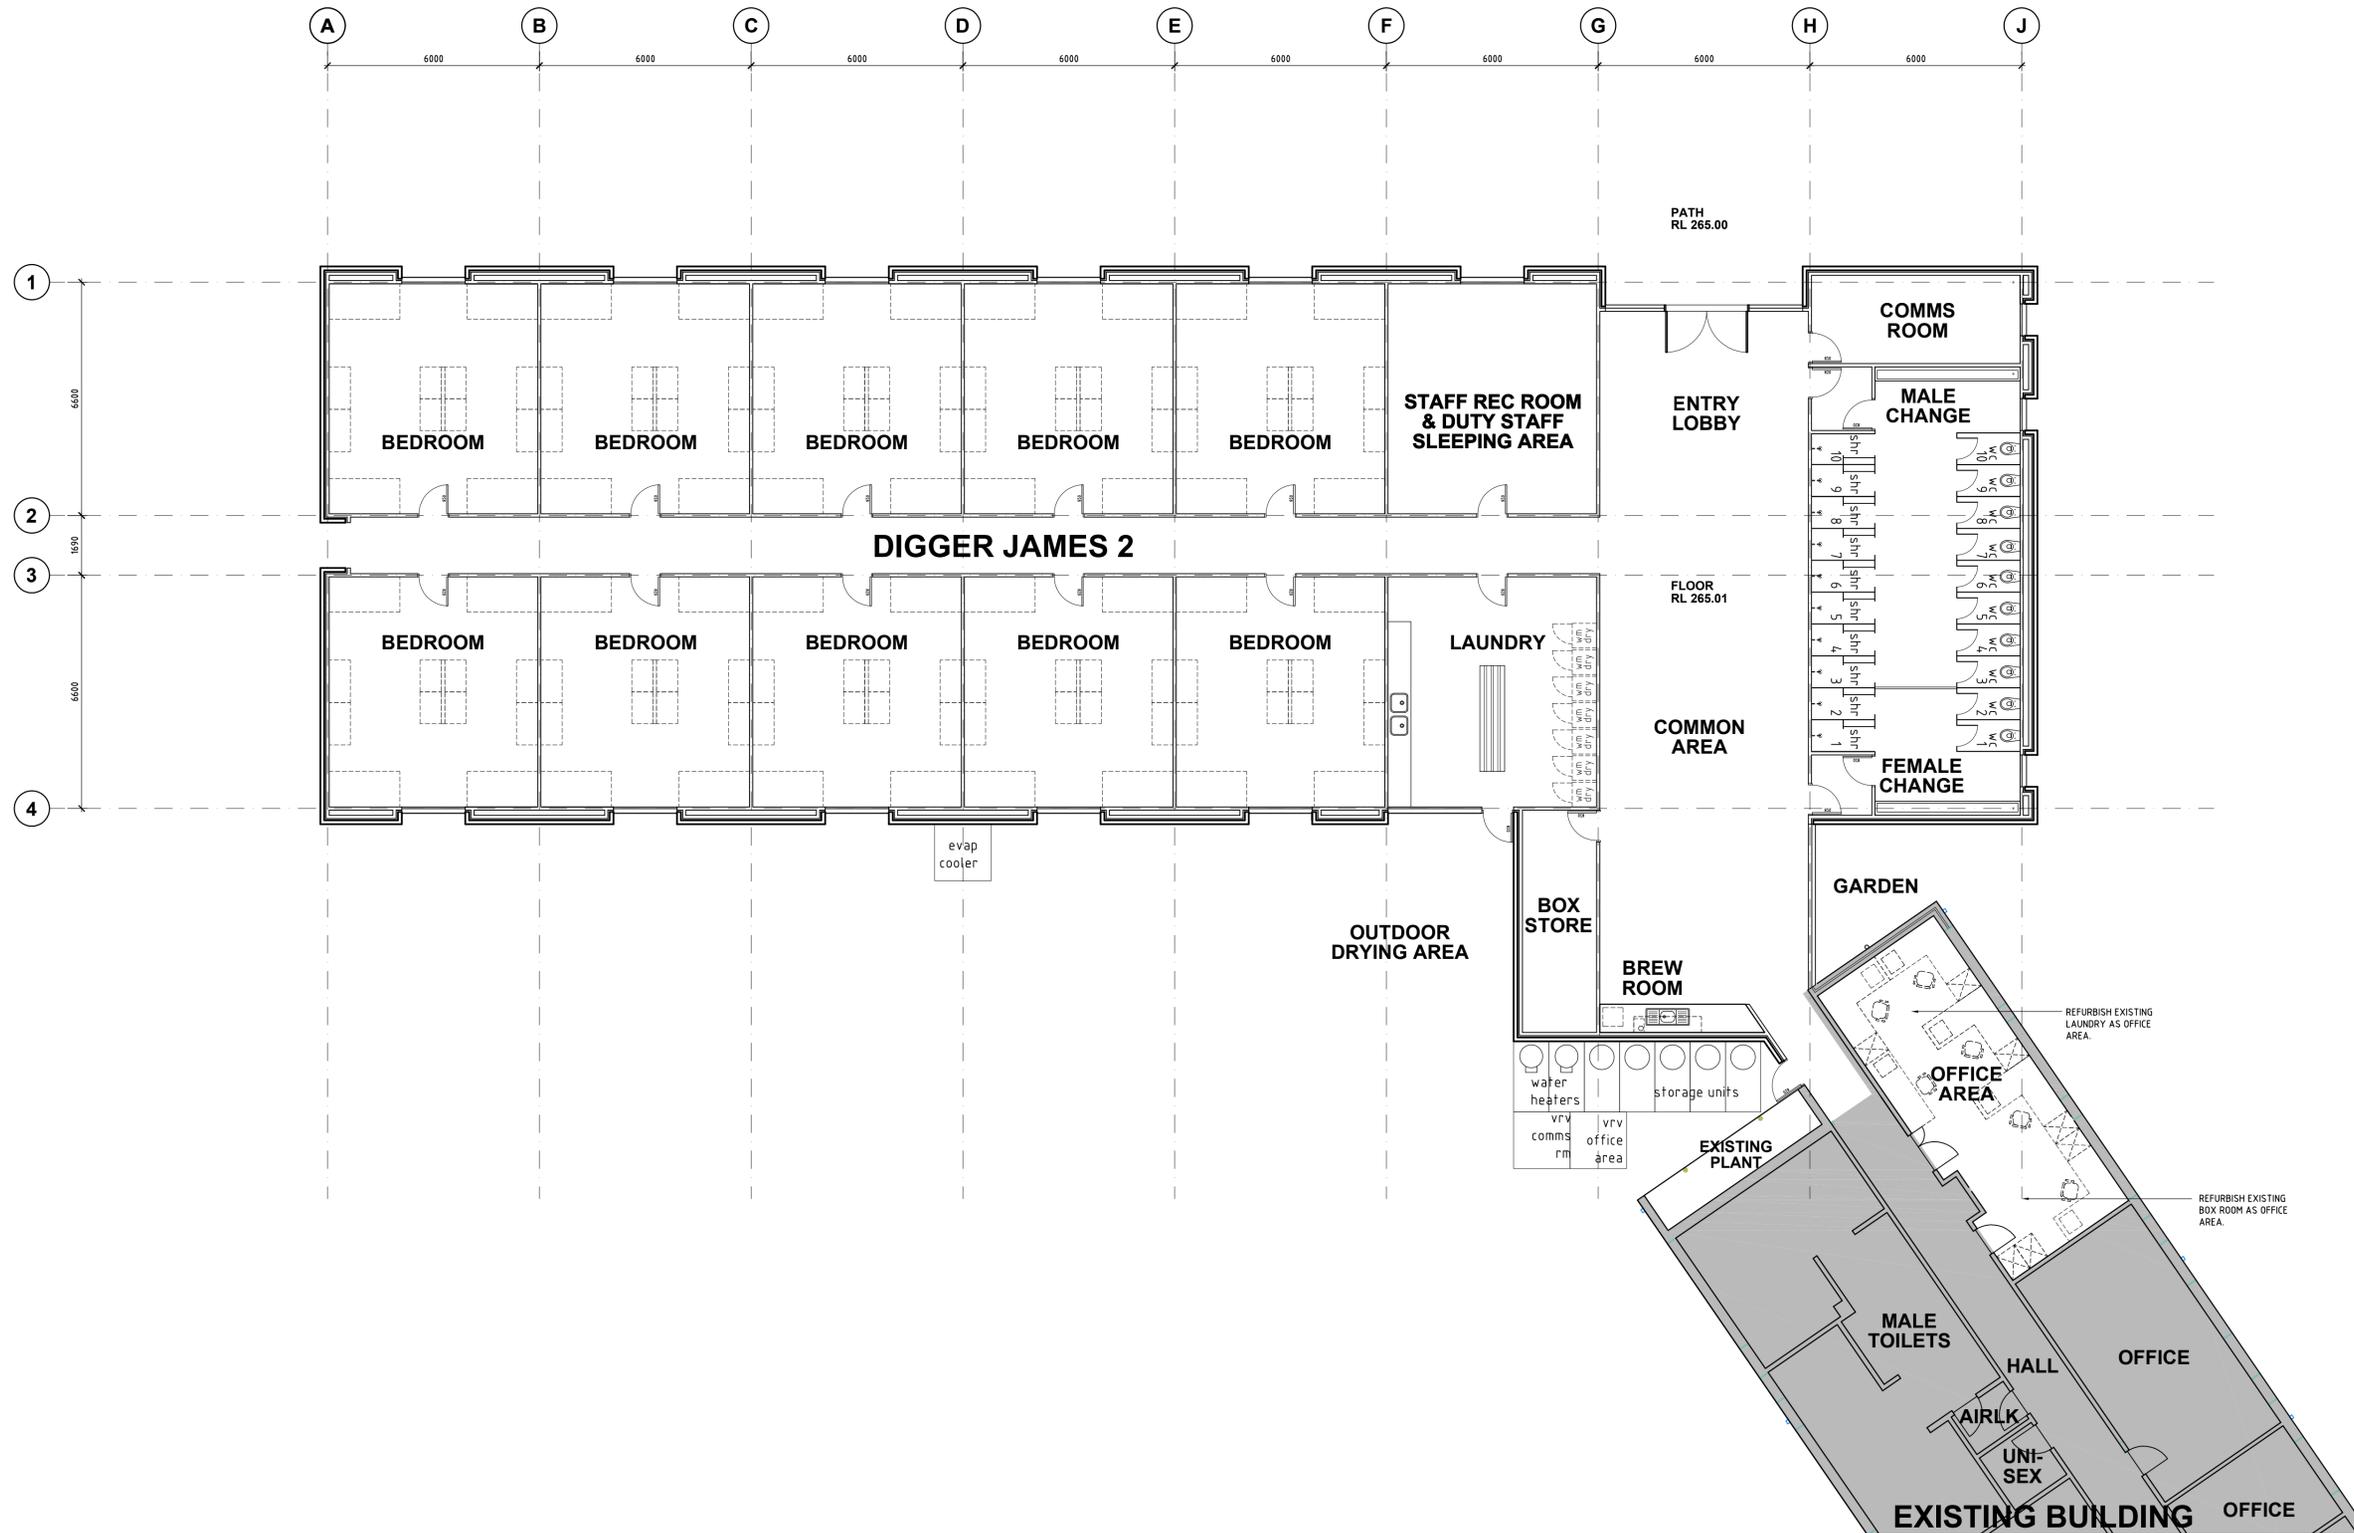


Attachment 70

Rehabilitation Platoon Living In Accommodation Building Floor Plan

PRELIMINARY ONLY
NOT TO BE USED FOR CONSTRUCTION

<p>THIS DRAWING IS COPYRIGHT AND THE PROPERTY OF THE CONSULTANT AND MUST NOT BE RETAINED, COPIED OR USED WITHOUT THE PERMISSION OF THE AUTHOR. ALL DIMENSIONS MUST BE CHECKED ON SITE BEFORE COMMENCEMENT OF ANY WORK AND DISCREPANCIES IMMEDIATELY REPORTED TO THE CONSULTANT FOR INTERPRETATION. THIS DRAWING IS TO BE READ IN CONJUNCTION WITH THE OTHER DRAWINGS IN THIS SET AND WITH THE PROJECT SPECIFICATIONS. DO NOT SCALE FROM DRAWINGS. REFER TO GIVEN DIMENSIONS. VARIATIONS TO WORK SHOWN MUST BE CLAIMED AND APPROVED IN WRITING BEFORE PROCEEDING.</p>				<p>KEY PLAN</p>		<p>CONSULTANTS</p> <p>Architecture Engineering Planning Project Management</p> <p>S2F Pty Ltd AC/N 595 430 388 201 Darling Street Balmain NSW 2041 Australia Telephone: +61 2 9818 6800 Facsimile: +61 2 9818 6800 Email: syd@s2f.com.au</p>		<p>CLIENT</p> <p> Australian Government Department of Defence</p>		<p>PROJECT</p> <p>DEPARTMENT OF DEFENCE ELF STAGE 1 KAPOOKA WORKS</p> <p>BLAMEY BARRACKS KAPOOKA NSW</p>		<p>ARCHITECTURAL</p> <p>02 - DIGGER JAMES 2 GROUND FLOOR PLAN</p> <p>PATH NAME: S:\DEPARTMENT_OF_DEFENCE\5102WA100-01 DRAWING No: A100 FILED: 5626/5702 REVISION: 1 SCALE @ A1: 1:100 DATE: 01 OCT 08</p>	
1	01OCT08	FROZEN FOR 50% DESIGN REPORT	PH										
REV	DATE	DESCRIPTION	BY	APP	DRAWN	DESIGNED	CHECKED						

Xref Name: A02-FL-G_A02-FL-G_A-SI-BASE POINTS_A02-FUG-5702MATBL_A02-ST

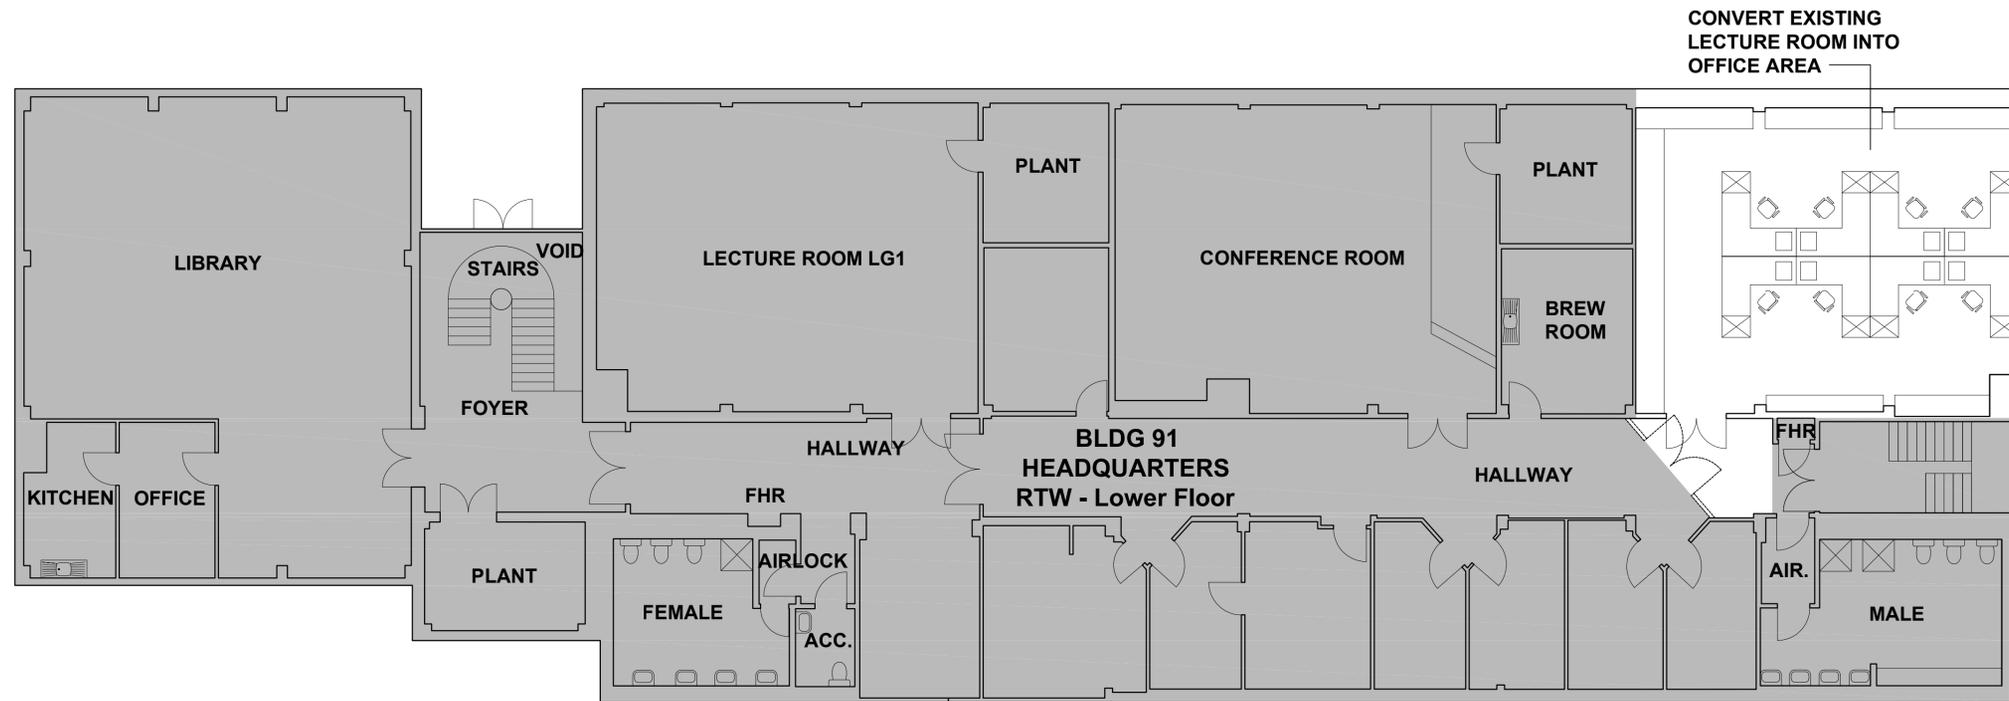


Attachment 71

1st Recruit Training Battalion Headquarters Building Ground Floor Plan

PRELIMINARY ONLY
NOT TO BE USED FOR CONSTRUCTION

<p>THIS DRAWING IS COPYRIGHT AND THE PROPERTY OF THE CONSULTANT AND MUST NOT BE RETAINED, COPIED OR USED WITHOUT THE PERMISSION OF THE AUTHOR. ALL DIMENSIONS MUST BE CHECKED ON SITE BEFORE COMMENCEMENT OF ANY WORK AND DISCREPANCIES IMMEDIATELY REPORTED TO THE CONSULTANT FOR INTERPRETATION. THIS DRAWING IS TO BE READ IN CONJUNCTION WITH THE OTHER DRAWINGS IN THIS SET AND WITH THE PROJECT SPECIFICATIONS. DO NOT SCALE FROM DRAWINGS. REFER TO GIVEN DIMENSIONS. VARIATIONS TO WORK SHOWN MUST BE CLAIMED AND APPROVED IN WRITING BEFORE PROCEEDING.</p>				<p>KEY PLAN</p>		<p>CONSULTANTS</p> <p>Architecture Engineering Planning Project Management</p> <p> S2F</p> <p>S2F Pty Ltd AC/N 555 430 388 201 Darling Street Balmain NSW 2041 Australia Telephone: +61 2 9818 6800 Facsimile: +61 2 9818 6800 Email: syd@s2f.com.au</p>		<p>CLIENT</p> <p> Australian Government Department of Defence</p>		<p>PROJECT</p> <p>DEPARTMENT OF DEFENCE ELF STAGE 1 KAPOOKA WORKS</p> <p>BLAMEY BARRACKS KAPOOKA NSW</p>		<p>ARCHITECTURAL</p> <p>13 - 1RTB HQ BUILDING GROUND FLOOR PLAN</p> <p>PATH NAME: S:\DEPARTMENT_OF_DEFENCE\15713WA100-01 DRAWING No: A100 FILED: 5626/5713 REVISION: 1 SCALE @ A1: 1:100 DATE: 01 OCT 08</p>	
1	01OCT08	FROZEN FOR 50% DESIGN REPORT	PH										
REV	DATE	DESCRIPTION	BY	APP	DRAWN	DESIGNED	CHECKED						

Xref Name: A13-FL-G-5713WA100

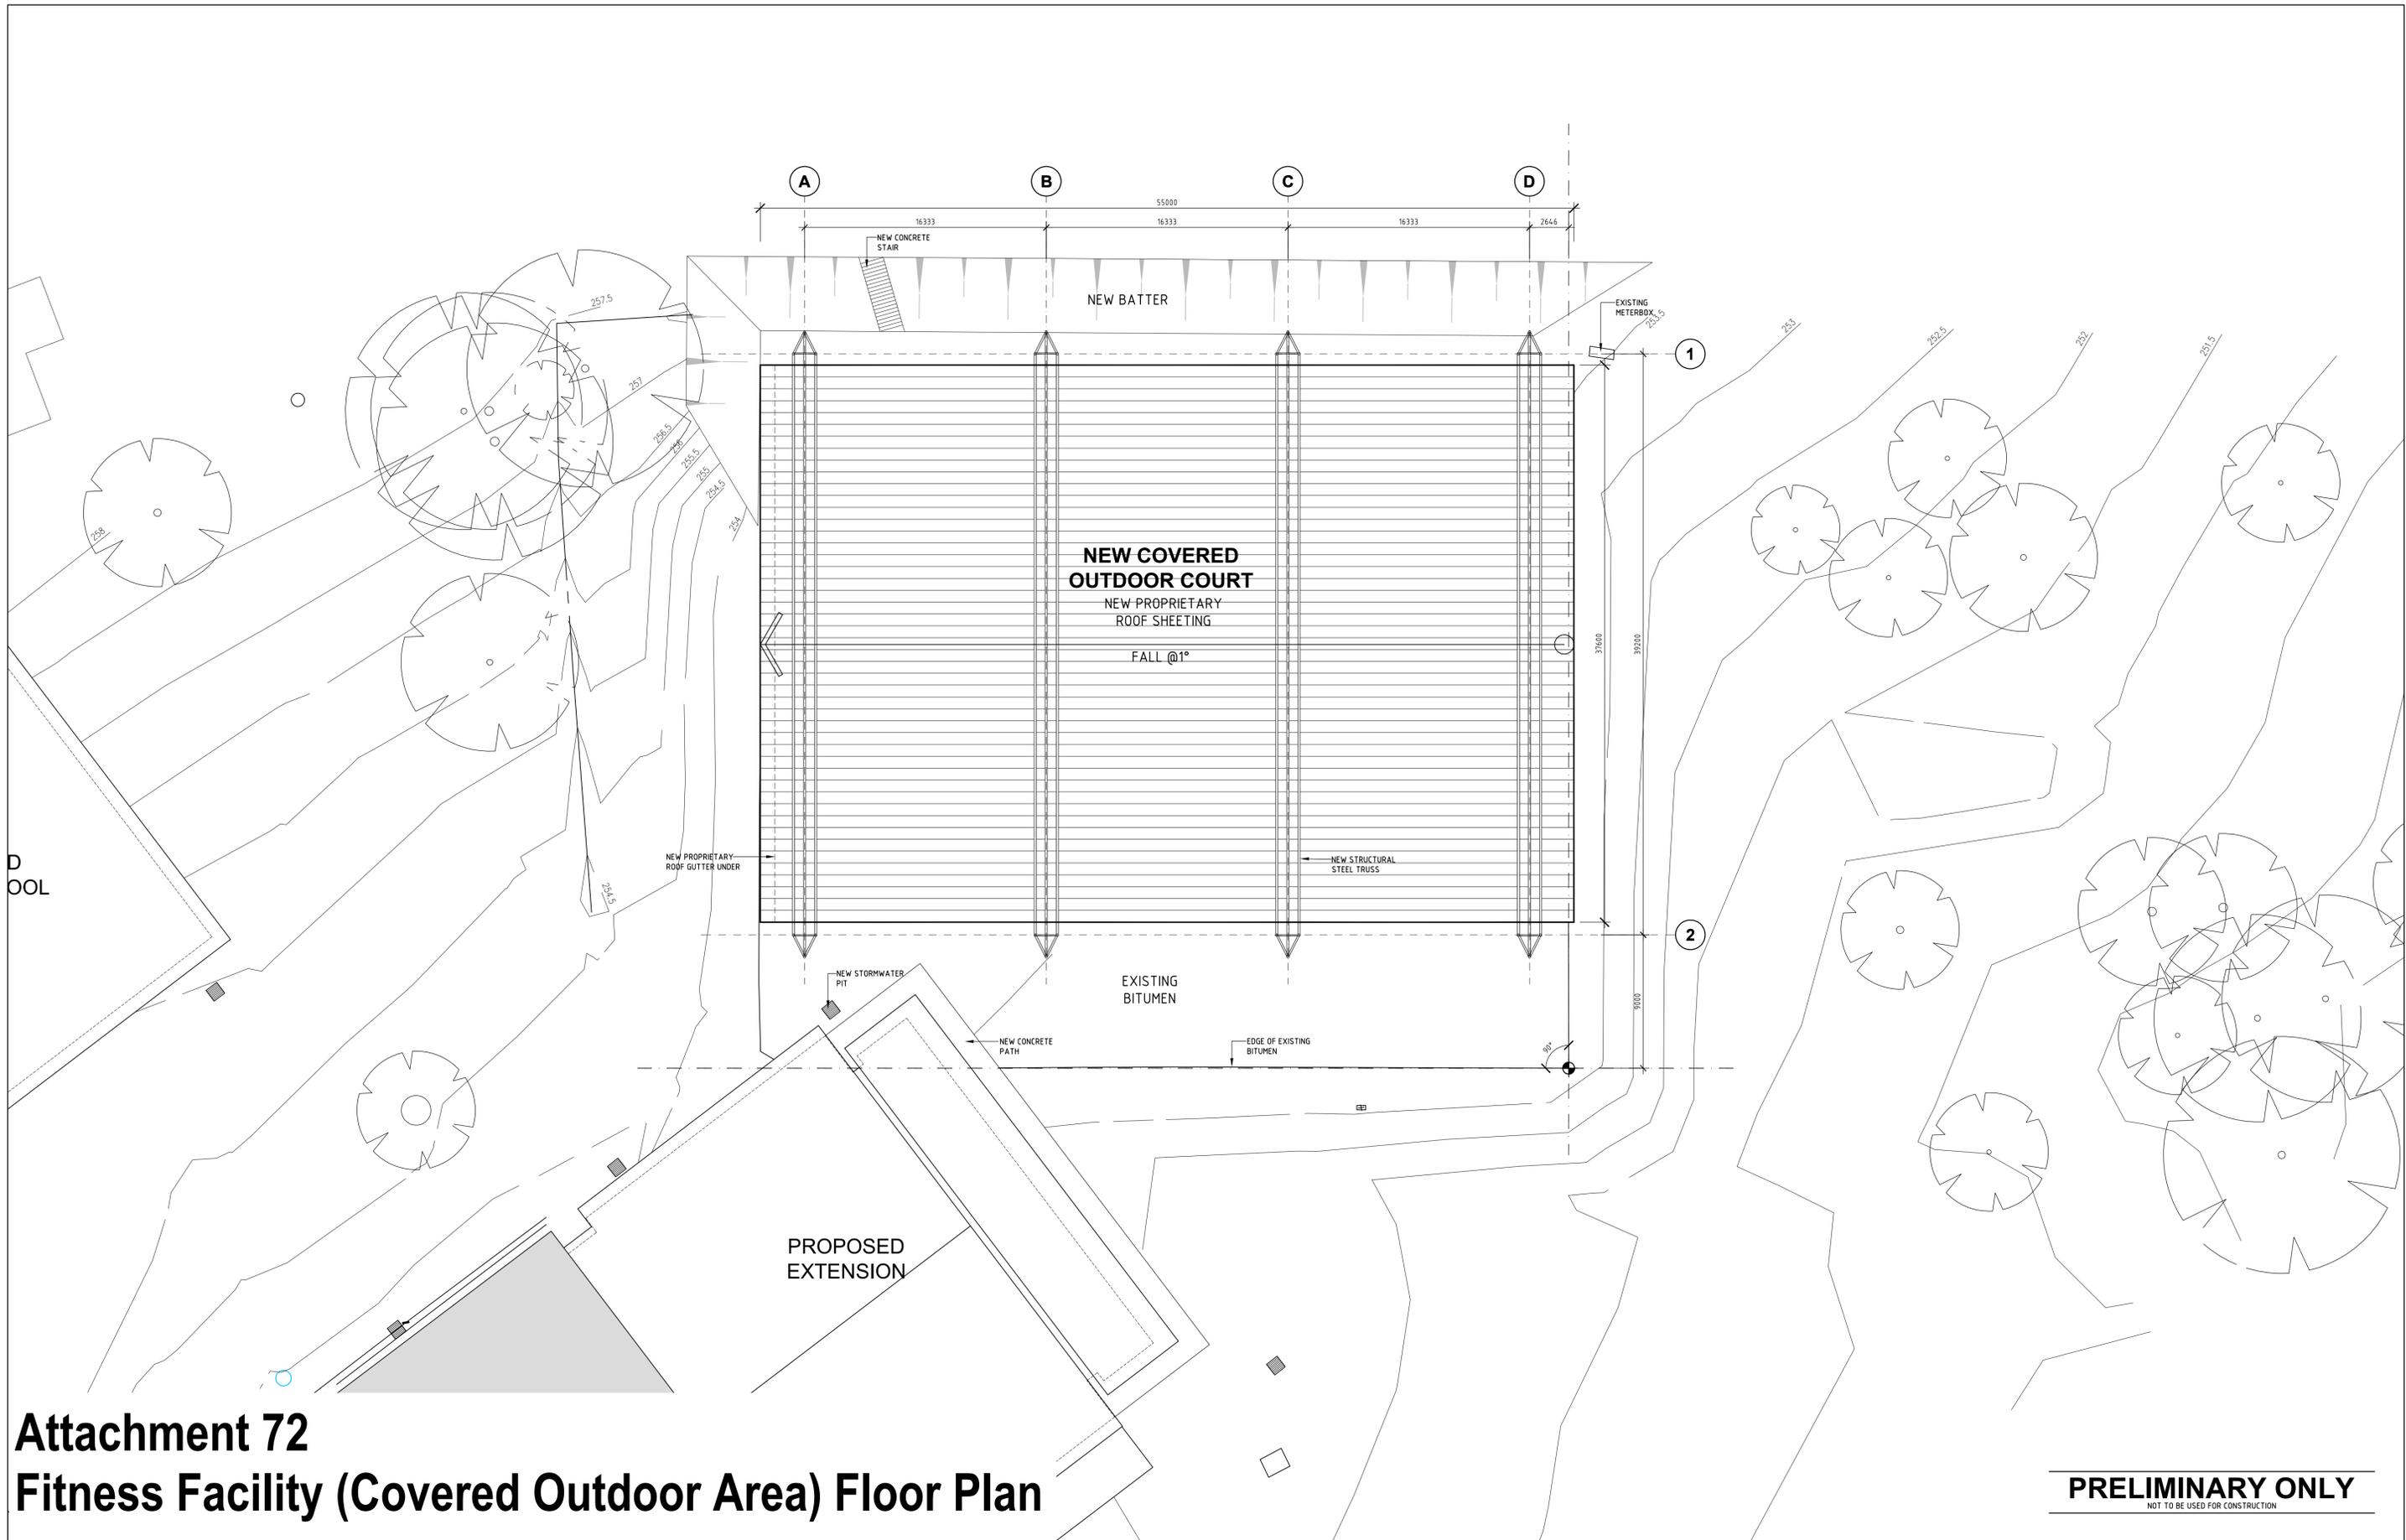


Attachment 72 Fitness Facility (Covered Outdoor Area) Floor Plan

PRELIMINARY ONLY
NOT TO BE USED FOR CONSTRUCTION

<p>THIS DRAWING IS COPYRIGHT AND THE PROPERTY OF THE CONSULTANT AND MUST NOT BE RETAINED, COPIED OR USED WITHOUT THE PERMISSION OF THE AUTHOR. ALL DIMENSIONS MUST BE CHECKED ON SITE BEFORE COMMENCEMENT OF ANY WORK AND DISCREPANCIES IMMEDIATELY REPORTED TO THE CONSULTANT FOR INTERPRETATION. THIS DRAWING IS TO BE READ IN CONJUNCTION WITH THE OTHER DRAWINGS IN THIS SET AND WITH THE PROJECT SPECIFICATIONS. DO NOT SCALE FROM DRAWINGS. REFER TO GIVEN DIMENSIONS. VARIATIONS TO WORK SHOWN MUST BE CLAIMED AND APPROVED IN WRITING BEFORE PROCEEDING.</p>				<p>KEY PLAN</p>		<p>CONSULTANTS</p> <p>Architecture Engineering Planning Project Management</p> <p>S2F Pty Ltd AC/N 505 430 388 201 Darling Street Balmain NSW 2041 Australia Telephone: +61 2 9818 6800 Facsimile: +61 2 9818 6800 Email: syd@s2f.com.au</p>		<p>CLIENT</p> <p> Australian Government Department of Defence</p>		<p>PROJECT</p> <p>DEPARTMENT OF DEFENCE ELF STAGE 1 KAPOOKA WORKS</p> <p>BLAMEY BARRACKS KAPOOKA NSW</p>		<p>ARCHITECTURAL</p> <p>07 - COVERED OUTDOOR COURT</p> <p>SITE PLAN</p> <p>PATH NAME: S:\DEPARTMENT_OF_DEFENCE\5107WA001-01 DRAWING No: A001 FILED: 5626/5707 REVISION: 1 SCALE @ A1: 1:200 DATE: 01 OCT 08</p>	
1	01 OCT 08	FROZEN FOR 50% DESIGN REPORT	KJ										
REV	DATE	DESCRIPTION	BY	APP	DRAWN	DESIGNED	CHECKED						

Xref Name: A01-51_5707WA1TBL_A056001-PC_A056001-C

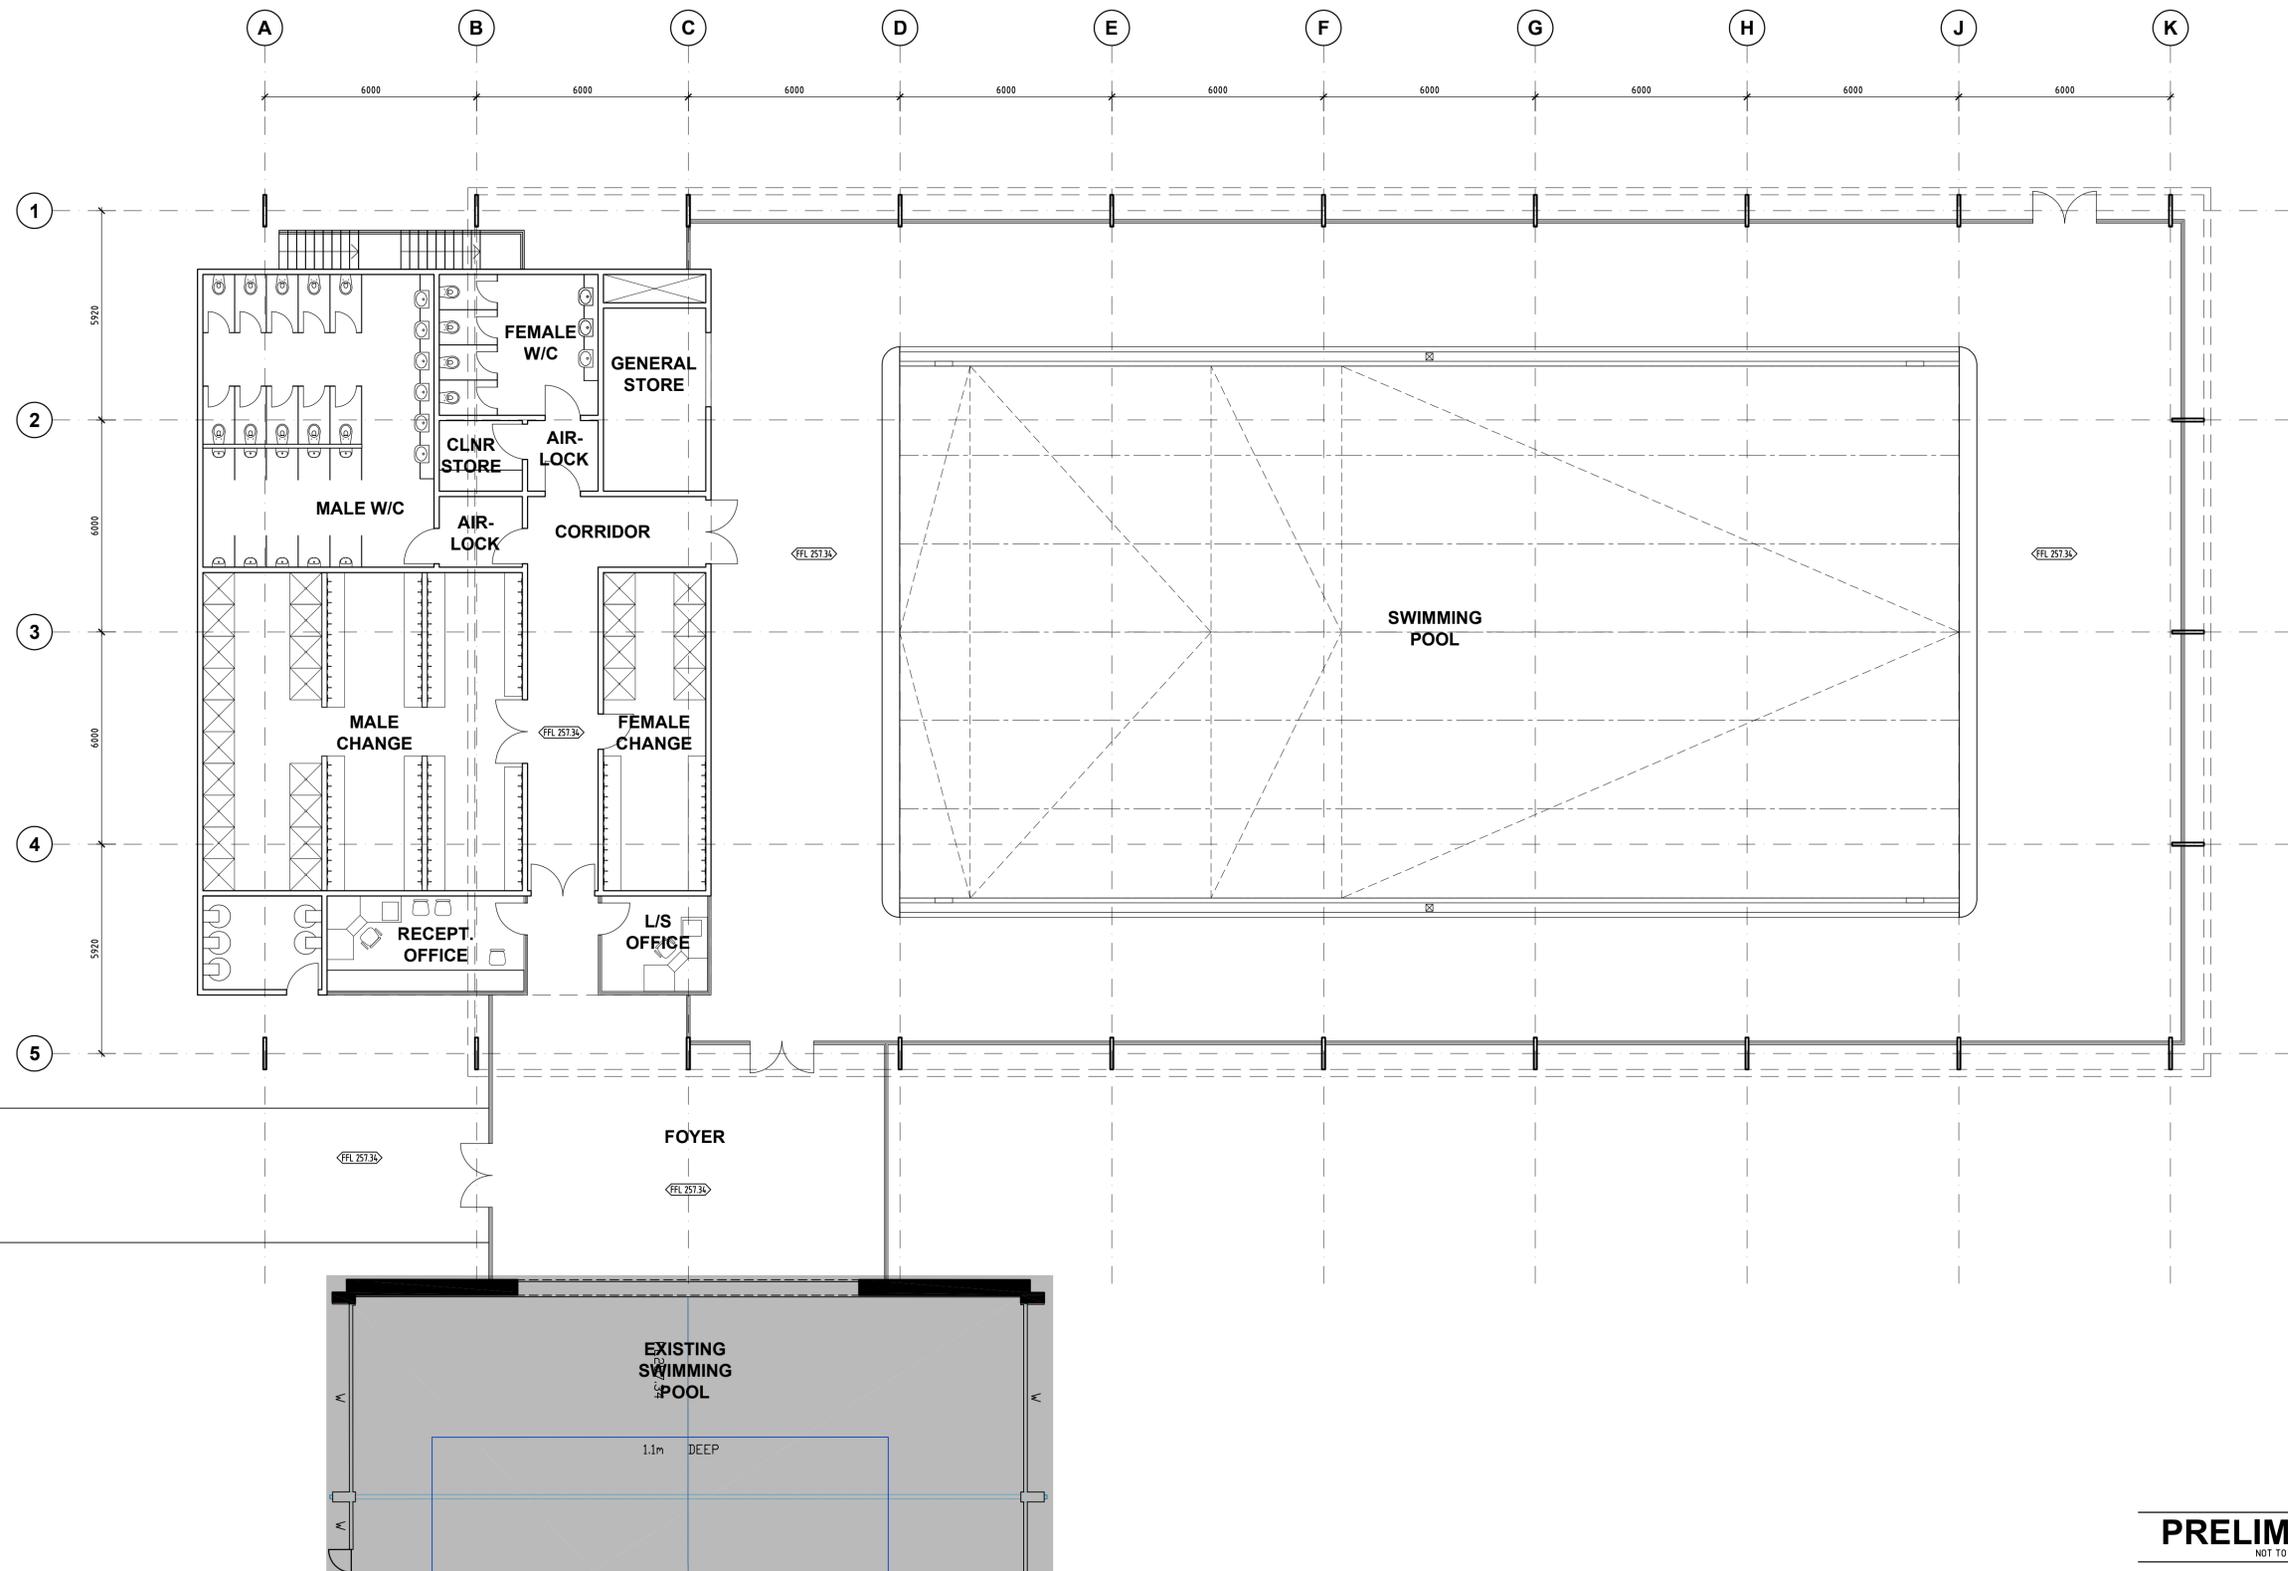

PRELIMINARY ONLY
NOT TO BE USED FOR CONSTRUCTION

Attachment 74 Fitness Facility (Swimming Pool) Ground Floor Plan



CLIENT



PROJECT

DEPARTMENT OF DEFENCE
ELF STAGE 1
KAPOOKA WORKS

BLAMEY BARRACKS
KAPOOKA NSW

ARCHITECTURAL

06 - SWIMMING POOL
GROUND FLOOR


PATH NAME	S:\DEPARTMENT_OF_DEFENCE\15706WA101-04	REVISION	
DRAWING No	A101	FILED	5626/5706
SCALE @ A1	1:100	DATE	02 OCT 08
			4

Xref Name: A-SI, ABG-FL-G, ABG-ST-G, ABG-FL-B, 5706WA101-B, ABG-FL-X, 5706-SI, M06-DU-1

Attachment 75

1st Recruit Training Battalion Instruction Facility Building Floor Plan

PRELIMINARY

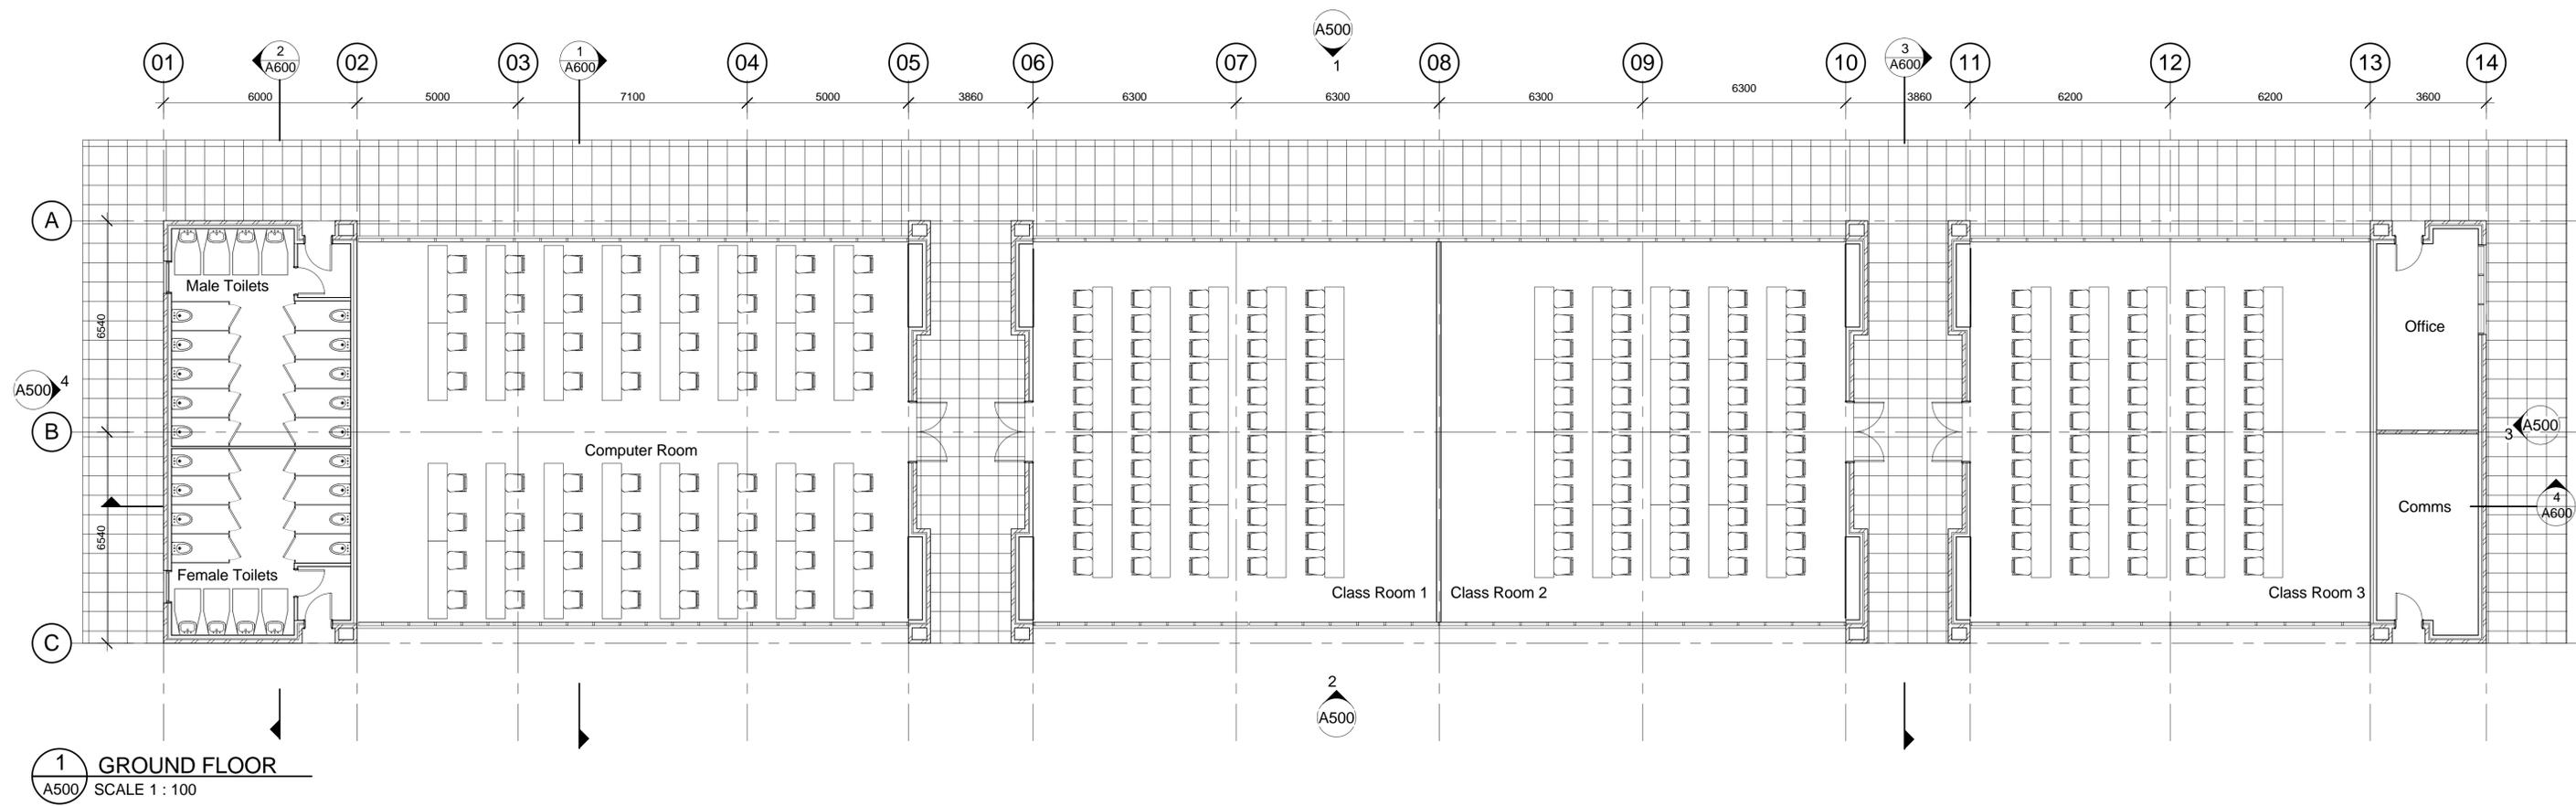

REV	DATE	DESCRIPTION	BY	APP
1	01 OCT 08	Frozen for 50% Design Report	LC	PH

SM	PH	CHECKED
DRAWN	DESIGNED	

THIS DRAWING IS COPYRIGHT AND THE PROPERTY OF THE CONSULTANT AND MUST NOT BE RETAINED, COPIED OR USED WITHOUT THE PERMISSION OF THE AUTHOR. ALL DIMENSIONS MUST BE CHECKED ON SITE BEFORE COMMENCEMENT OF ANY WORK AND DISCREPANCIES IMMEDIATELY REPORTED TO THE CONSULTANT FOR INTERPRETATION. THIS DRAWING IS TO BE READ IN CONJUNCTION WITH THE OTHER DRAWINGS IN THIS SET AND WITH THE PROJECT SPECIFICATIONS. DO NOT SCALE FROM DRAWINGS. REFER TO GIVEN DIMENSIONS. VARIATIONS TO WORK SHOWN MUST BE CLAIMED AND APPROVED IN WRITING BEFORE PROCEEDING.

KEY PLAN

CONSULTANTS

Architecture
Engineering
Planning
Project Management

S2F

S2F Pty Ltd
ACN 085 430 388
201 Darling Street
Balmain NSW 2041 Australia
Telephone: +61 2 9818 6800
Facsimile: +61 2 9818 6800
Email: syd@s2f.com.au

CLIENT



PROJECT

DEPARTMENT OF DEFENCE
ELF STAGE 1
KAPOOKA WORKS

BLAMEY BARRACKS
KAPOOKA NSW


ARCHITECTURAL

04 - INSTRUCTIONAL FACILITY
FLOOR PLAN

DRAWING No: **A100** FILED: **5704**
SCALE: **1 : 100** DATE: **09/11/08**

REVISION **1**


C:\p\108\108_01\Department_of_Defence\Kapooka\Bldg-04\Arch\Rev\BUILDDWG-1.rvt

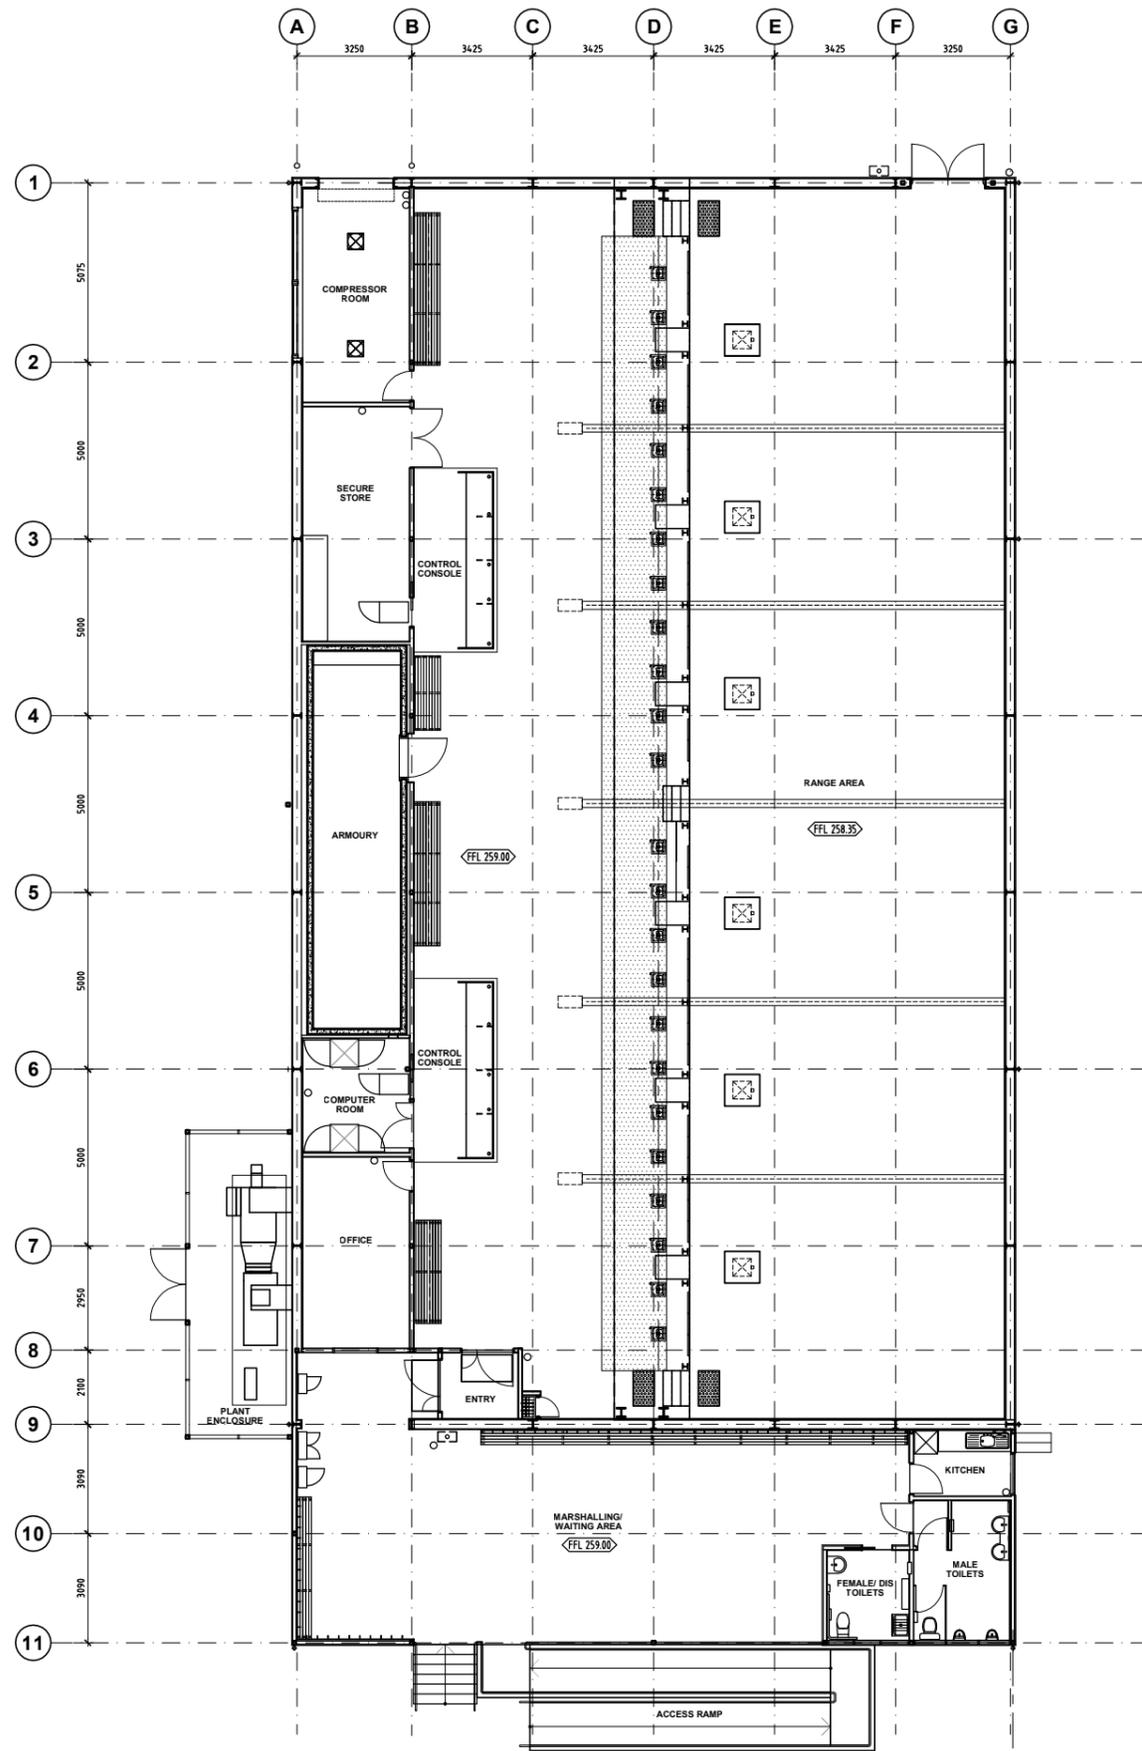

Attachment 76 Weapons Training Simulation System Building Floor Plan

<p>THIS DRAWING IS COPYRIGHT AND THE PROPERTY OF THE CONSULTANT AND MUST NOT BE RETAINED, COPIED OR USED WITHOUT THE PERMISSION OF THE AUTHOR. ALL DIMENSIONS MUST BE CHECKED ON SITE BEFORE COMMENCEMENT OF ANY WORK AND DISCREPANCIES IMMEDIATELY REPORTED TO THE CONSULTANT FOR INTERPRETATION. THIS DRAWING IS TO BE USED IN CONJUNCTION WITH THE OTHER DRAWINGS IN THIS SET AND WITH THE PROJECT SPECIFICATIONS. DO NOT SCALE FROM DRAWINGS. REFER TO GIVEN DIMENSIONS. VARIATIONS TO WORK SHOWN MUST BE CLAIMED AND APPROVED IN WRITING BEFORE PROCEEDING.</p>				<p>KEY PLAN</p>		<p>CONSULTANTS</p> <p>Architecture Engineering Planning Project Management</p> <p>S2F</p> <p>S2F Pty Ltd ACN 058 433 388 201 Darling Street Balmain NSW 2041 Australia Telephone: +61 2 9818 6800 Facsimile: +61 2 9818 6800 Email: sys@s2f.com.au</p>		<p>CLIENT</p> <p> Australian Government Department of Defence</p>		<p>PROJECT</p> <p>DEPARTMENT OF DEFENCE ELF STAGE 1 KAPOOKA WORKS</p> <p>BLAMEY BARRACKS KAPOOKA NSW</p>		<p>ARCHITECTURAL</p> <p>09 - WTSS FACILITY FLOOR PLAN</p> <p>PATH NAME: S:\DEPARTMENT_OF_DEFENCE\5799WA100-01 DRAWING No: A100 FILED: 5709 SCALE @ A1: 1:100 DATE: 02 OCT 08</p> <p>REVISION: 1</p>	
1	2/10/08	FROZEN FOR 50% DESIGN REPORT	AW	WC									
REV	DATE	DESCRIPTION	BY	APP	DRAWN	DESIGNED	CHECKED						

Xref Name: 5799WATBL_A09-FL-5

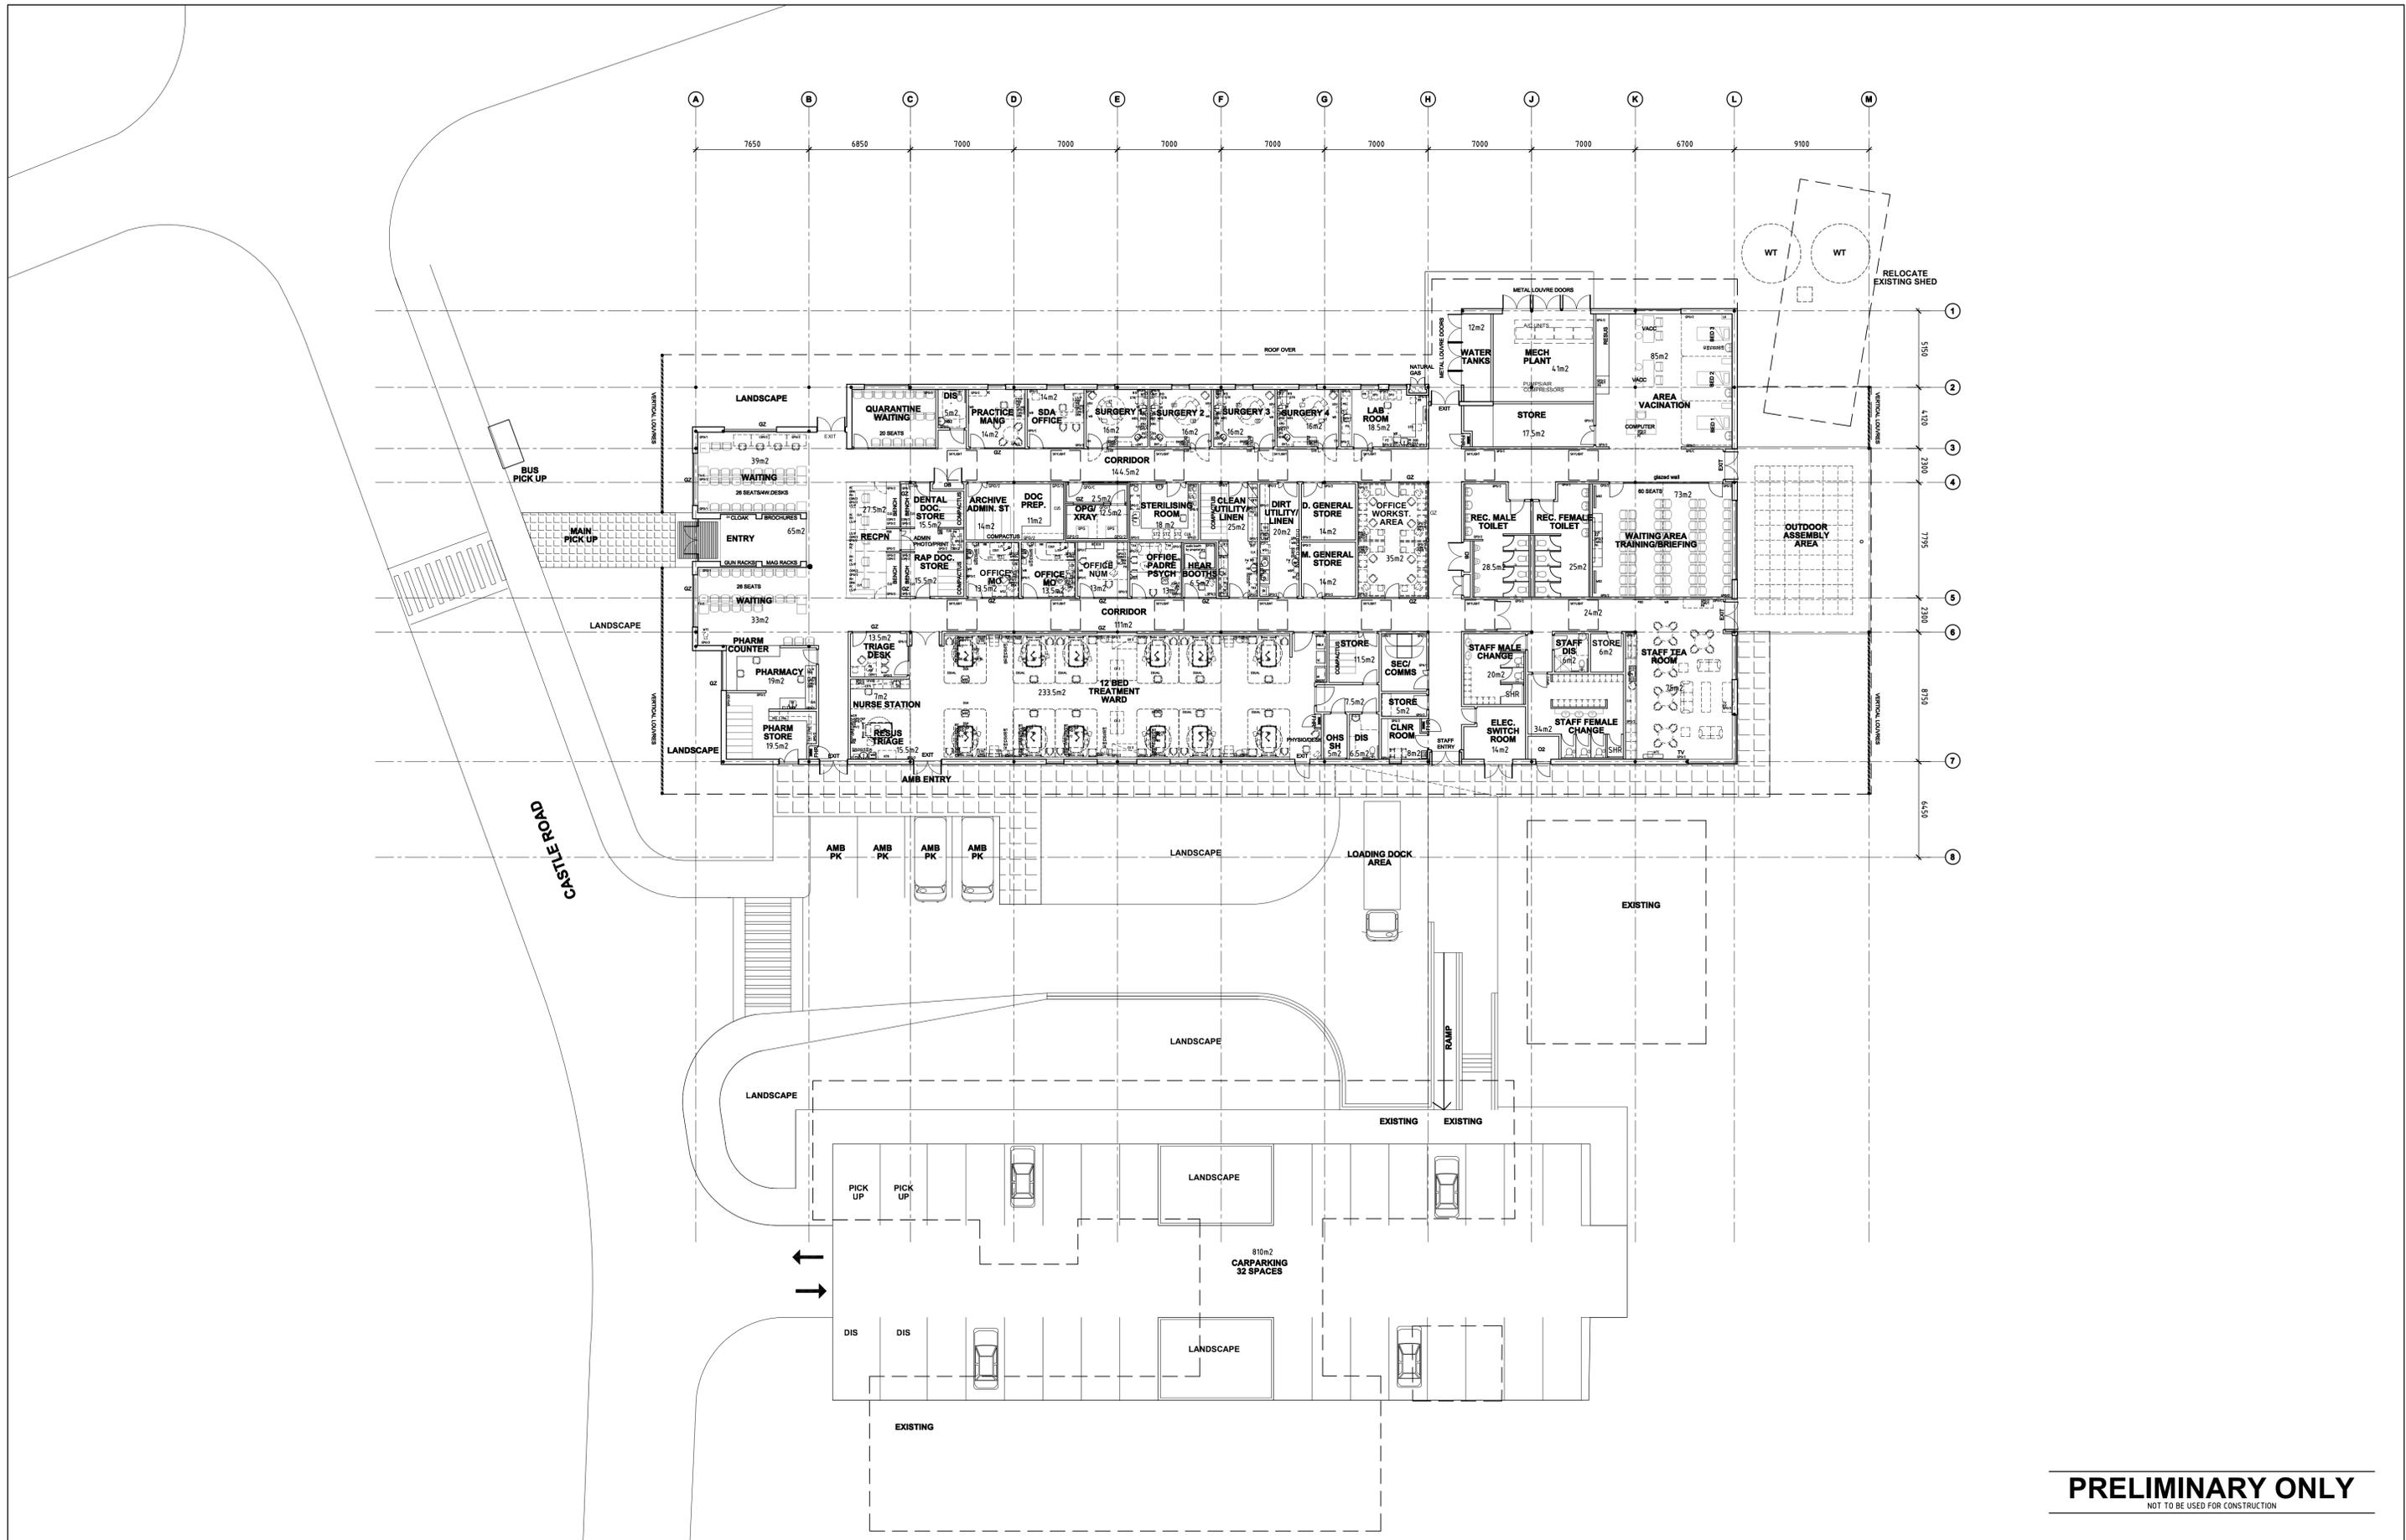

PRELIMINARY ONLY
NOT TO BE USED FOR CONSTRUCTION

Attachment 77 Regimental Aid Post and Dental Facility Building Floor Plan

CLIENT



Australian Government
Department of Defence

PROJECT

DEPARTMENT OF DEFENCE
ELF STAGE 1
KAPOOKA WORKS


BLAMEY BARRACKS
KAPOOKA NSW


ARCHITECTURAL

11 - RAP & DENTAL
GROUND FLOOR PLAN


PATH NAME: S:\DEPARTMENT_OF_DEFENCE\15711WA100-03	REVISION
DRAWING No: A100	FILED: 5626/5711
SCALE @ A1: 1:200	DATE: 02 OCT 08
	3

Attachment 78 Kapooka Health Centre Building Floor Plan

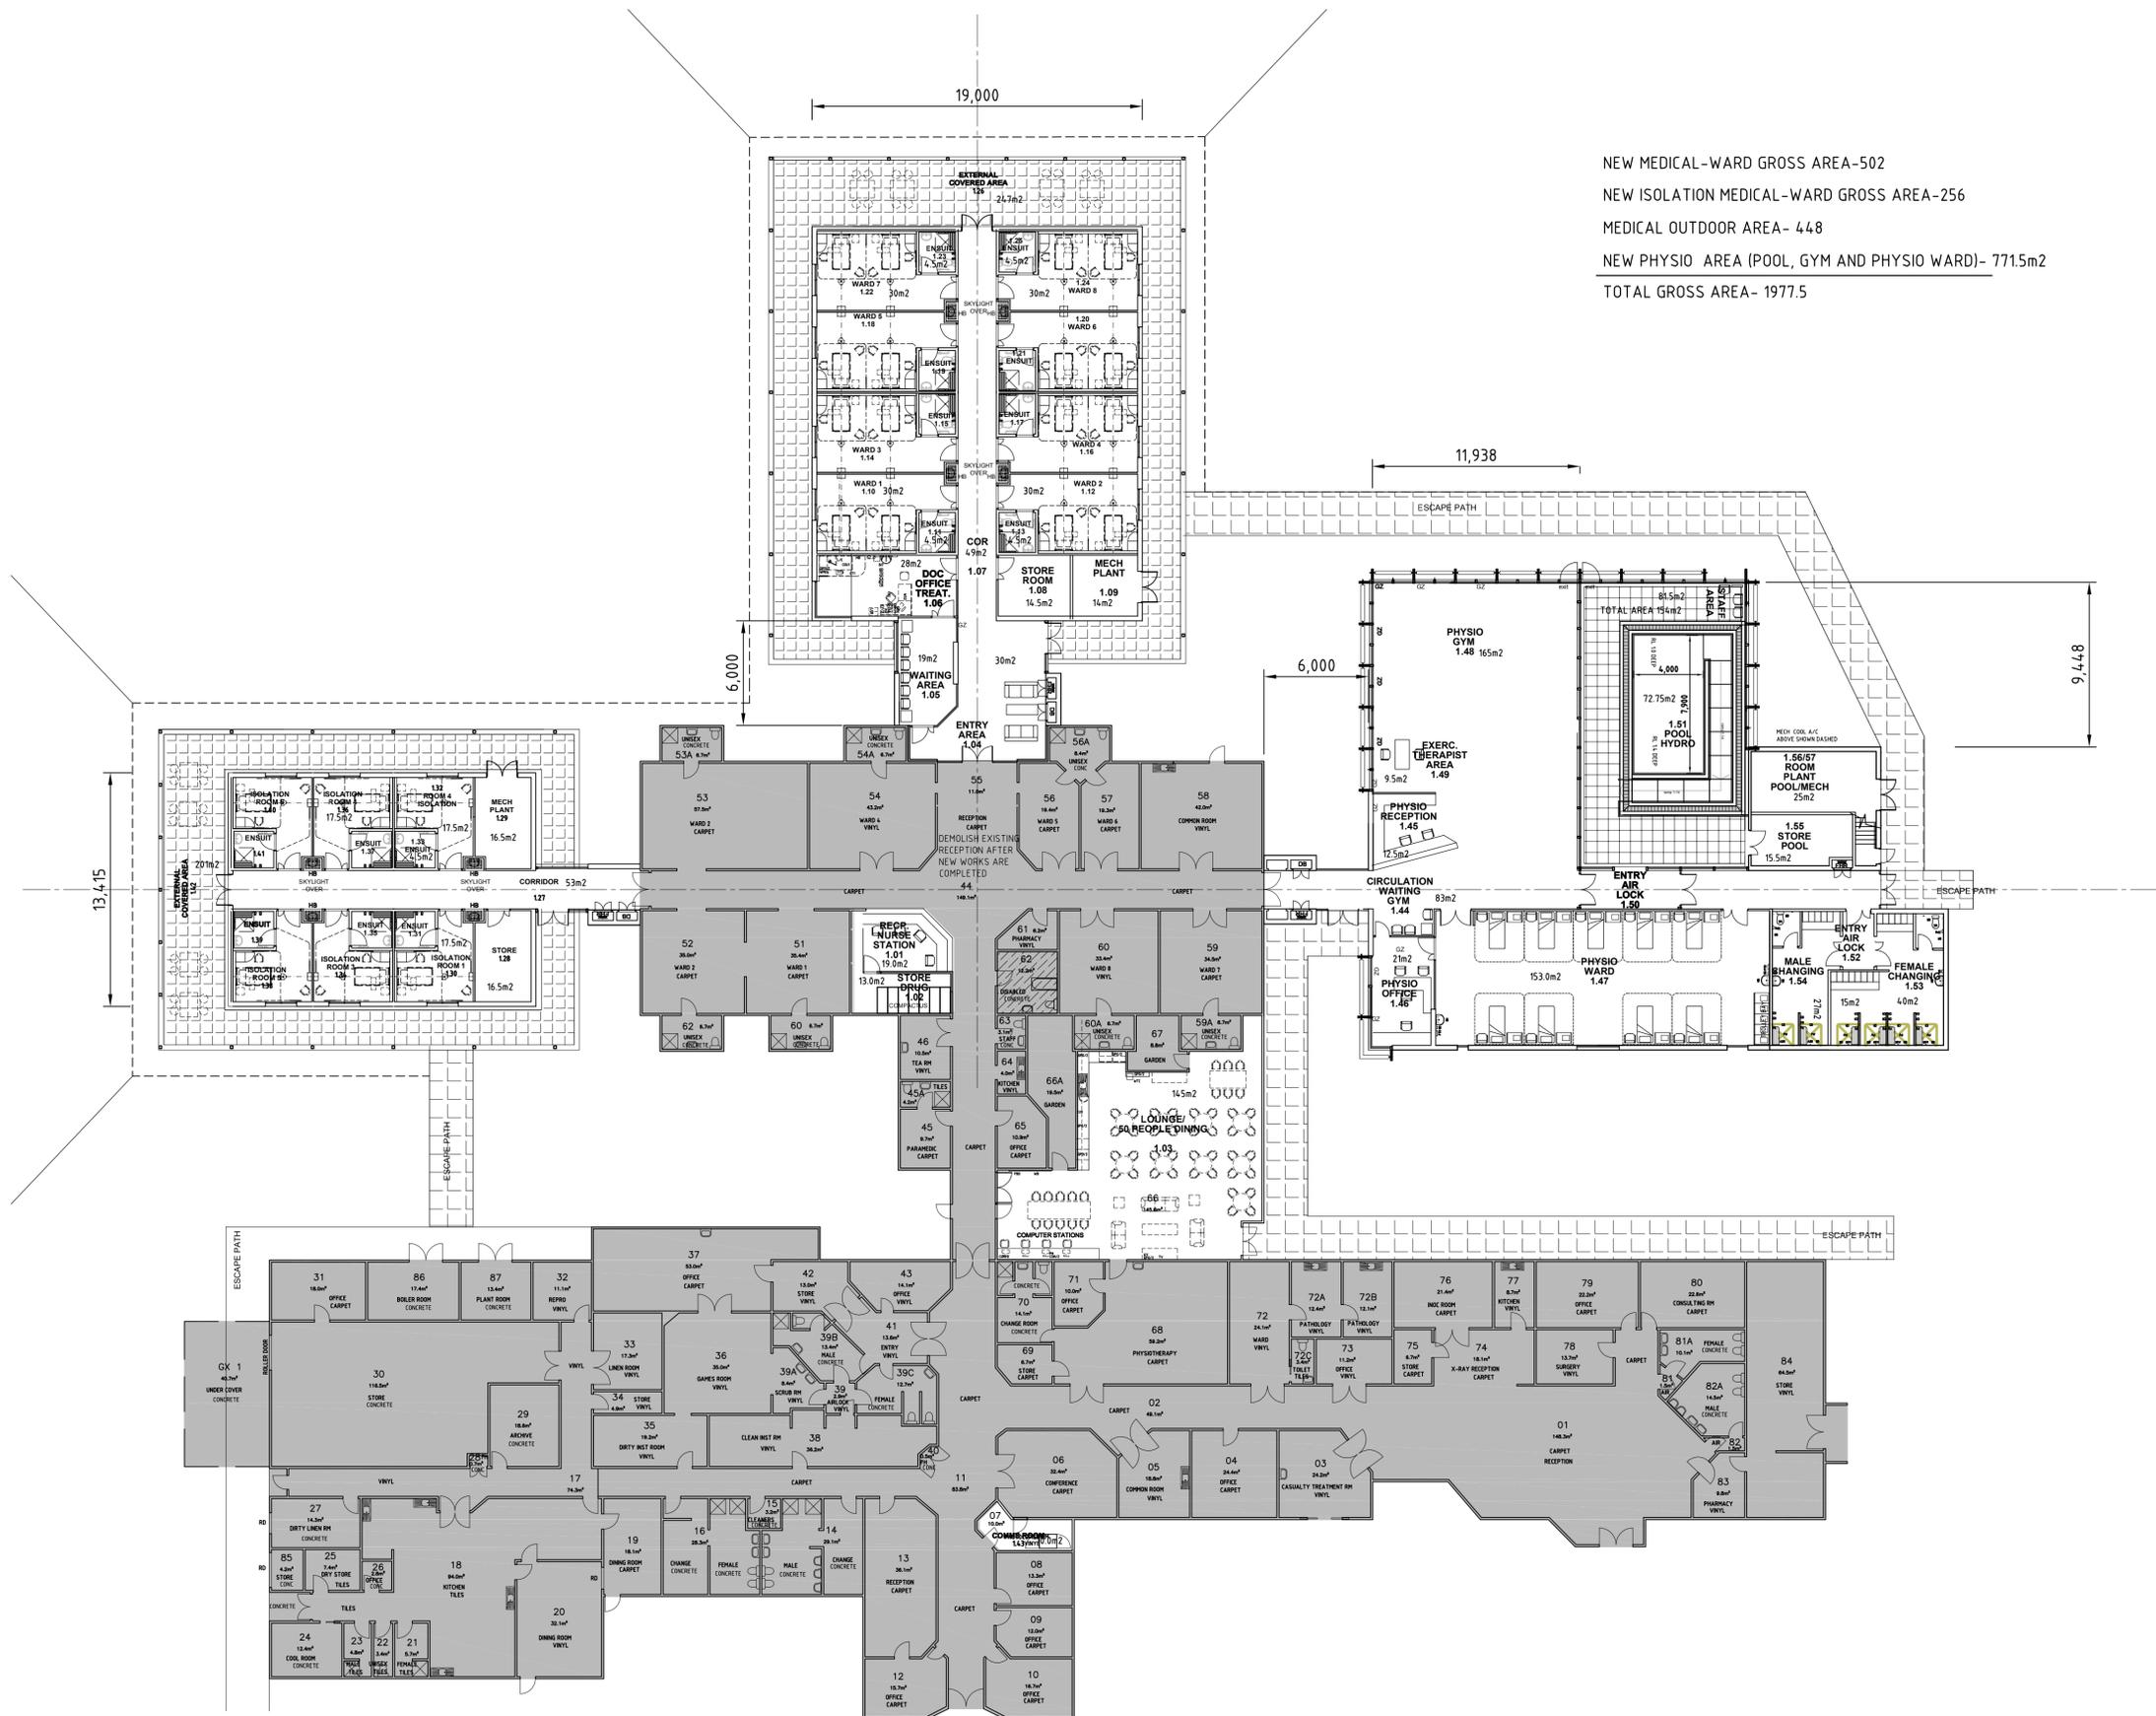

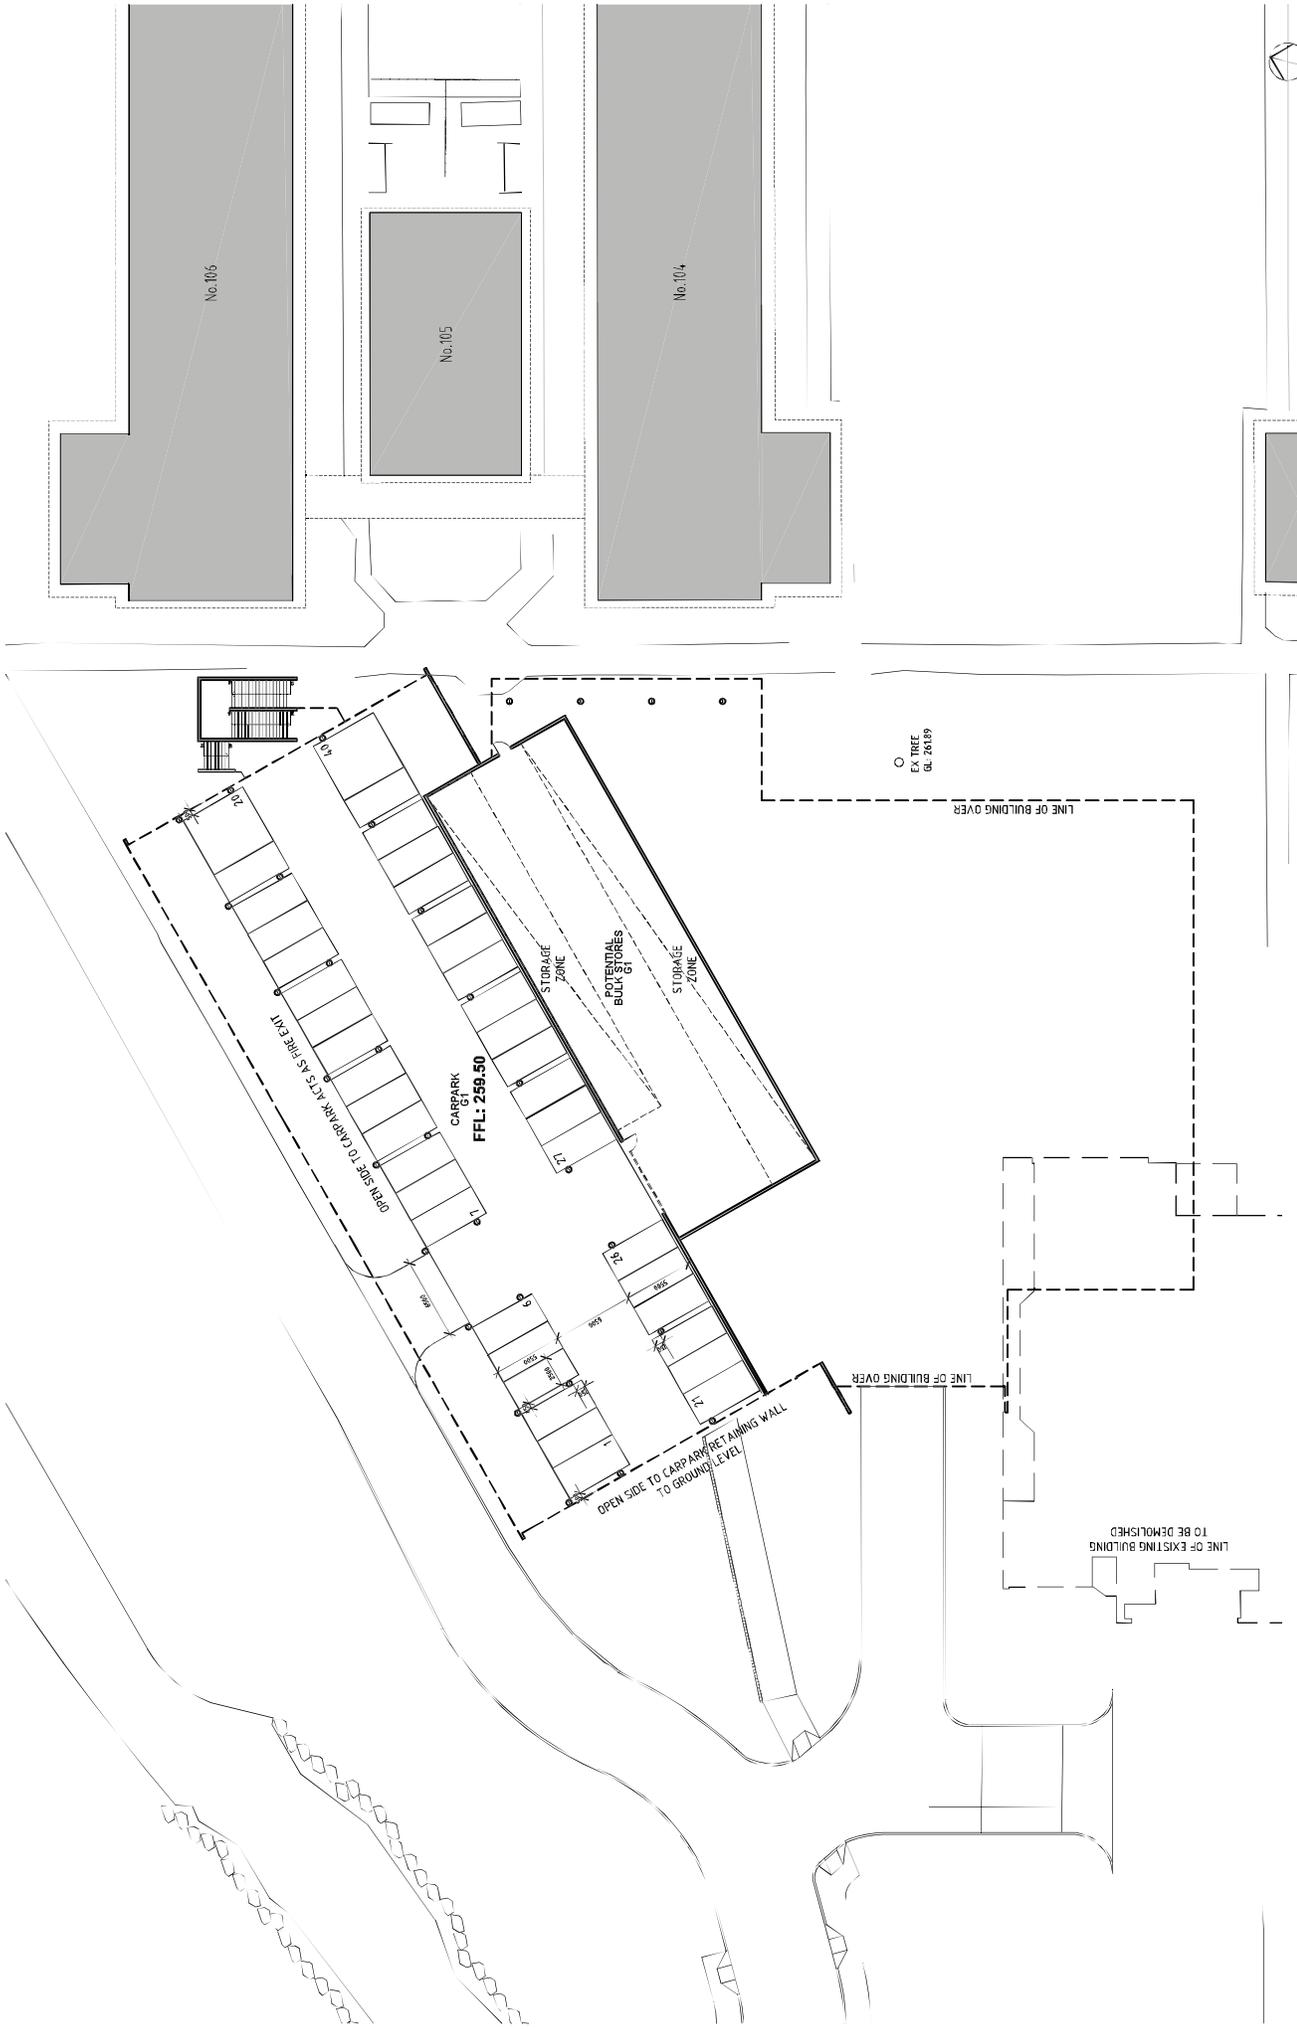

Attachment 79 1st Recruit Training Battalion Mess Building Ground Floor Plan

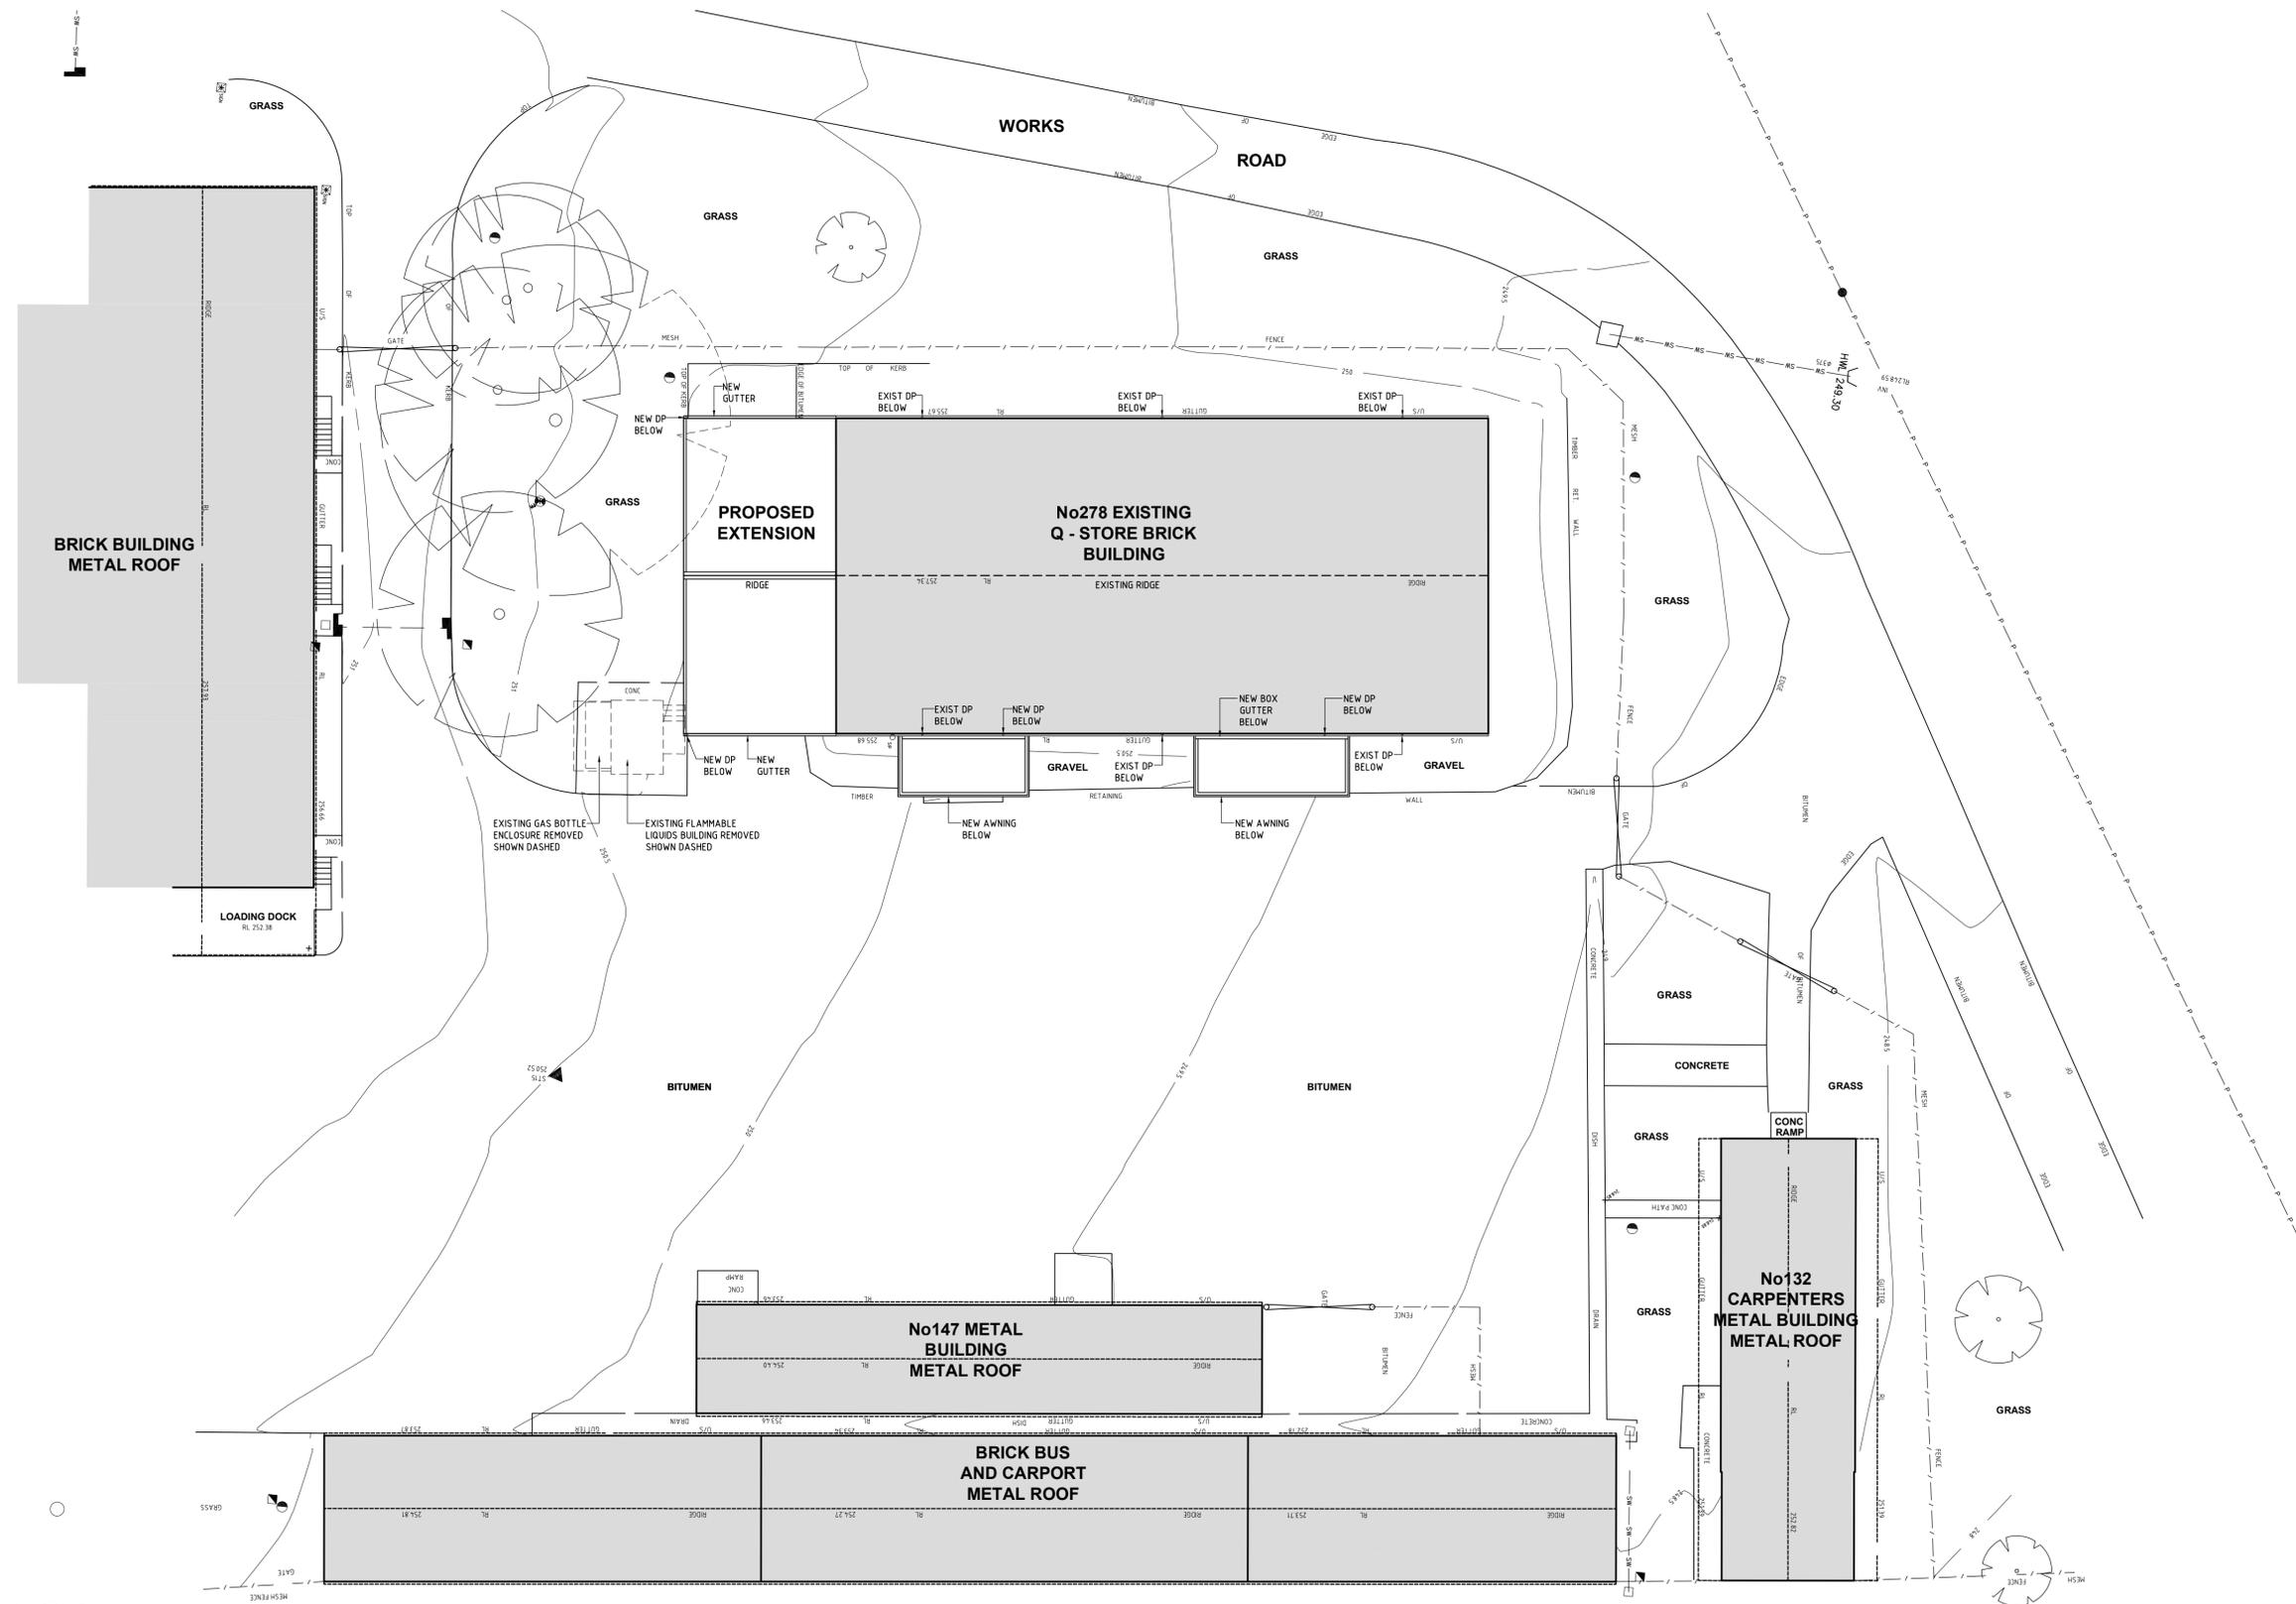

Attachment 81

Army Recruit Training Centre Q Store Precinct Plan

PRELIMINARY ONLY
NOT TO BE USED FOR CONSTRUCTION

<p>THIS DRAWING IS COPYRIGHT AND THE PROPERTY OF THE CONSULTANT AND MUST NOT BE RETAINED, COPIED OR USED WITHOUT THE PERMISSION OF THE AUTHOR. ALL DIMENSIONS MUST BE CHECKED ON SITE BEFORE COMMENCEMENT OF ANY WORK AND DISCREPANCIES IMMEDIATELY REPORTED TO THE CONSULTANT FOR INTERPRETATION. THIS DRAWING IS TO BE READ IN CONJUNCTION WITH THE OTHER DRAWINGS IN THIS SET AND WITH THE PROJECT SPECIFICATIONS. DO NOT SCALE FROM DRAWINGS. REFER TO GIVEN DIMENSIONS. VARIATIONS TO WORK SHOWN MUST BE CLAIMED AND APPROVED IN WRITING BEFORE PROCEEDING.</p>				<p>KEY PLAN</p>		<p>CONSULTANTS</p> <p>Architecture Engineering Planning Project Management</p> <p>S2F</p> <p>S2F Pty Ltd ACN 095 430 388 201 Darling Street Balmain NSW 2041 Australia Telephone: +61 2 9818 6800 Facsimile: +61 2 9818 6800 Email: syd@s2f.com.au</p>		<p>CLIENT</p> <p>Australian Government Department of Defence</p>		<p>PROJECT</p> <p>DEPARTMENT OF DEFENCE ELF STAGE 1 KAPOOKA WORKS</p> <p>BLAMEY BARRACKS KAPOOKA NSW</p>		<p>ARCHITECTURAL</p> <p>10 - CLOTHING STORE</p> <p>SITE PLAN</p> <p>PATH NAME: S:\DEPARTMENT_OF_DEFENCE\5710WA001-01 DRAWING No: A001 FILED: 5626/5710 REVISION: 1 SCALE @ A1: 1:200 DATE: 01 OCT 08</p>	
1	01OCT08	FROZEN FOR 50% DESIGN REPORT	KJ										
REV	DATE	DESCRIPTION	BY	APP	DRAWN	DESIGNED	CHECKED						

Xref Name: 5626PATBL_A001_5710WA1TBL