

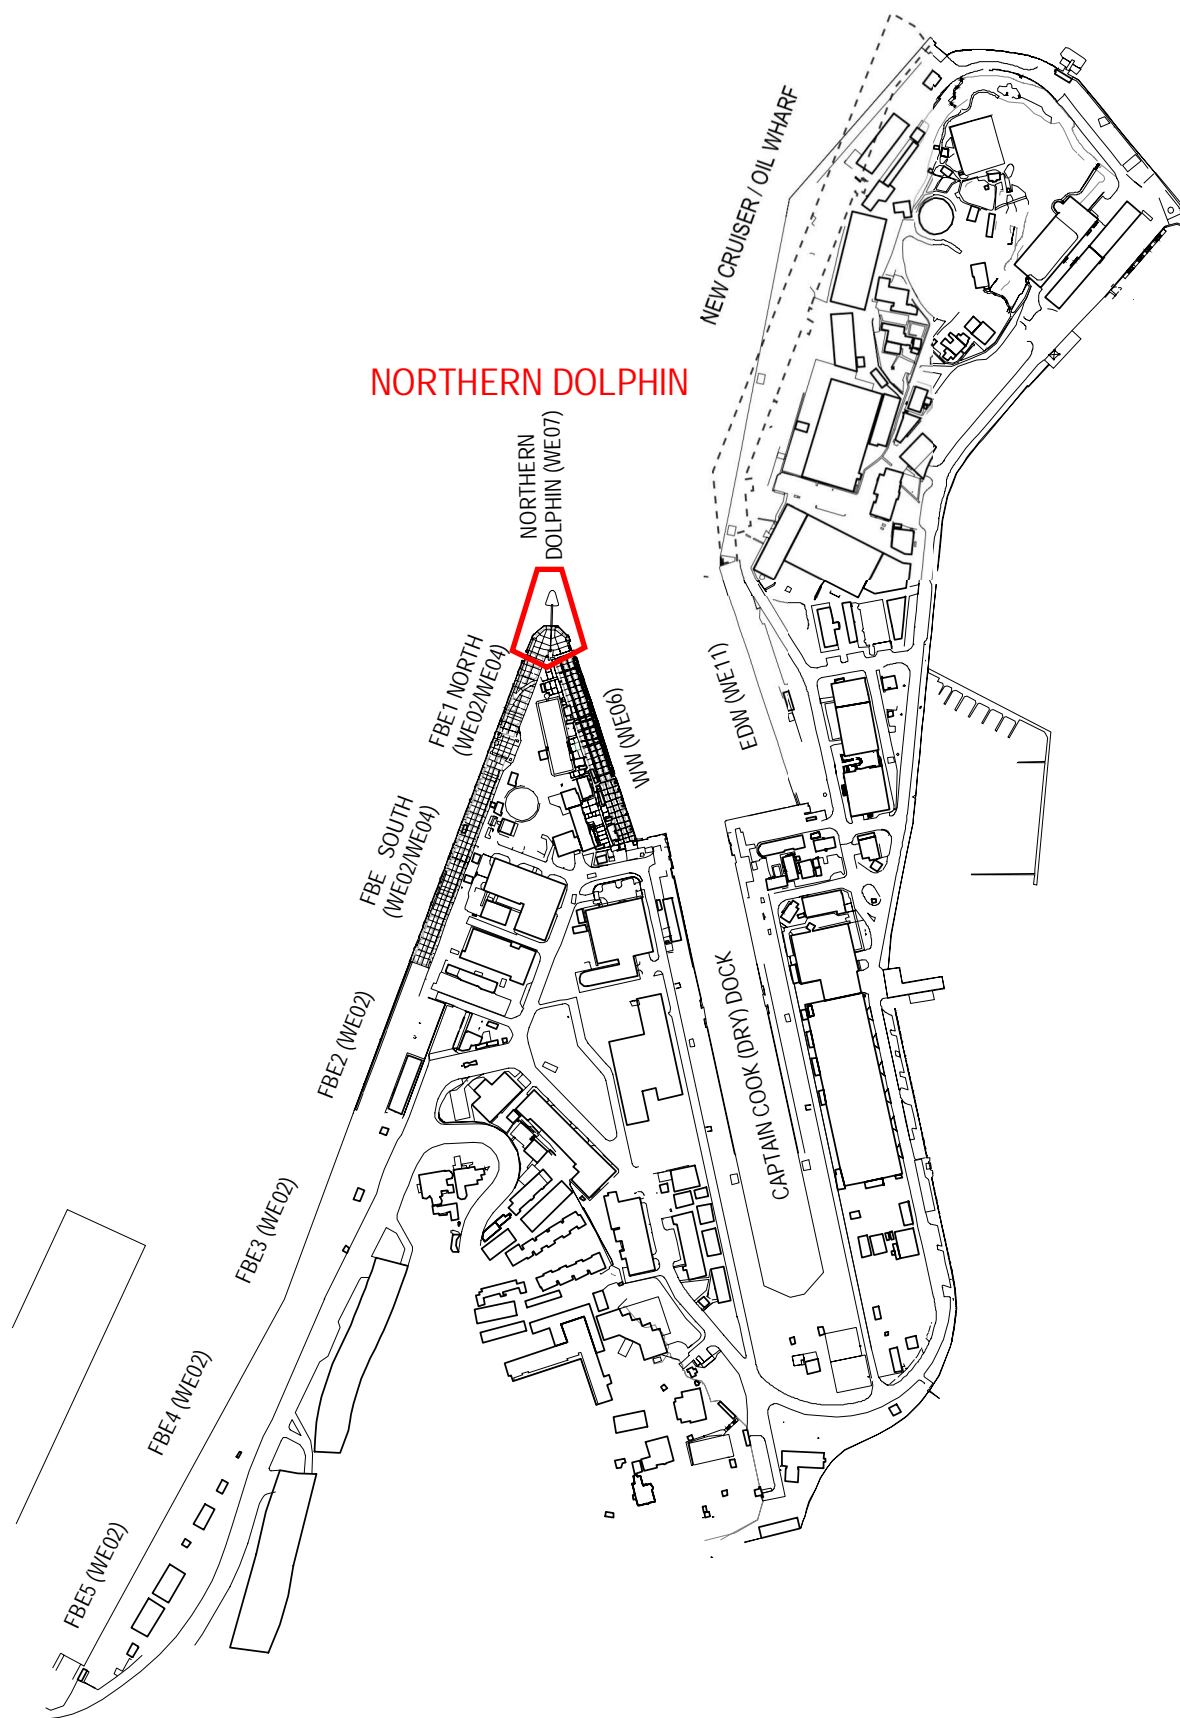


NORTHERN DOLPHIN

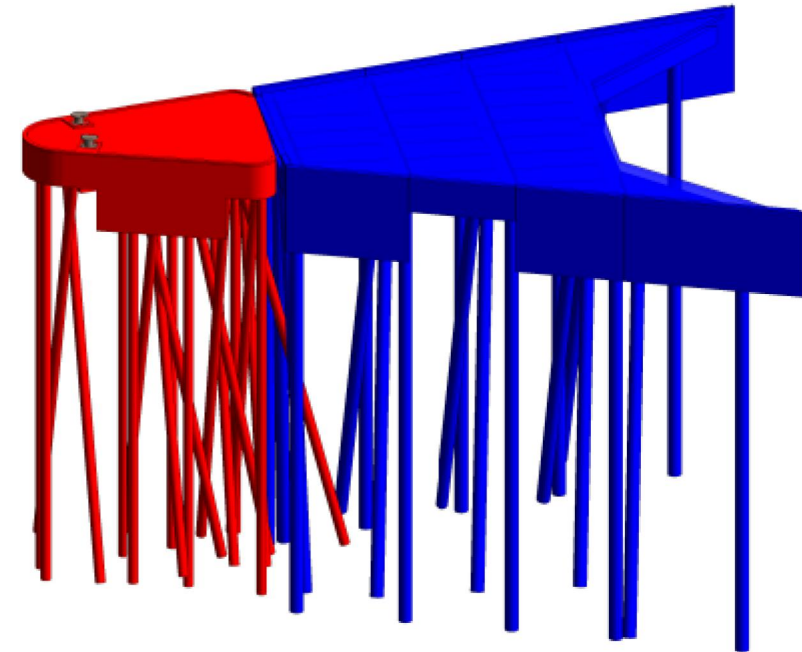

NORTHERN DOLPHIN - DETAILED SCOPE OF WORKS

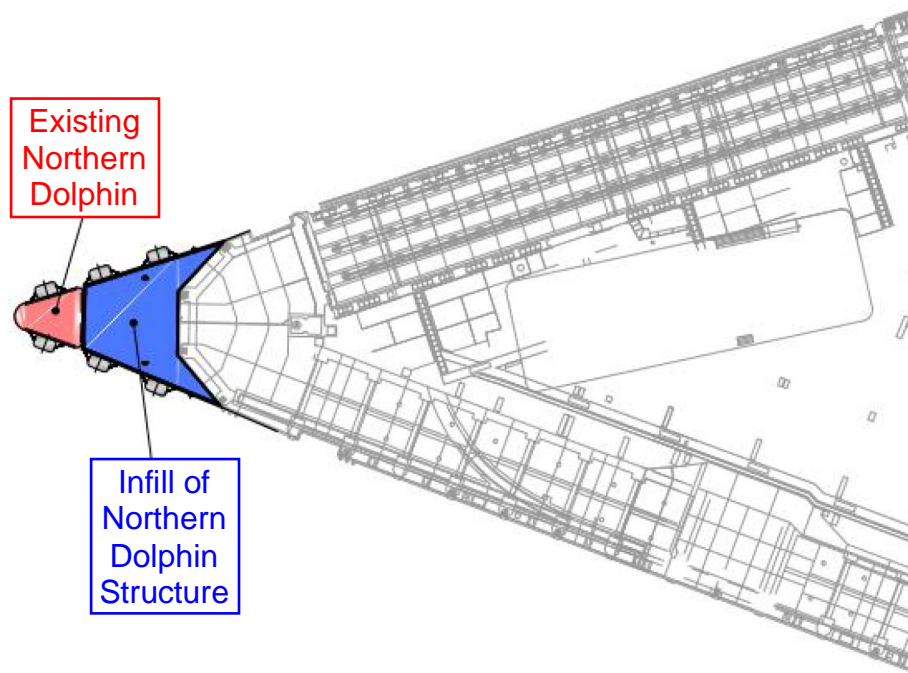

Scope of Works:

- Extend and connect the Northern Dolphin structure to FBE 1 N
- Remediation of concrete elements where concrete spalling has occurred
- Repair corrosion damage to existing fender backing plates and connections
- Apply silane protection to concrete structures
- Installation of a cathodic protection system to wharf piles
- Installation of new fenders
- Bollard repairs

LEGEND

- | | |
|----------|----------------|
| EXISTING | PROPOSED WORKS |
|----------|----------------|