


MAP PRODUCED BY:  
SUNWATER LTD  
INFRASTRUCTURE DEVELOPMENT  
GIDDY RD, AYR QLD 4807  
TEL. (07)3120 0000


Document: T:\Asset Solutions\Exl-Aust Water Exploration Co\P-AEXP-0023-AB-01-03 Qld to Victoria Canal\Drawings\ArcMap\242524-A.mxd  
Printed: Friday, January 11 2013 04:00:00 PM

While every care is taken to ensure the accuracy of this product, SunWater makes no representations or warranties about its accuracy, reliability, completeness or suitability for any particular purpose and disclaims all responsibility and all liability (including without limitation, liability in negligence) for all expenses, losses, damages (including indirect or consequential damage) and costs which you might incur as a result of the product being inaccurate or incomplete in any way and for any reason.

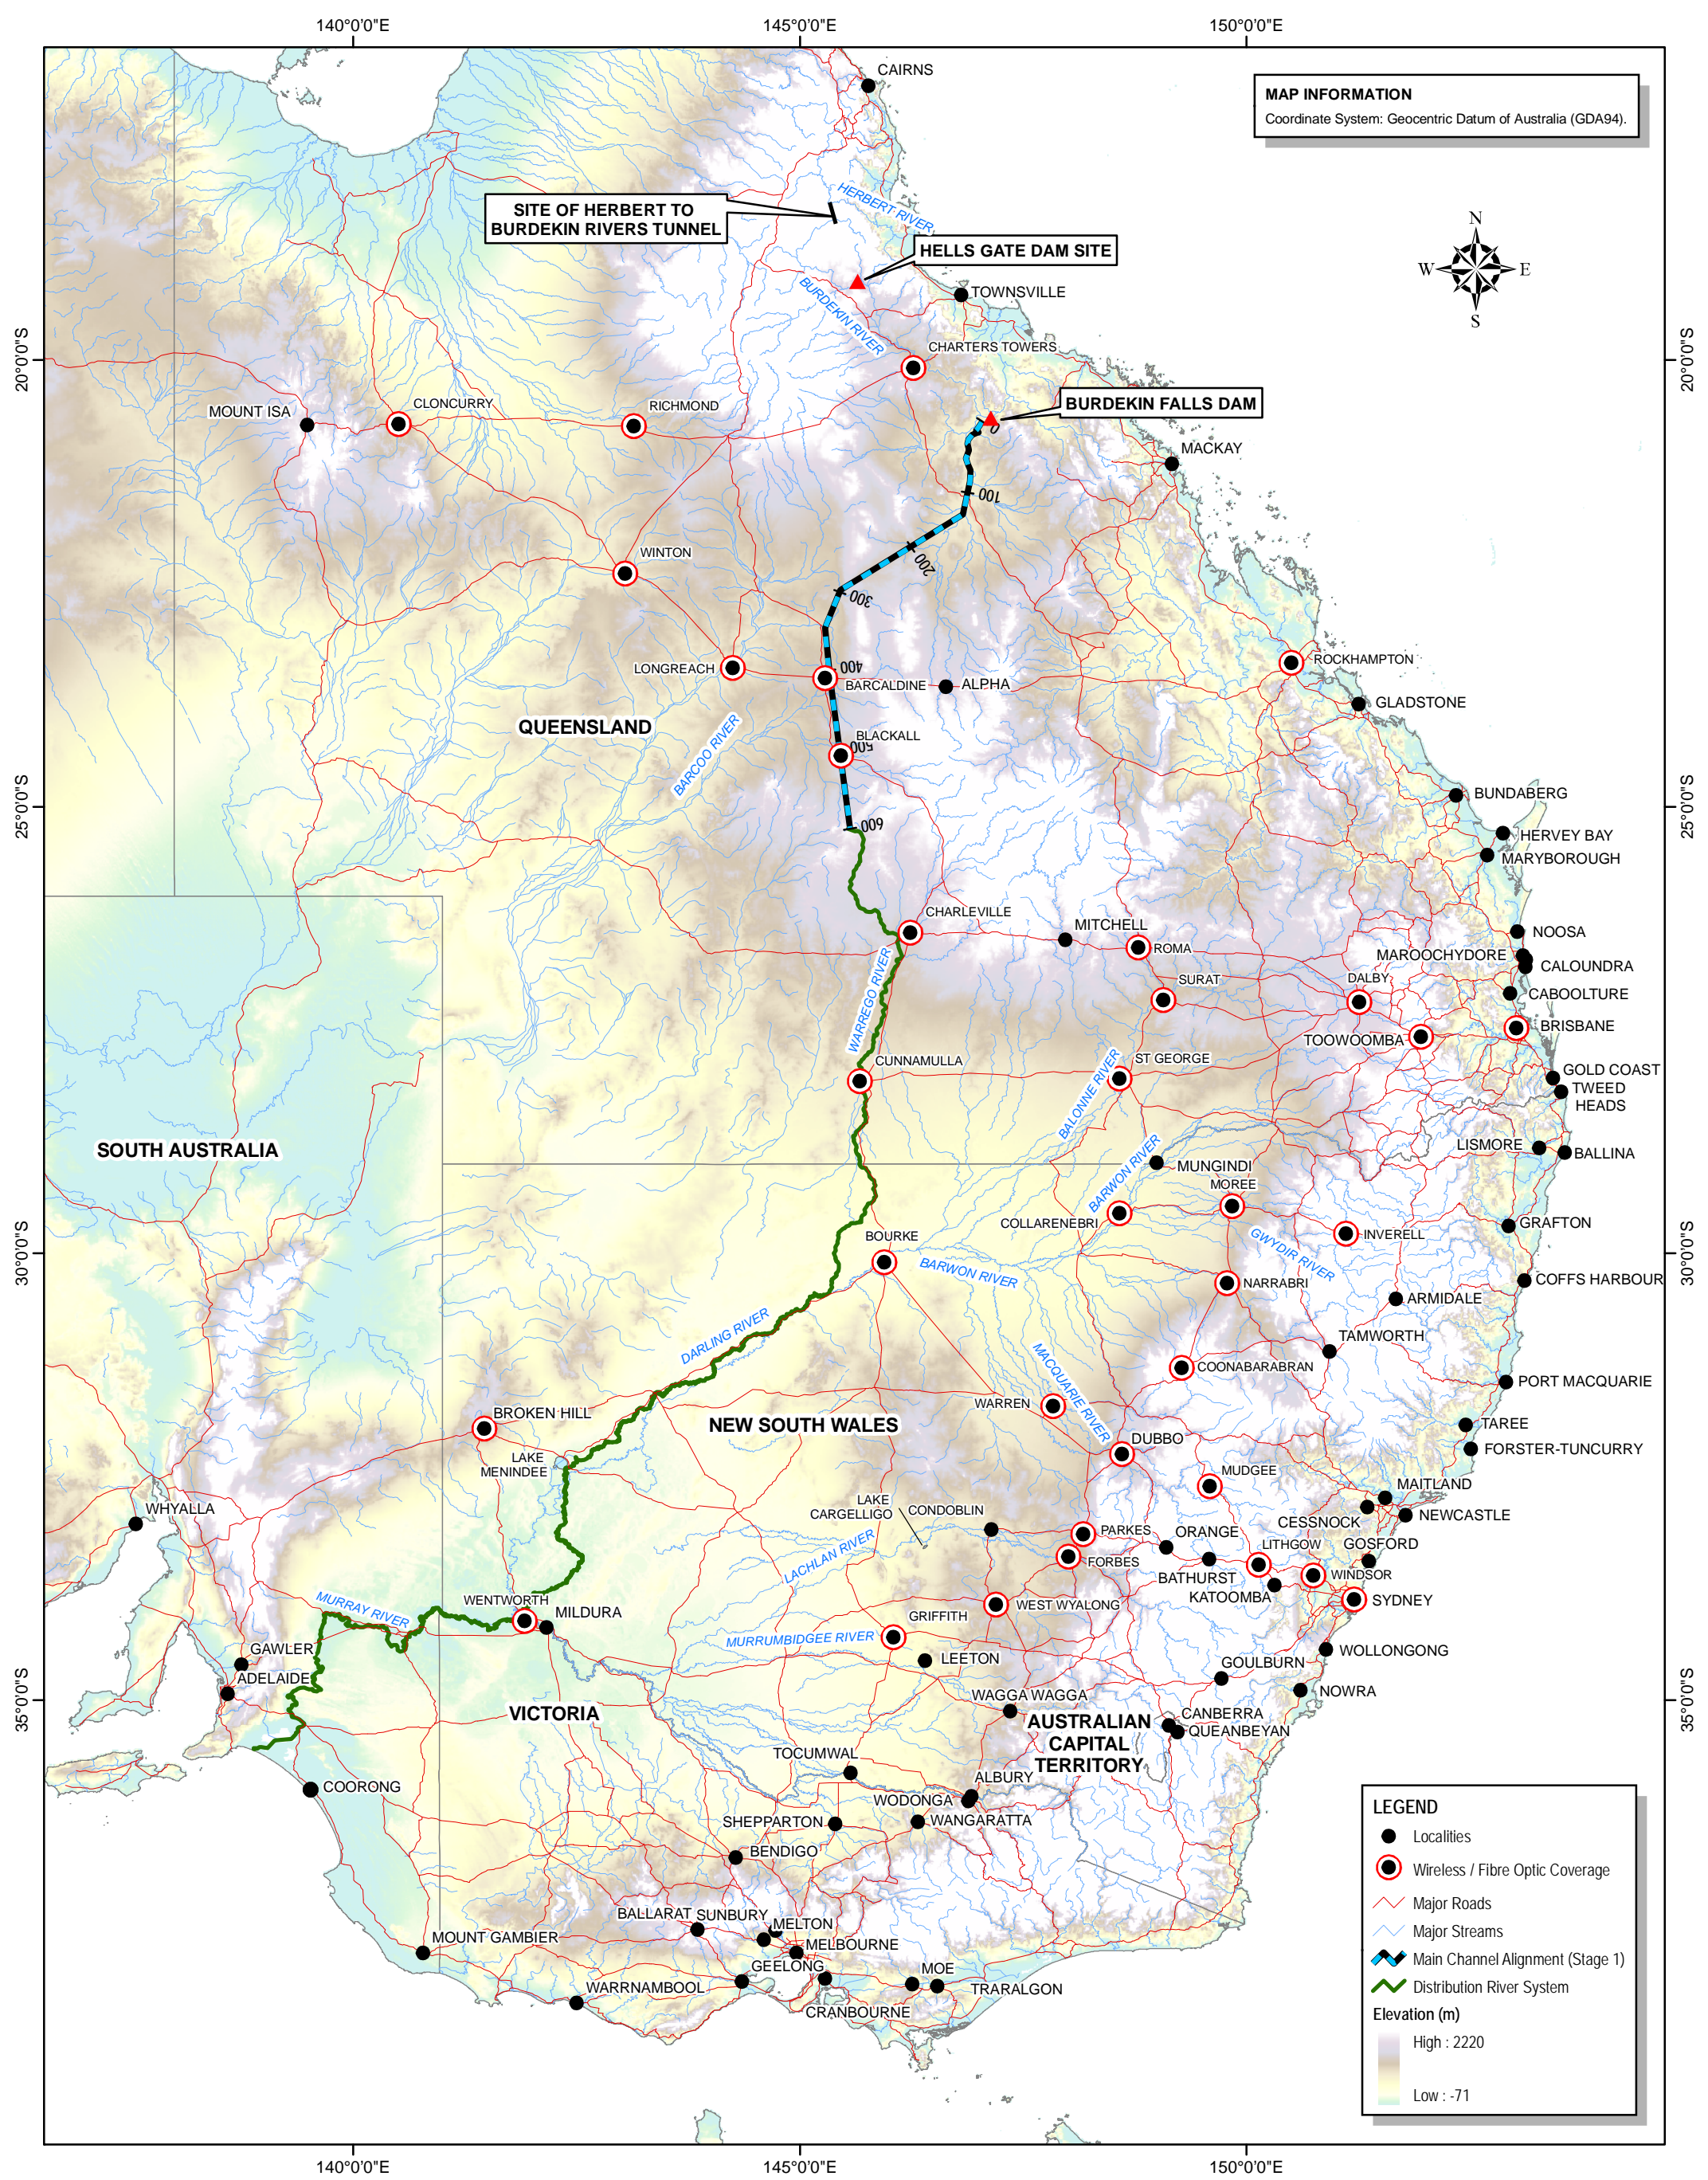

REVISION			ISSUED FOR USE	CKD	PSD
	DATE	REMARKS			
11/01/13	A	ISSUED FOR USE	-	-	-

SCALES (A3 SIZE)

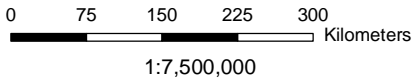

DRAWN  
IDH

CHECKED

APPROVED

DESIGNED

CHECKED



©SUNWATER LIMITED  
ACN 131 034 985

**NORTH TO SOUTH WATER TRANSFER PROJECT  
BURDEKIN FALLS DAM TO MURRAY  
RIVER CANAL  
STAGE 1 OVERVIEW**

CONTRACT NUMBER

DRAWING NUMBER

**242524**

DATE JANUARY 2013

A