




ELECTRICAL SERVICES: BUILDING 10

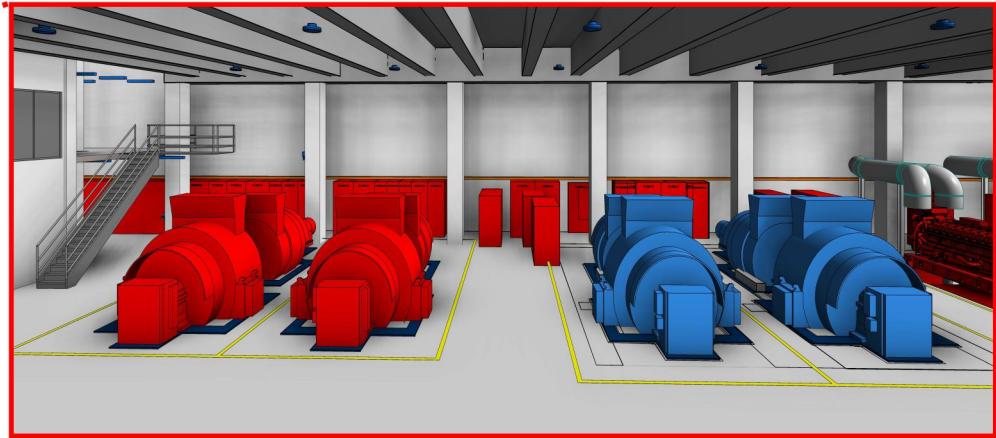

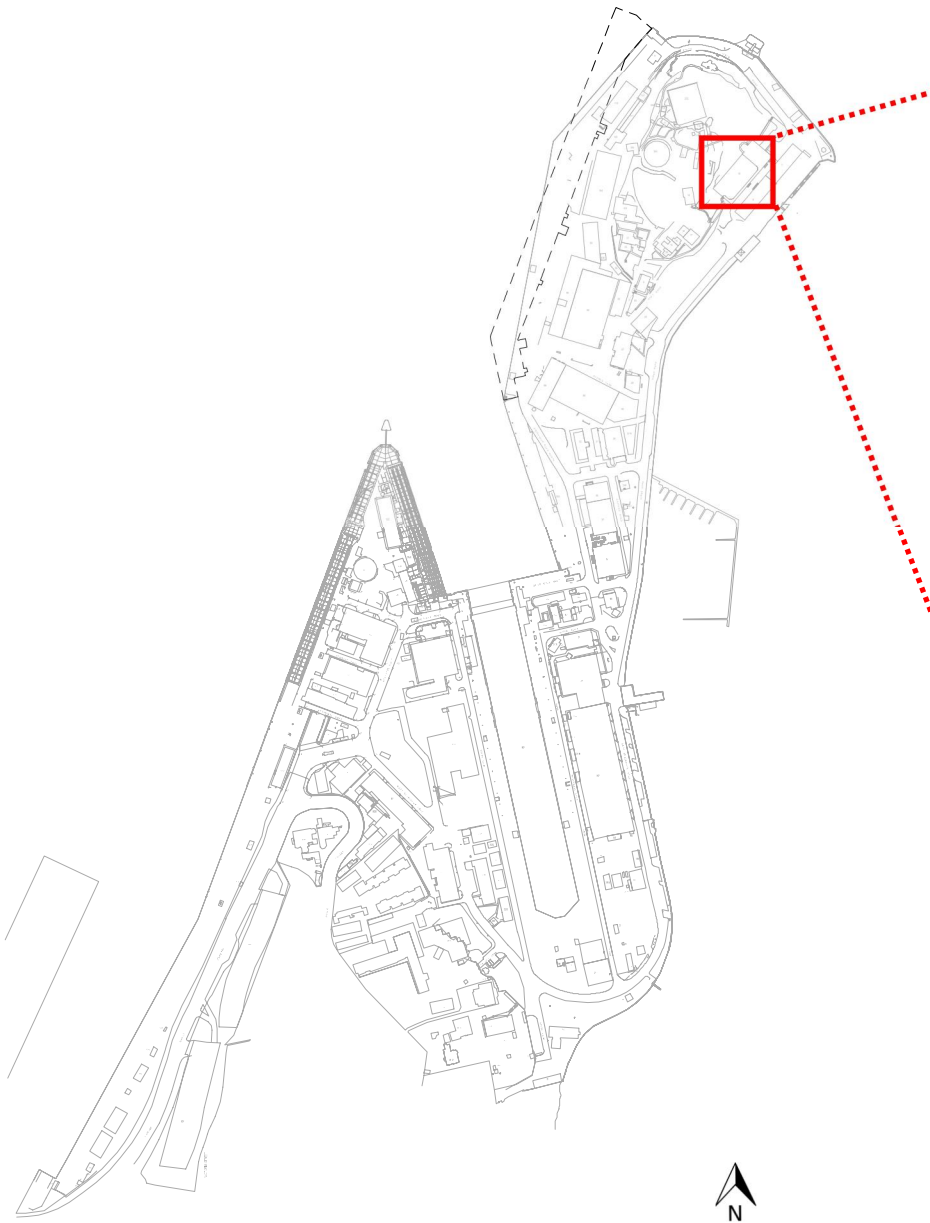

PERSPECTIVE OF BUILDING 10 ROTARY FREQUENCY CONVERTORS

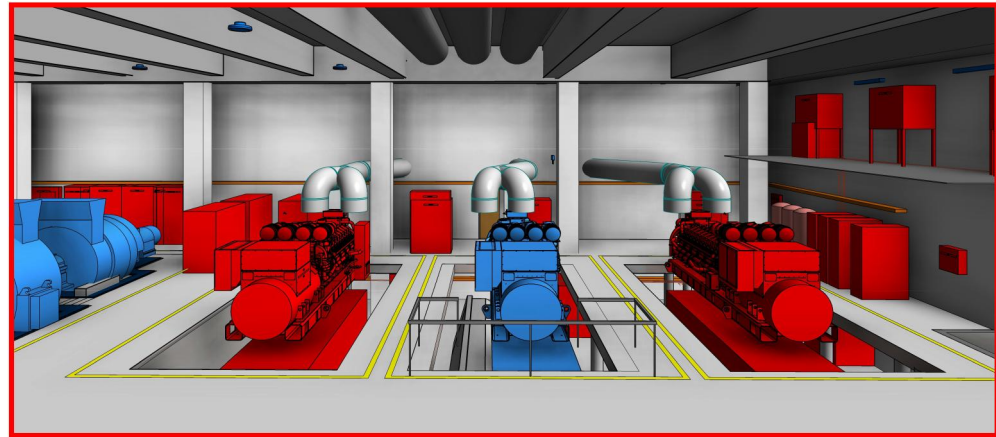


PERSPECTIVE OF BUILDING 10 GENERATORS


LEGEND

	EXISTING
	PROPOSED WORKS

ELECTRICAL SERVICES: BUILDING 10 FLOOR PLANS

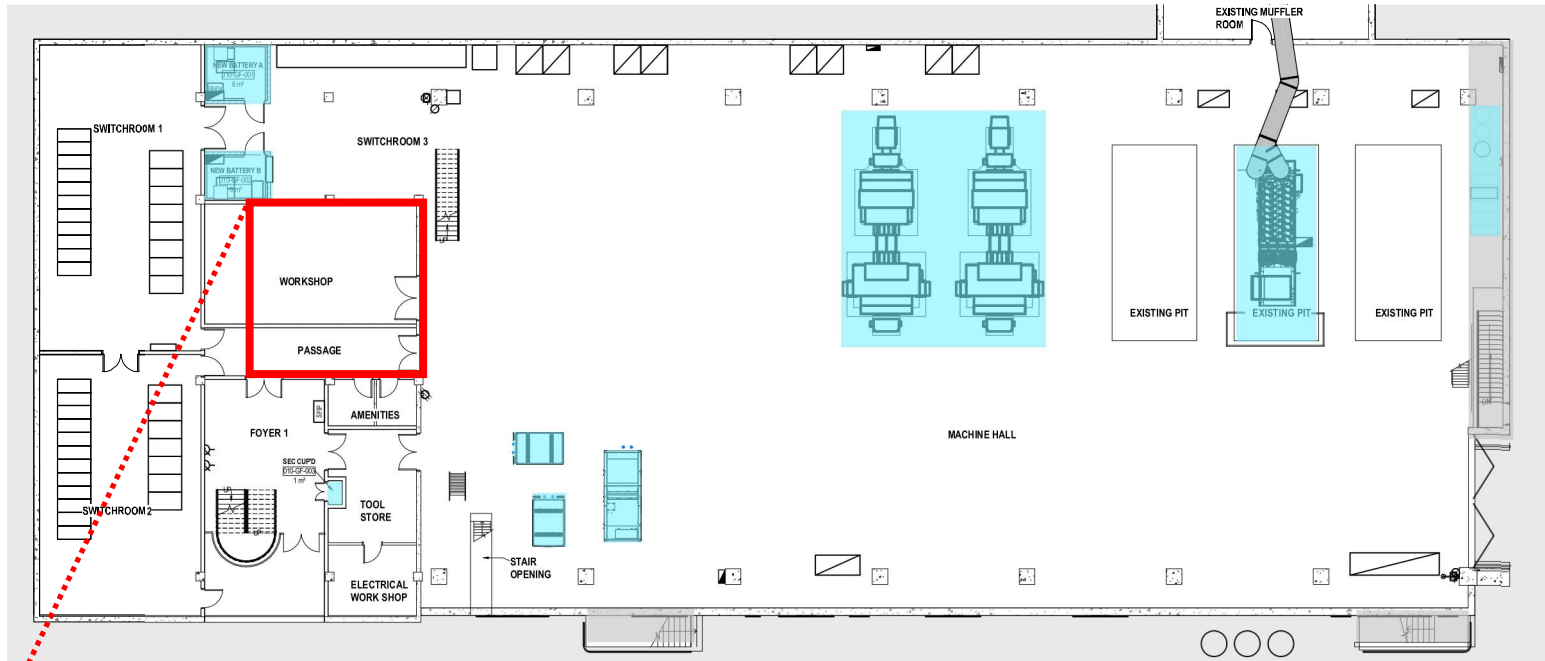

GROUND FLOOR

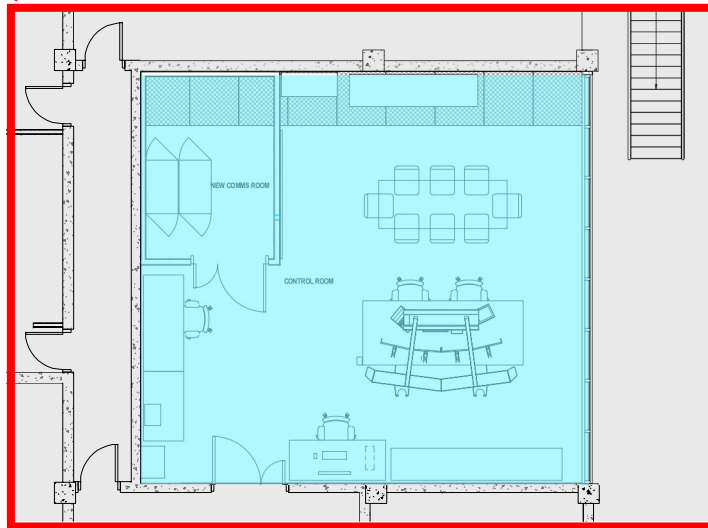

CONTROL ROOM - FIRST FLOOR

LEGEND

