

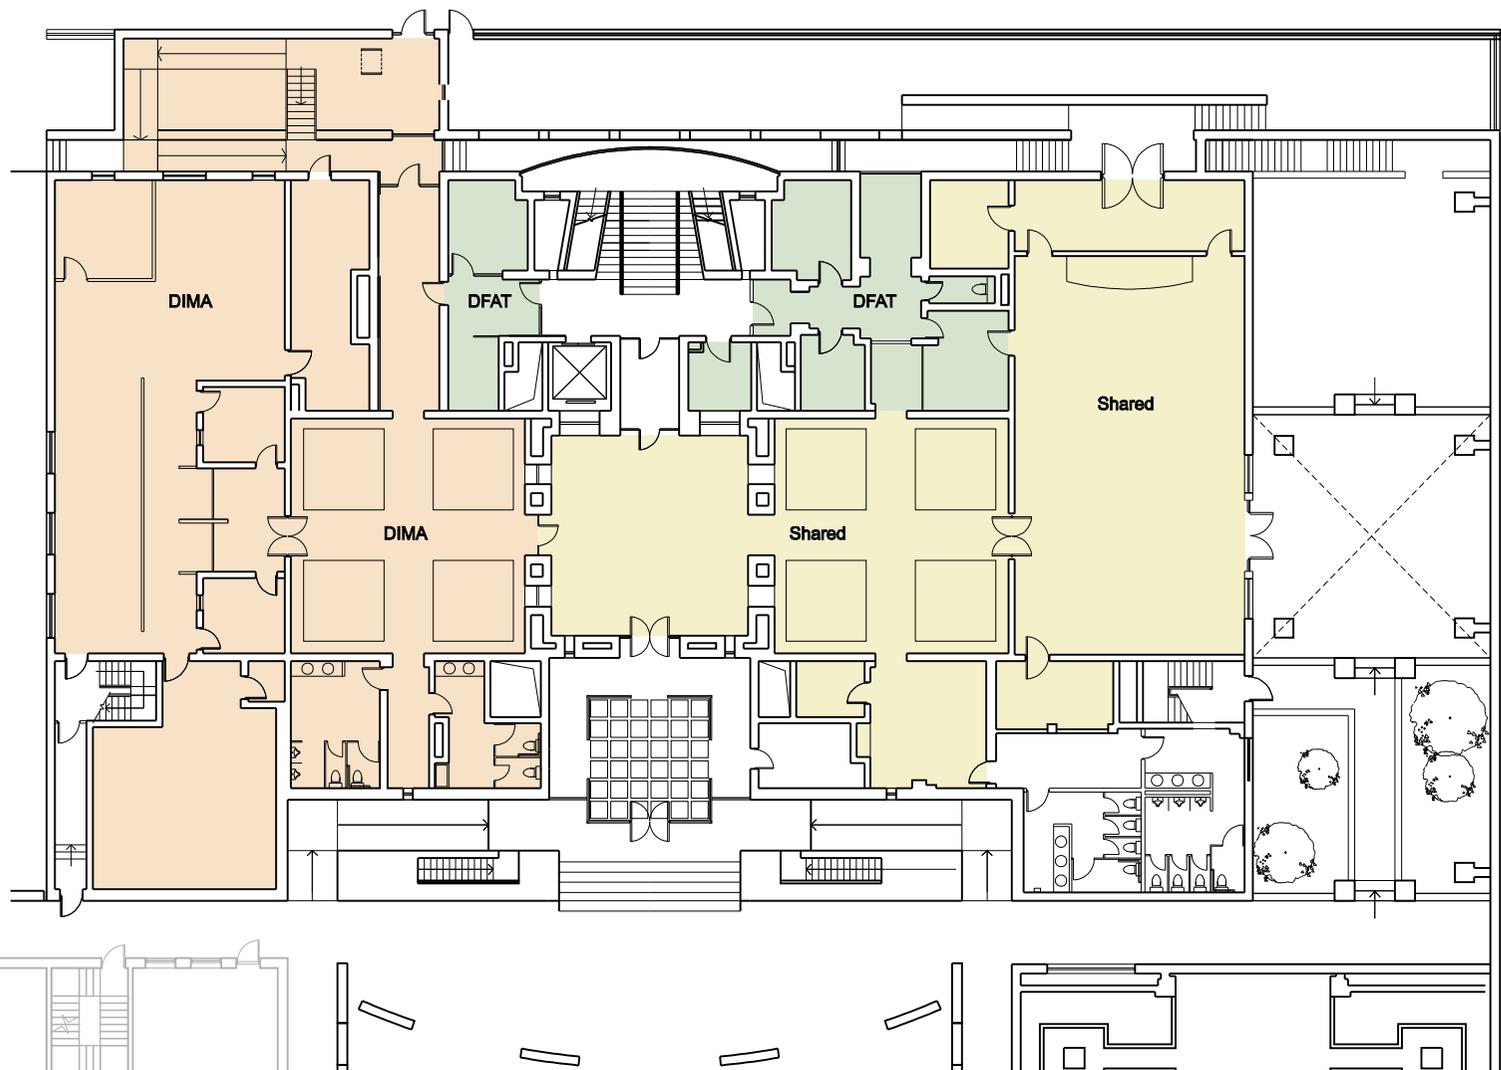
**SITE PLAN**

**DONGZHIMENWAI DAJIE**

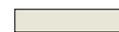
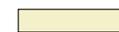


**CHANCERY EXTENSION AND REFURBISHMENT  
AUSTRALIAN EMBASSY BEIJING**

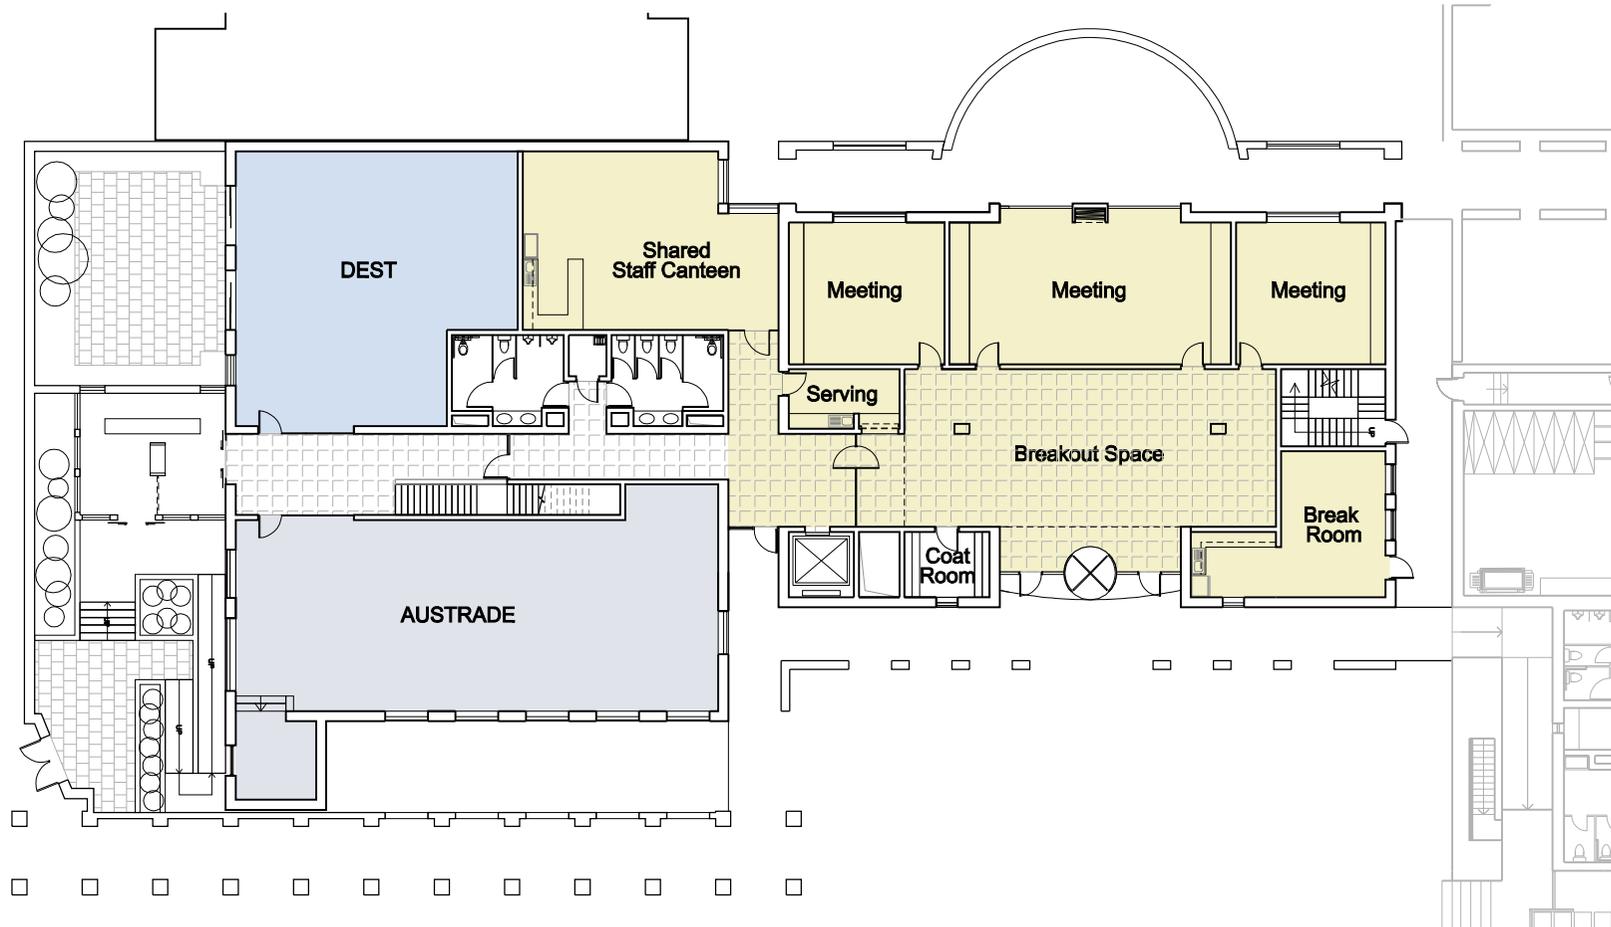




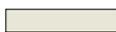
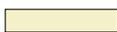
**EXISTING CHANCERY - PROPOSED LEVEL 02 PLAN**

 DFAT	 AUSAID	 DEFENCE	 DIMA	 INVEST AUST.	 TREASURY
 ACIAR	 AUSTRADE	 DEST	 AFFA	 Shared Areas	

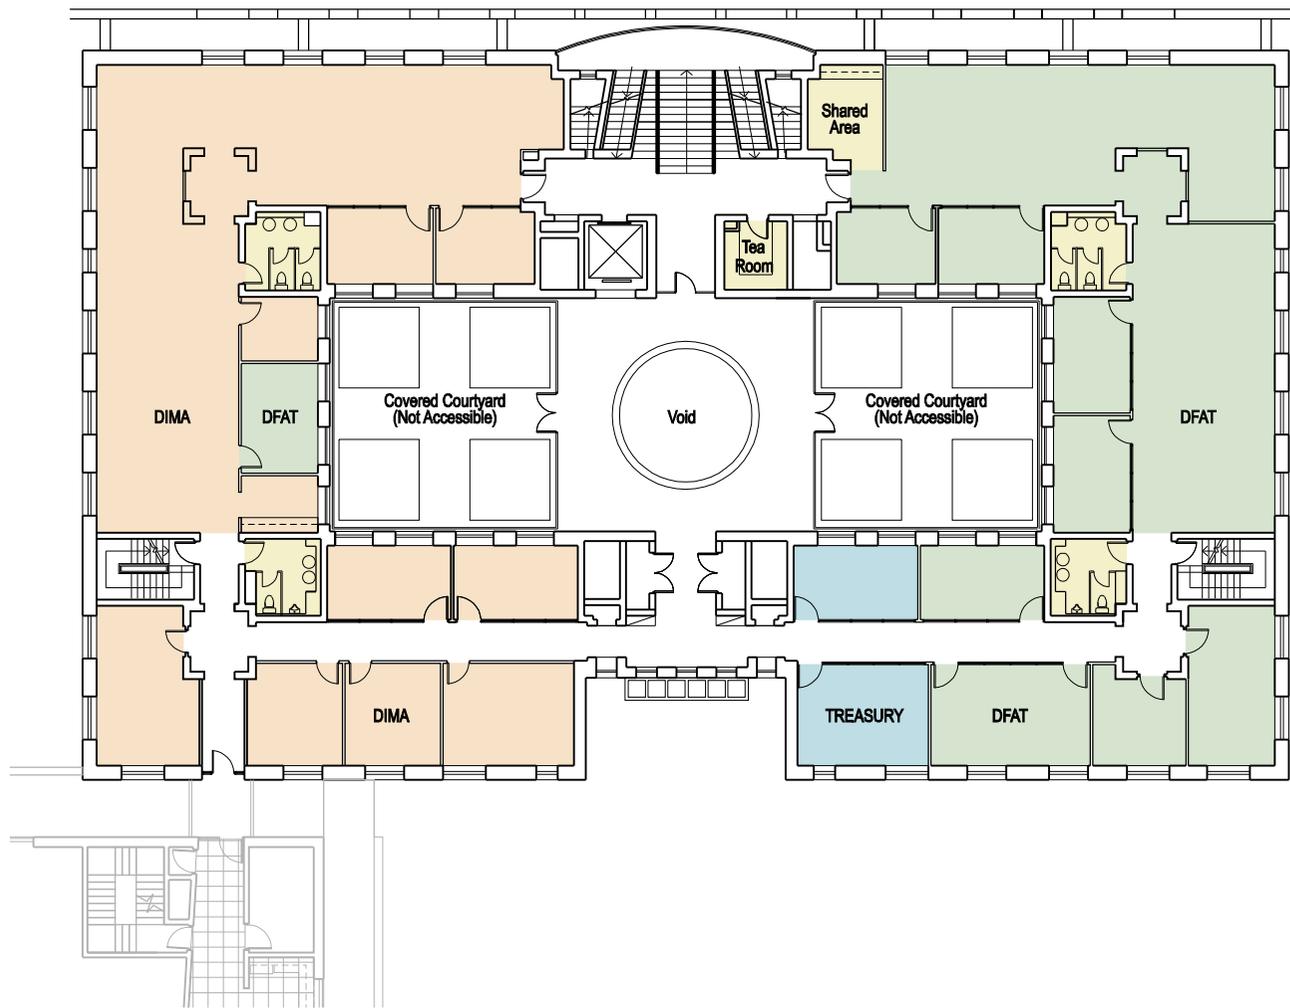




 
 
 
### CHANCERY NEW WING - PROPOSED LEVEL 02 FLOOR PLAN

	DFAT		AUSAID		DEFENCE		DIMA		INVEST AUST.		TREASURY
	ACIAR		AUSTRADE		DEST		AFFA		Shared Areas		

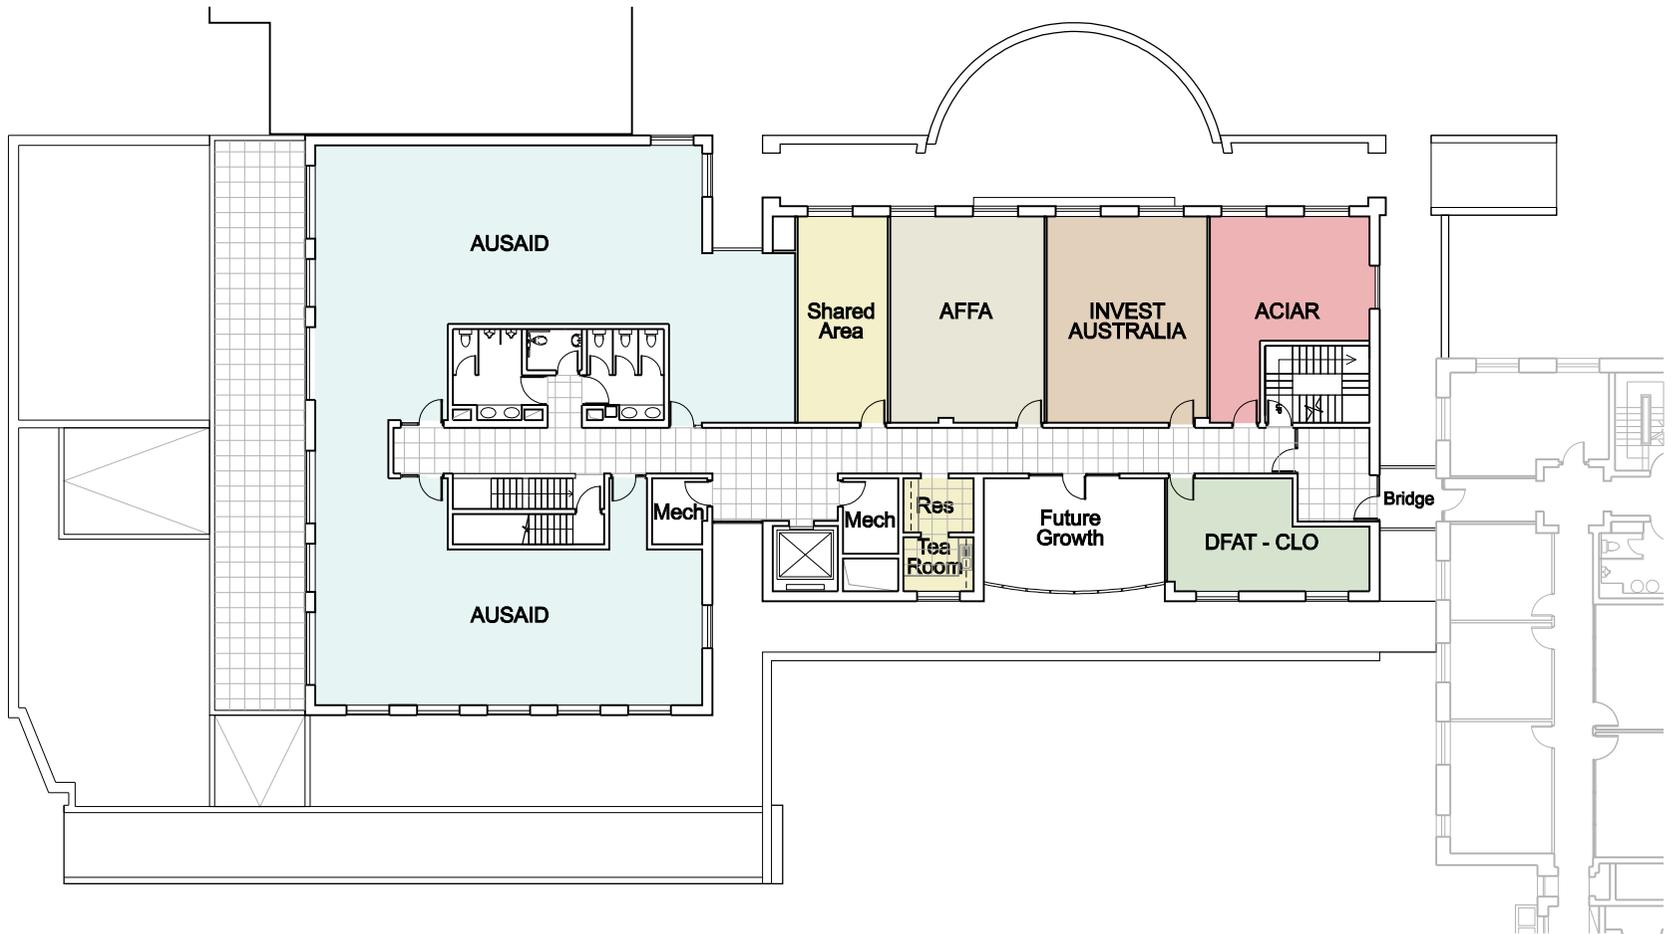




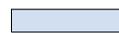
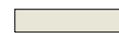
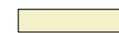
**EXISTING CHANCERY - PROPOSED LEVEL 03 PLAN**

 DFAT	 AUSAID	 DEFENCE	 DIMA	 INVEST AUST.	 TREASURY
 ACIAR	 AUSTRADE	 DEST	 AFFA	 Shared Areas	

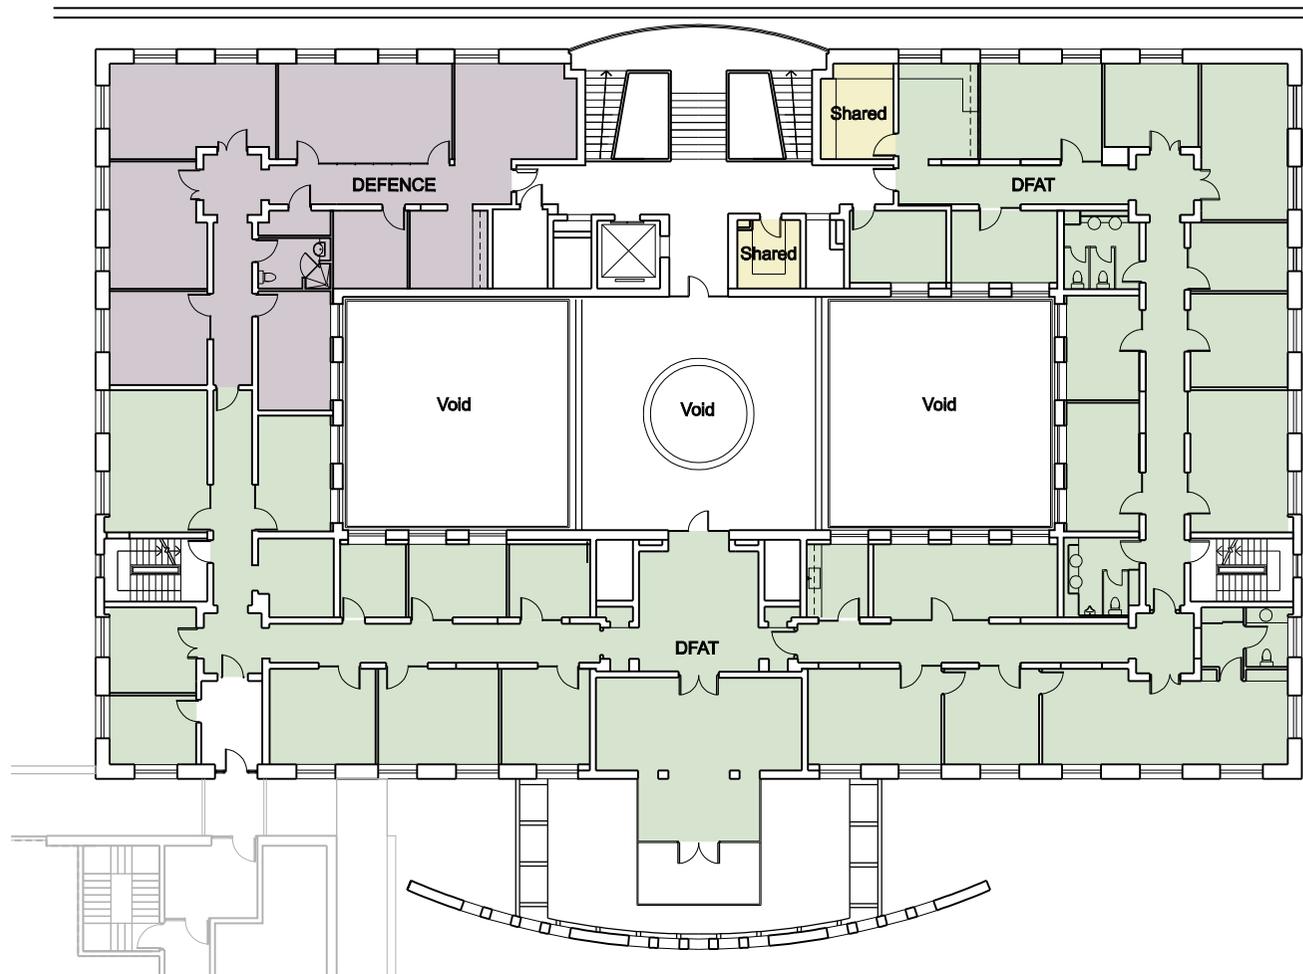




**CHANCERY NEW WING - PROPOSED LEVEL 03 FLOOR PLAN**

 DFAT	 AUSAID	 DEFENCE	 DIMA	 INVEST AUST.	 TREASURY
 ACIAR	 AUSTRADE	 DEST	 AFFA	 Shared Areas	

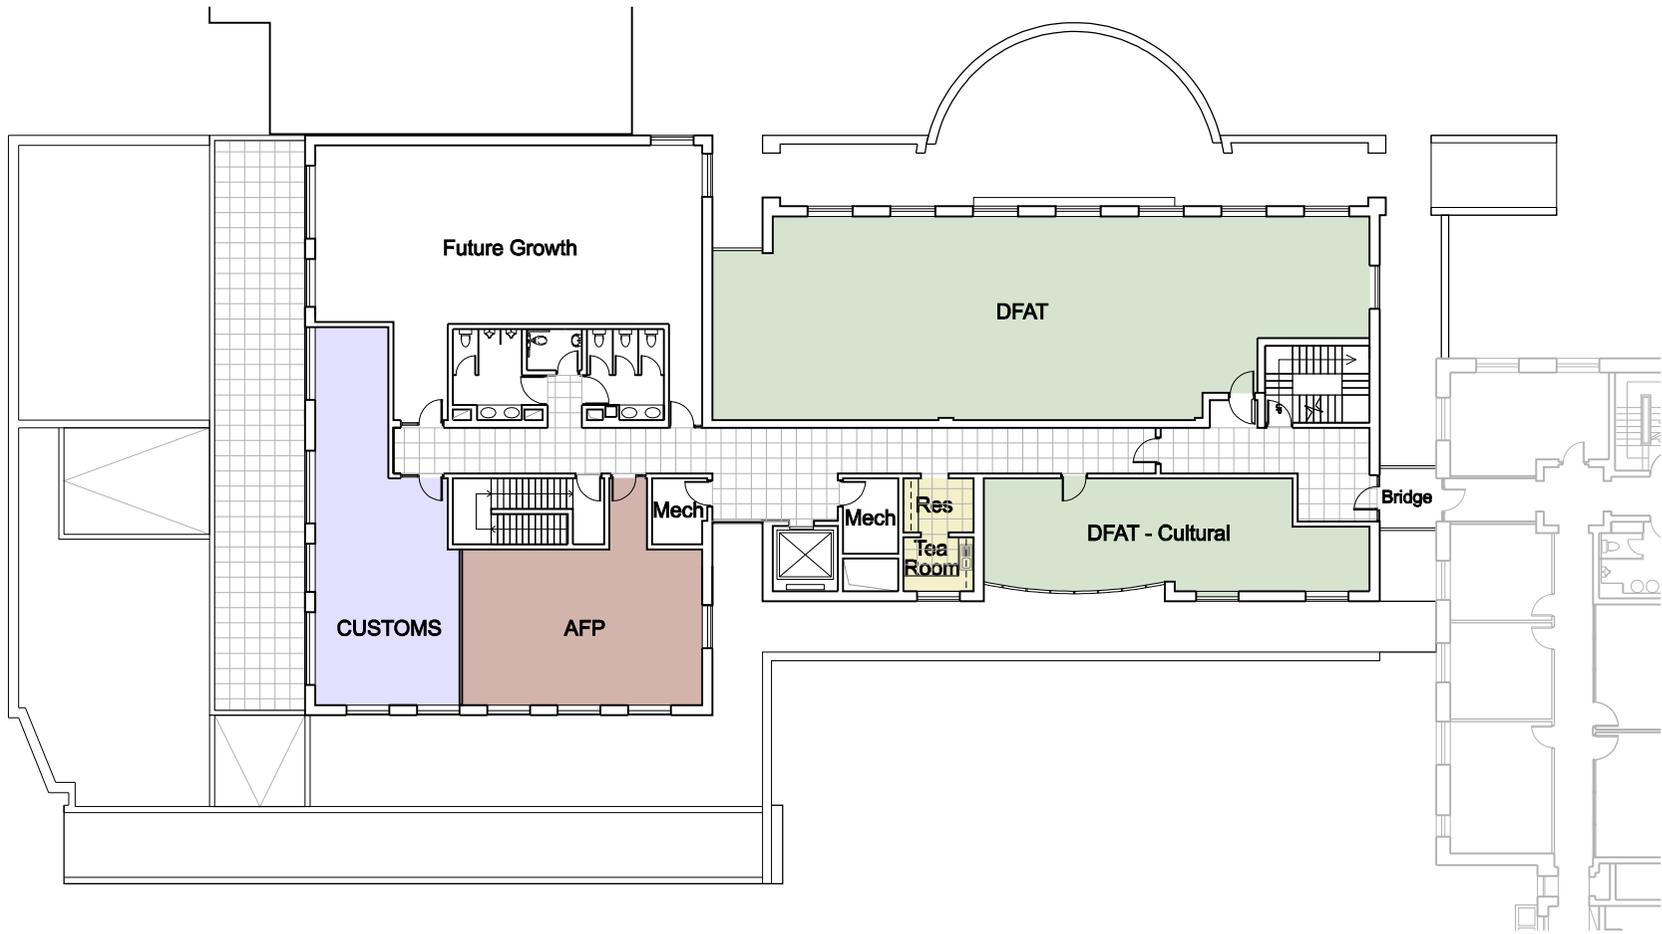




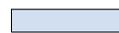
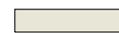
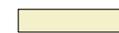
**EXISTING CHANCERY - PROPOSED LEVEL 04 PLAN**

 DFAT	 AUSAID	 DEFENCE	 DIMA	 INVEST AUST.	 TREASURY
 ACIAR	 AUSTRADE	 DEST	 AFFA	 Shared Areas	





**CHANCERY NEW WING - PROPOSED LEVEL 04 FLOOR PLAN**

 DFAT	 AUSAID	 DEFENCE	 DIMA	 INVEST AUST.	 TREASURY
 ACIAR	 AUSTRADE	 DEST	 AFFA	 Shared Areas	





VIEW OF MAIN ENTRY COURTYARD (WITH NEW WING AT LEFT)



CHANCERY EXTENSION AND REFURBISHMENT  
AUSTRALIAN EMBASSY BEIJING