
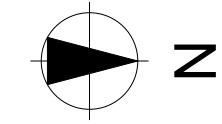


Campbell Barracks, Perth
119. Campbell Barracks Site Map

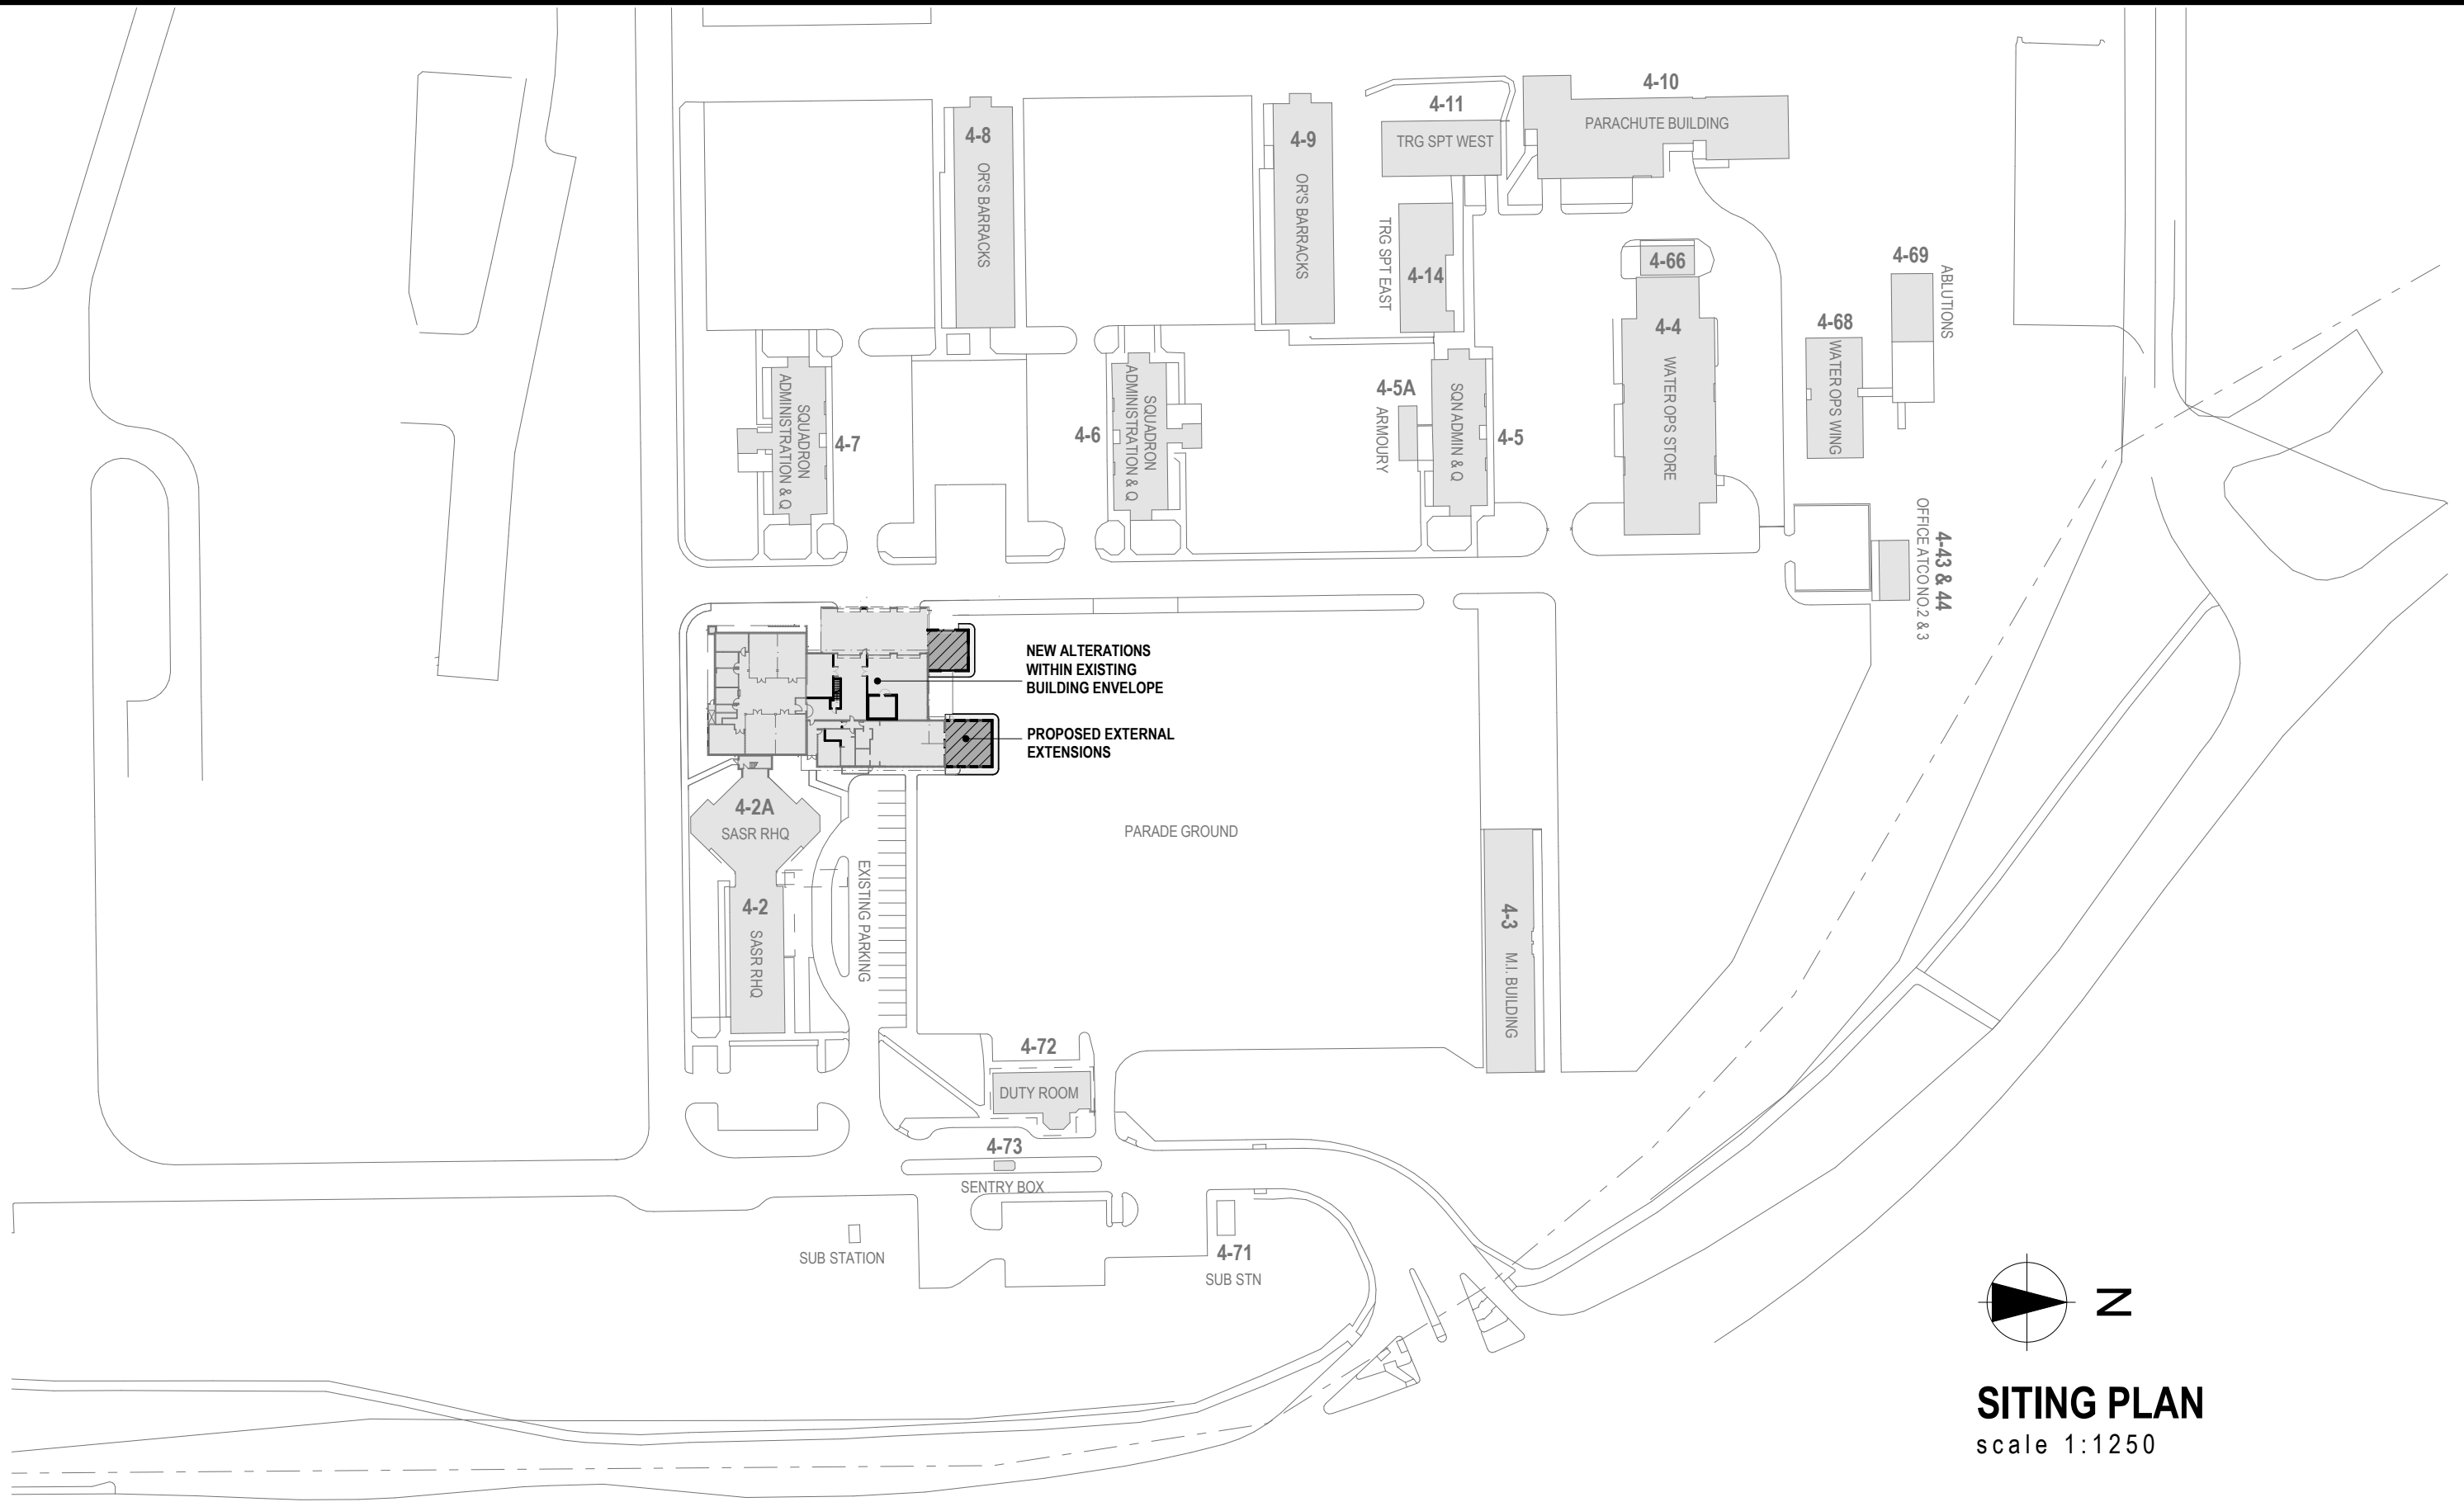

SITING PLAN
scale 1:1250

Attachment 119
Campbell Barracks Site Map

DESIGN REVIEW & COST ESTIMATES ISSUE

			DRAWN DB	CHECKED HV	DSM DB
			SHEET No. 2	DATE 27/6/08	SHEET SIZE A3
P5	CONCEPT DESIGN REVIEW & COST ESTIMATES	JUNE 08			
P4	CONCEPT DESIGN REVIEW & COST EST DRAFT	MAY 08			
P3	PRELIMINARY ISSUE		DRAWING No. A02		AMEND P5
No.	DESCRIPTION	DATE			