




# MARINE STRUCTURES: FLEET BASE EAST - SEA WALL AND SCOUR ELEVATIONS

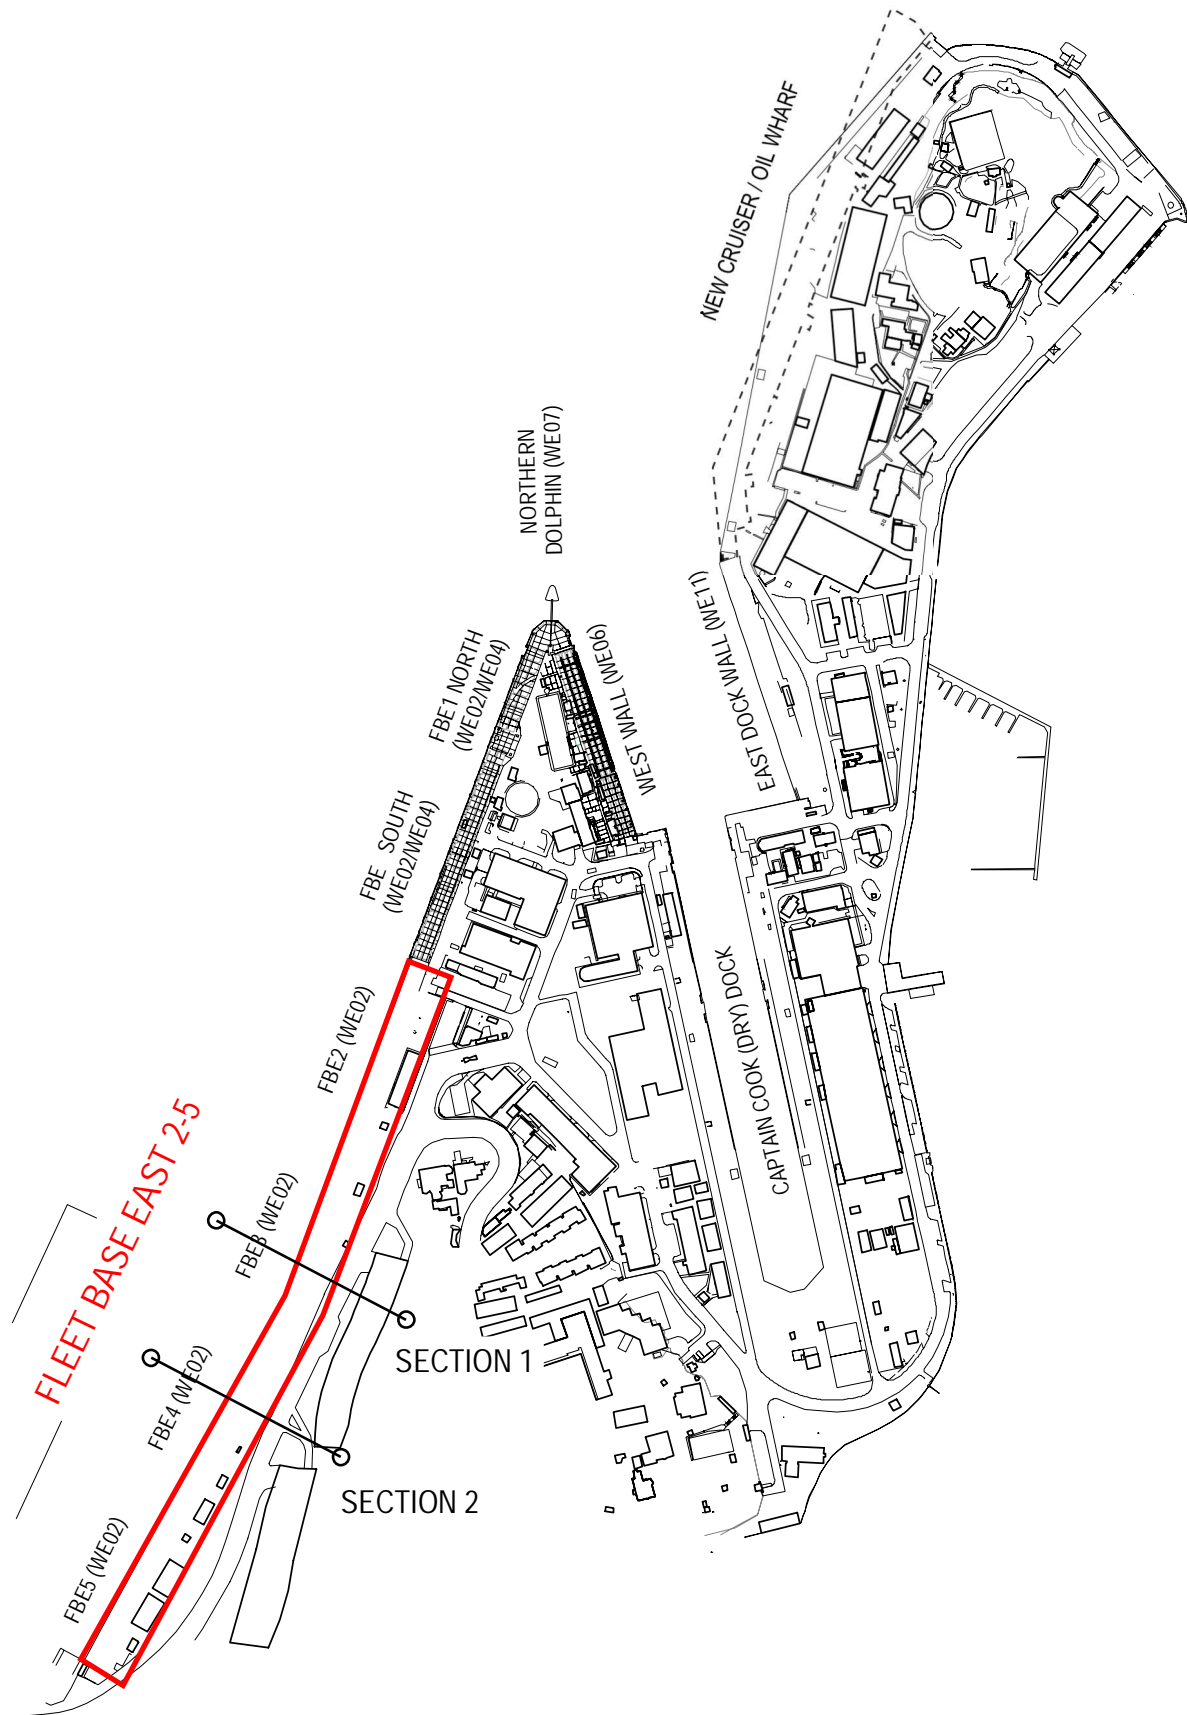

# MARINE STRUCTURES: FLEET BASE EAST - SEA WALL AND SCOUR ELEVATIONS

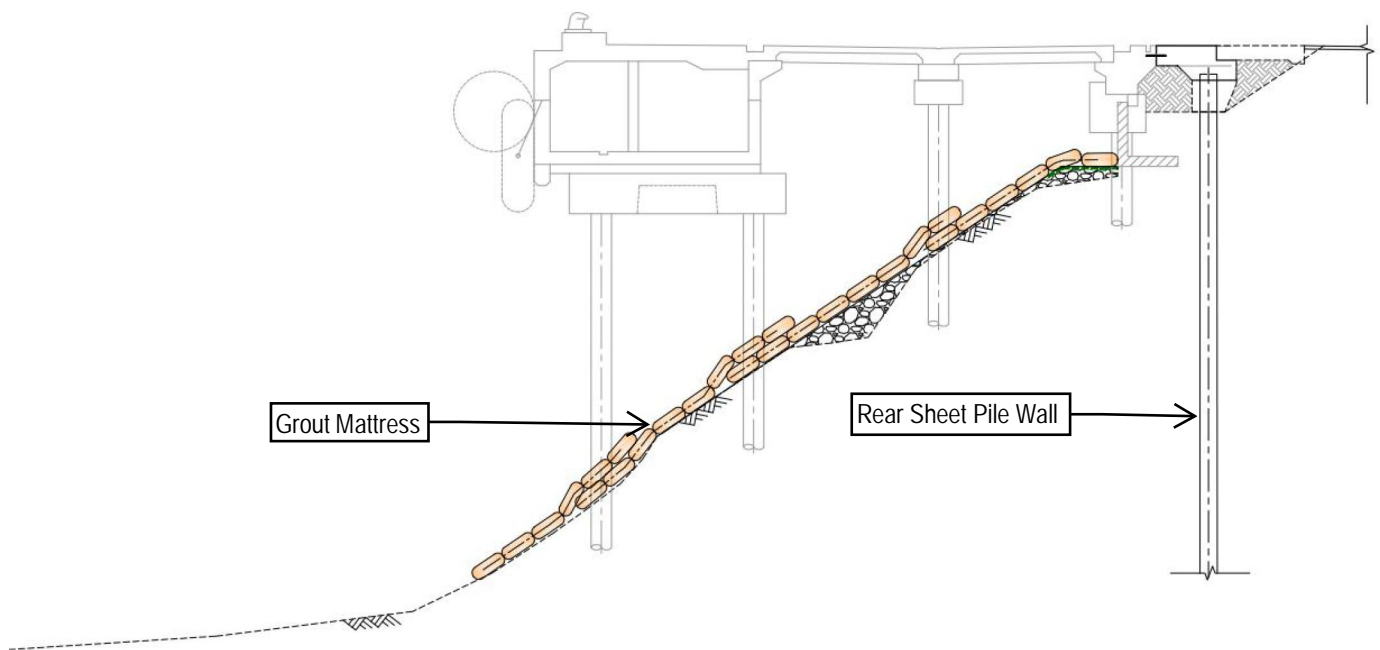

**SECTION 1: Grout Mattress and Rear Sheet Pile Wall Fleet Base East 2-5**

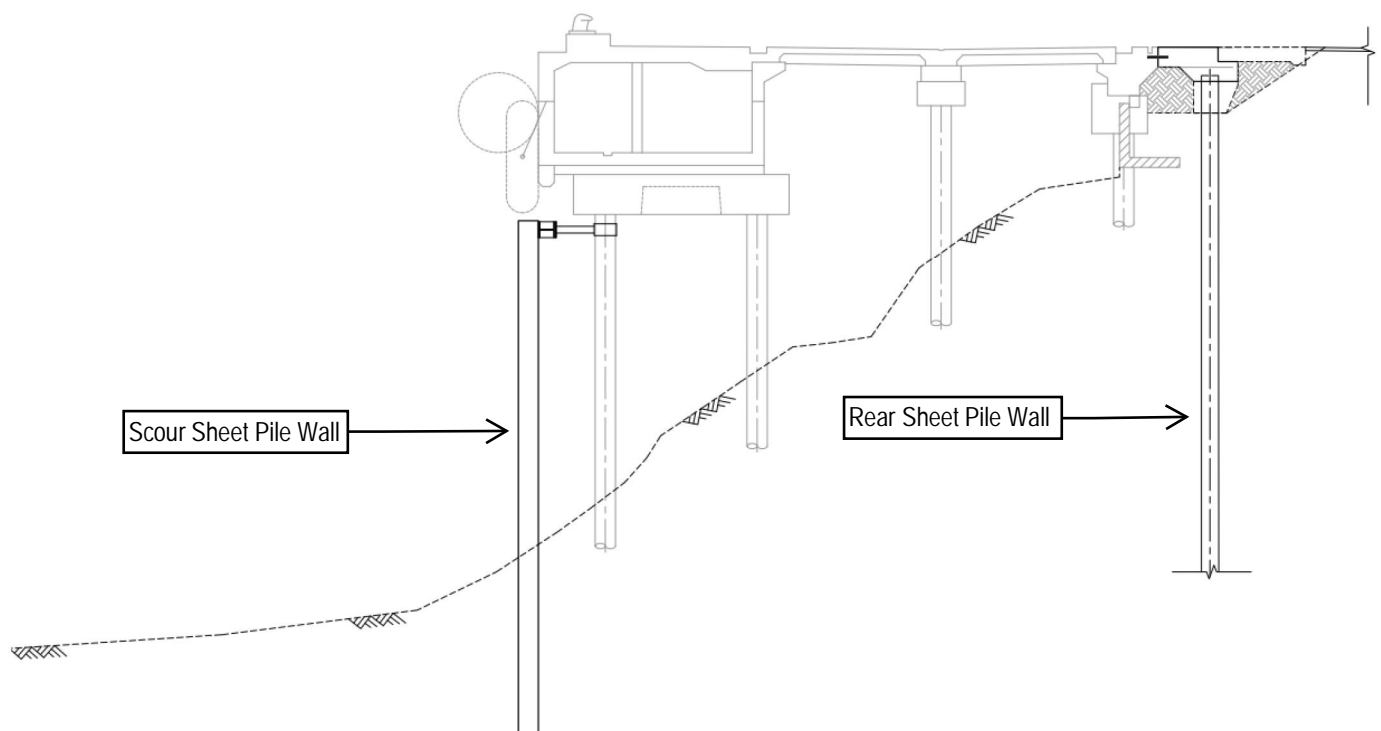

**SECTION 2: Scour Sheet Pile Wall and Rear Sheet Pile Wall Fleet Base East 3**