



Appendix 16

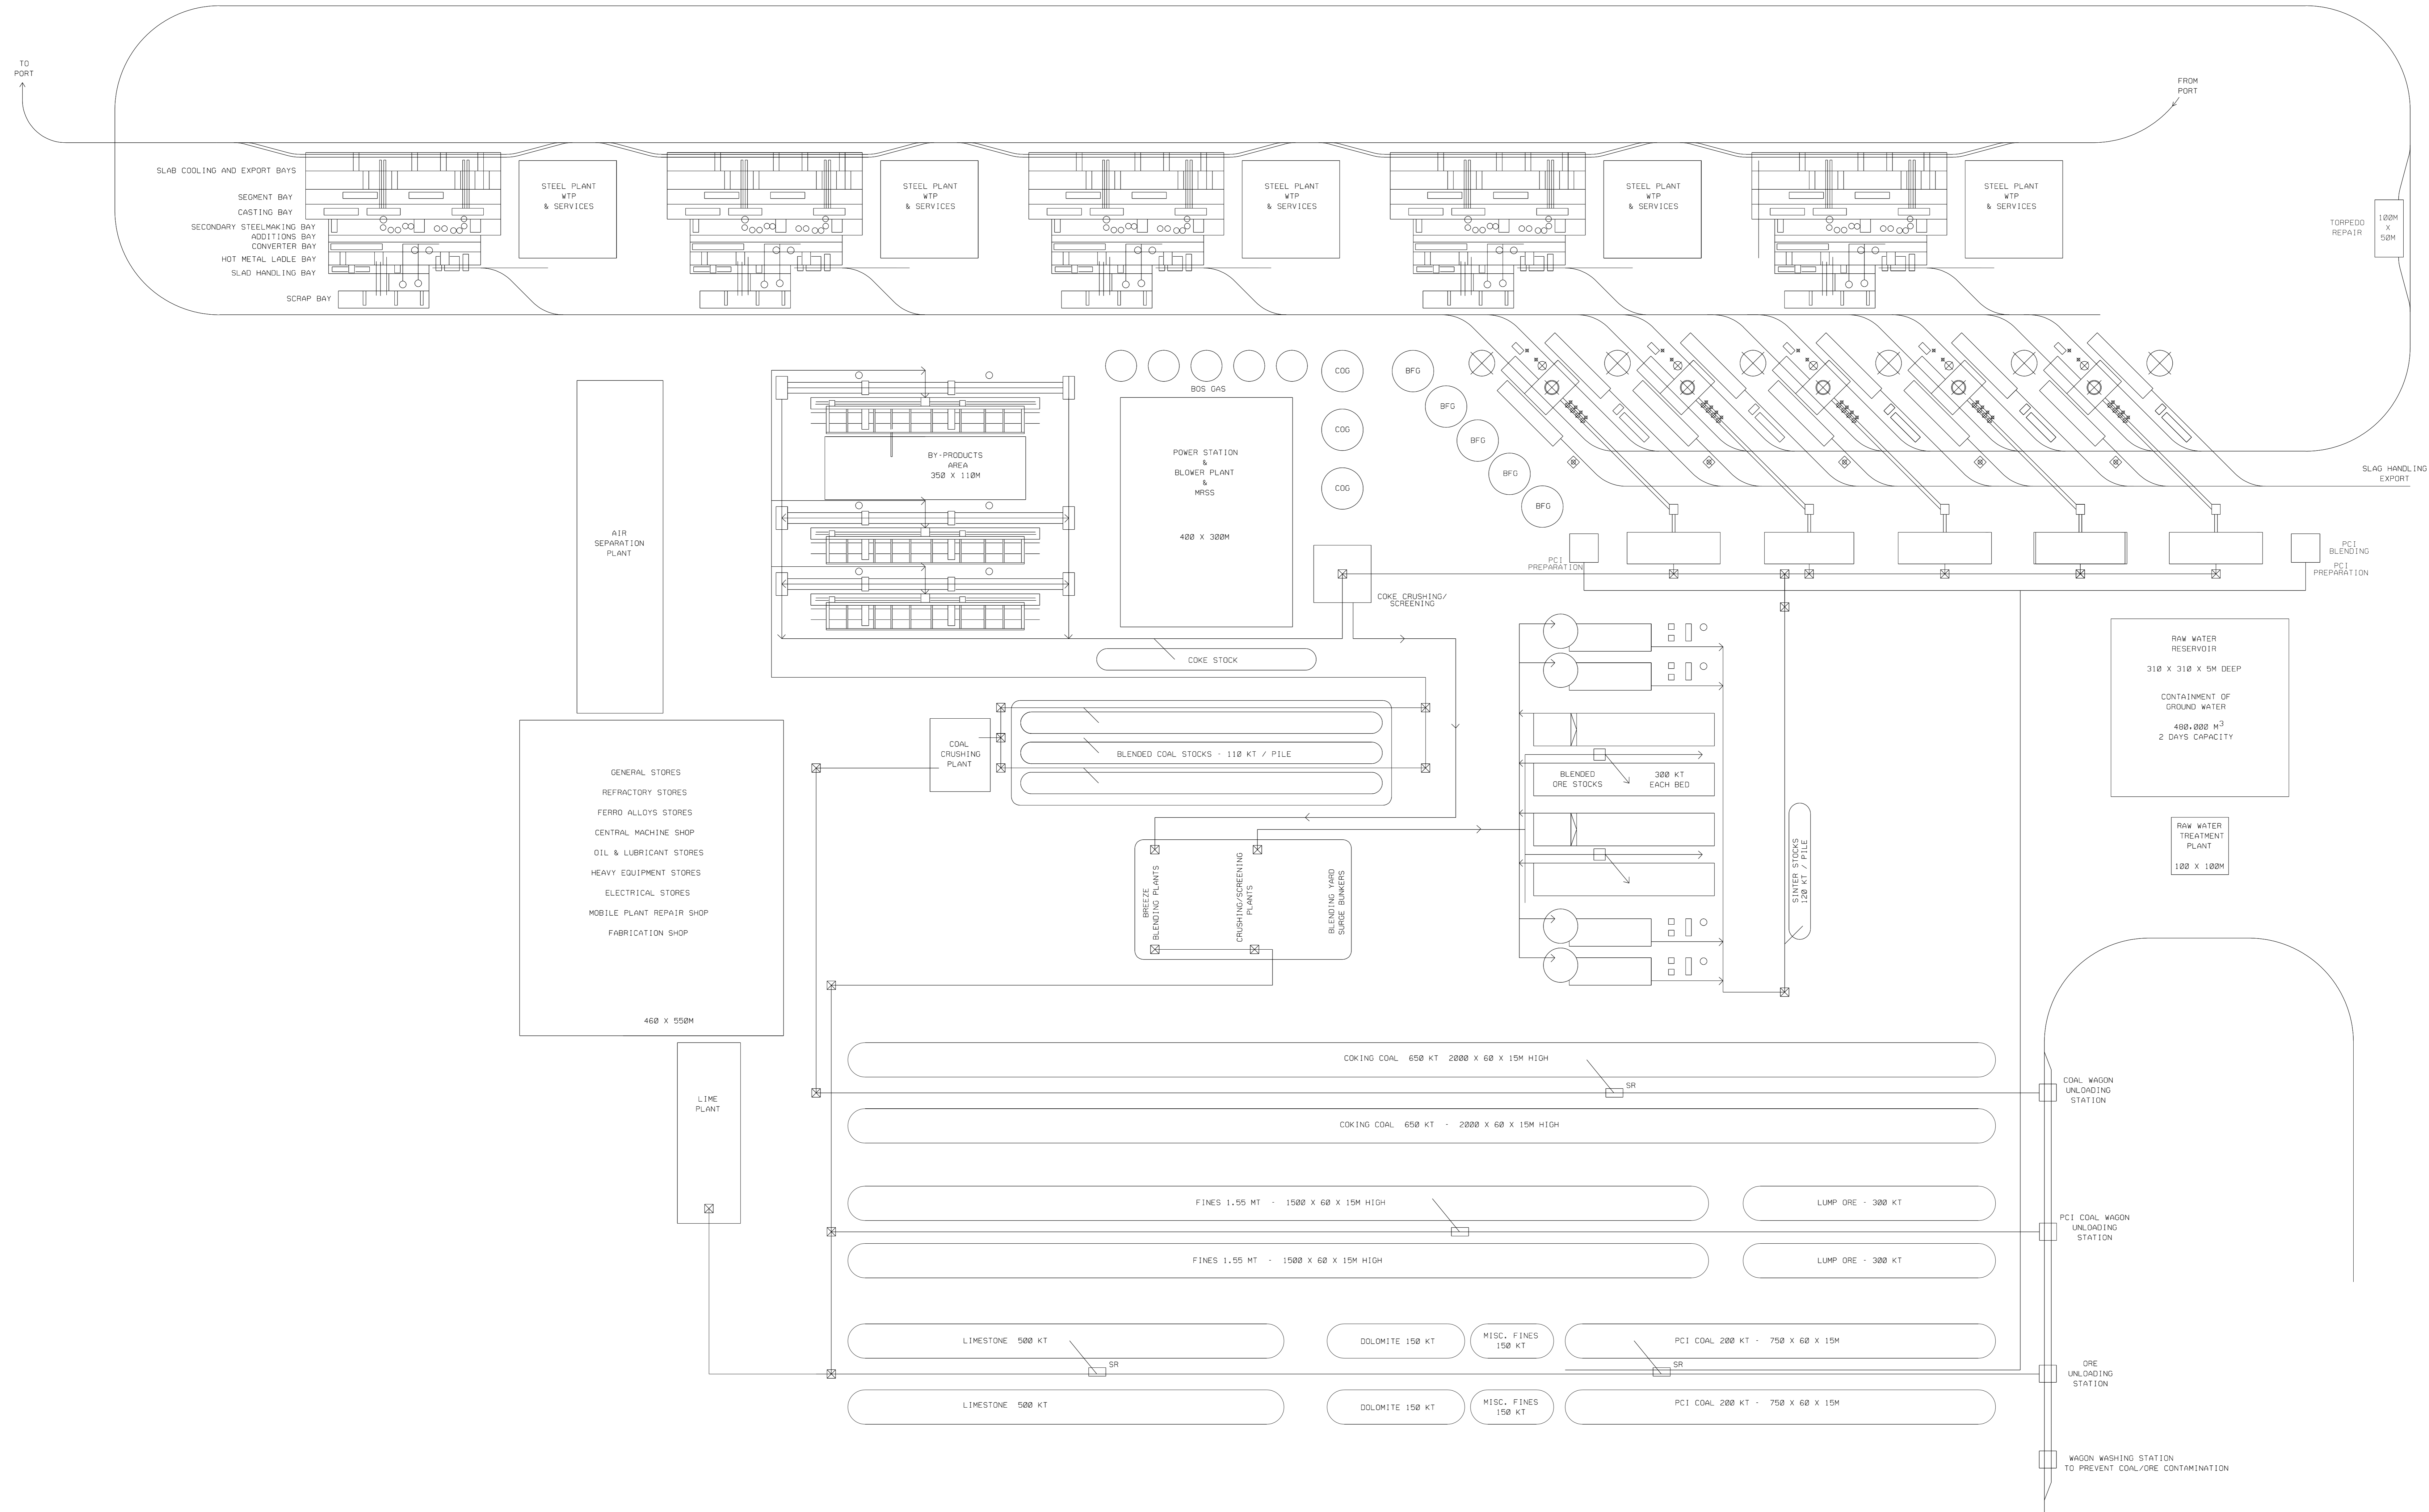

| DRAWING NUMBER | PART NUMBER | DESCRIPTION | MATERIAL OR REMARKS | NO. OFF | DATE | DRAWN |
|----------------|-------------|-------------|---------------------|---------|------------|----------------------|
| | | | | | 08/05/2011 | S. A. GLASPER |
| | | | | | | DEPARTMENT: E. S. F. |
| | | | | | | CHECKED: P. LEONARD |
| | | | | | | APPROVED: |
| | | | | | | ALTERATIONS: |



APPROXIMATE AREA OF
INTEGRATED STEELWORKS
686.5 HECTARES

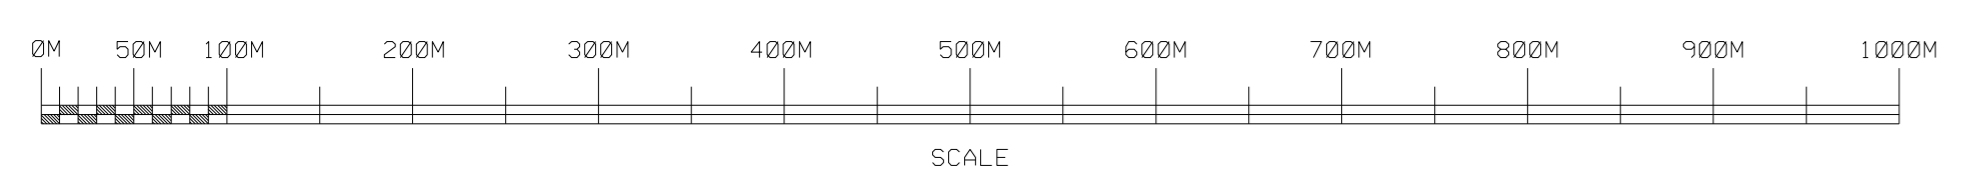

CONFIDENTIAL - TATA STEEL.
THIS DRAWING IS THE PROPERTY OF CORUS UK LIMITED. ITS CONTENTS ARE CONFIDENTIAL AND NOT BE COPIED OR DISCLOSED OUTSIDE CORUS UK LIMITED. WITHOUT WRITTEN PERMISSION. THIS DRAWING MUST ONLY BE USED FOR THE PURPOSES FOR WHICH IT IS SUPPLIED

TITLE PROJECT IRON BOOMERANG
DRAFT
STEELMAKING COMPLEX
LAYOUT

DRAWING NUMBER
443/034/PIB 0004

REV

| | |
|---------------------|---------------|
| PROJECT OFFICE | 44334P/IB0001 |
| PROJECT NUMBER | |
| SCALE | |
| LIMITS (NOT STATED) | |
| ASSEMBLY DRAWING | |
| PROJECT DEPARTMENT | |