


Appendix 2



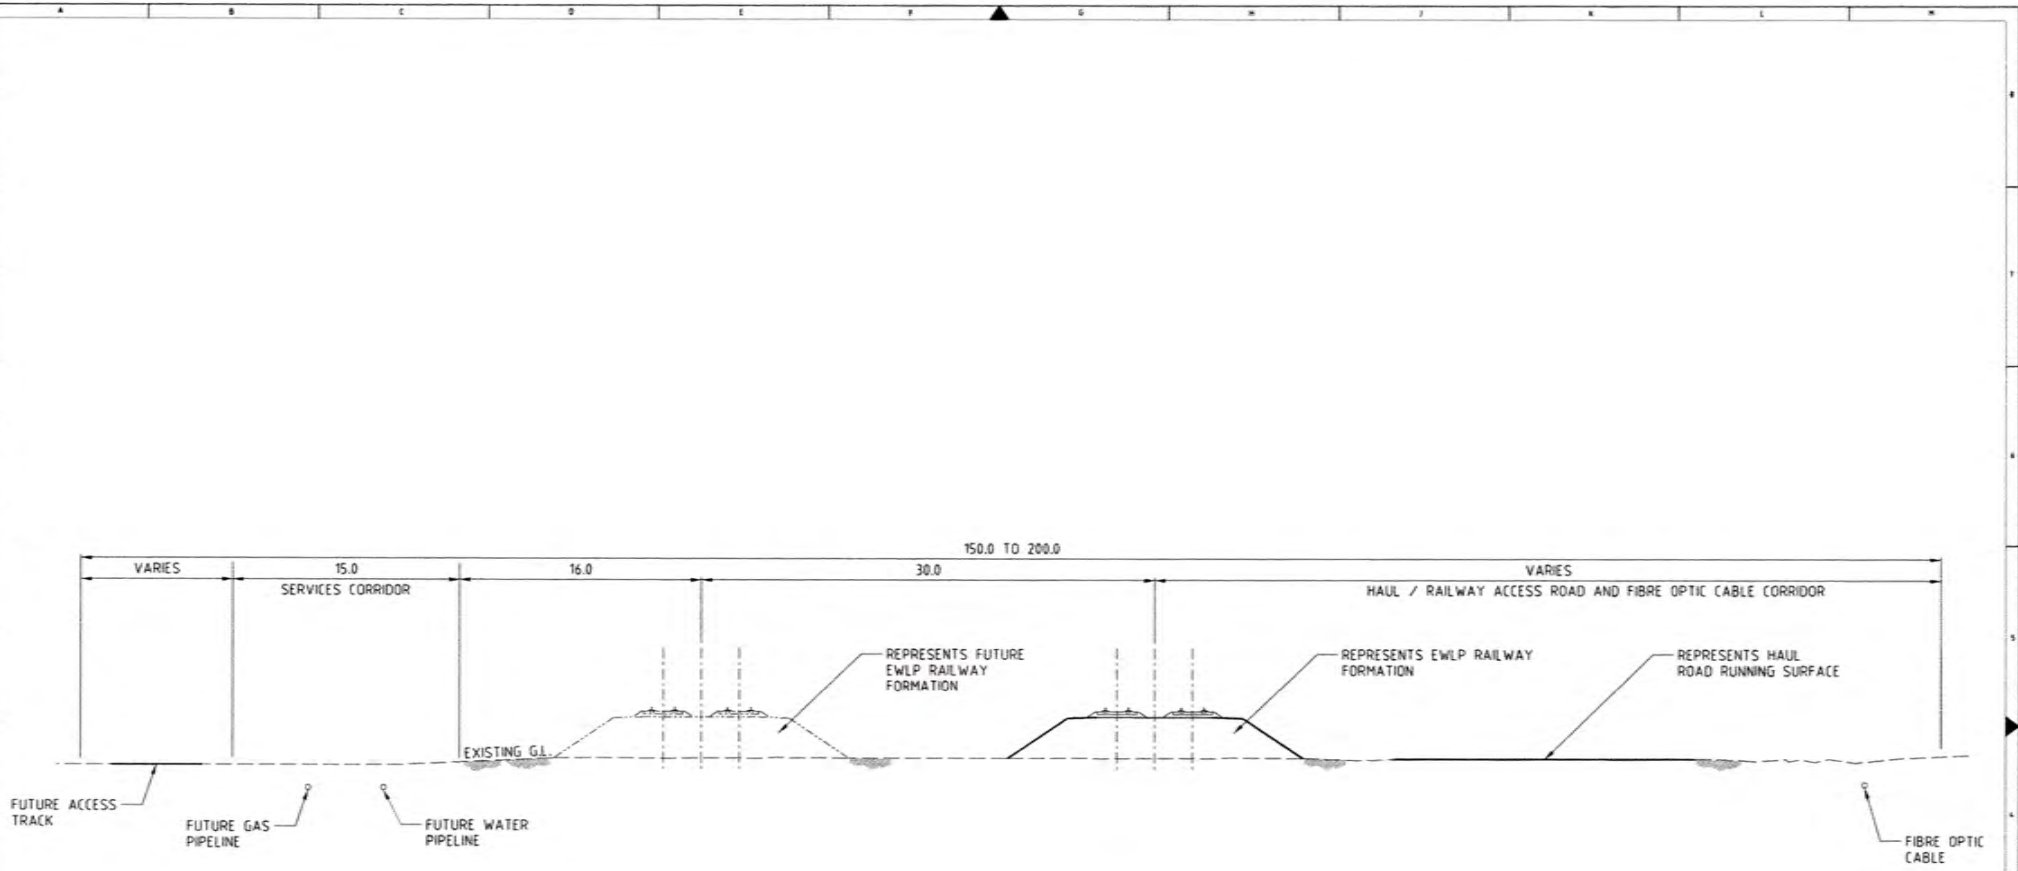

TYPICAL EWLP INFRASTRUCTURE CORRIDOR SECTION
DIAGRAMMATIC

NOTES:
1. ALL DIMENSIONS IN METRES UNLESS OTHERWISE NOTED.



This drawing and all the information contained on it remains the property of Engenium Pty Ltd. It is confidential and is issued on the condition that, except with written permission from Engenium Pty Ltd, it must not be copied, reproduced, viewed or communicated to any other party, nor shall it be used for any purpose other than that stated on the particular contract, order, enquiry with which it is issued. Any such authorized disclosure is subject to the party agreeing to be bound by these confidentiality obligations. Any copies or extracts of this information must contain this clause and must be returned upon request by Engenium Pty Ltd.

REV	DATE	DRN	DESCRIPTION	CHD	APPR	PRQ
A	01/11/11	PH	ISSUED FOR INFORMATION			

DATE	NAME
DRAWN BY	DL/LL/11 P.J.HANPOND
CHECKED BY	
APPROVED BY	
ENG MGR	

engenium ENGINEERING PTY LTD
 Level 4, 100 St Georges Ter
 Perth, WA 6000 Australia
 08 9442 9294
 Fax: 08 9442 9771
 Email: info@engenium.com.au

EAST WEST LINE PARKS PTY. LTD.
PROJECT IRON BOOMERANG
GENERAL ARRANGEMENT
INFRASTRUCTURE CORRIDOR SECTION

DRAWING No. **PIB-SKE-G-0041 - FIGURE 3** REV. **A**