



Appendix 16



DRAWING NUMBER	PART NUMBER	DESCRIPTION	MATERIAL OR REMARKS	NO. OFF	DATE	DRAWN
					08/05/2011	S. A. GLASPER
						DEPARTMENT: E. S. F.
						CHECKED: P. LEONARD
						APPROVED:
						ALTERATIONS:

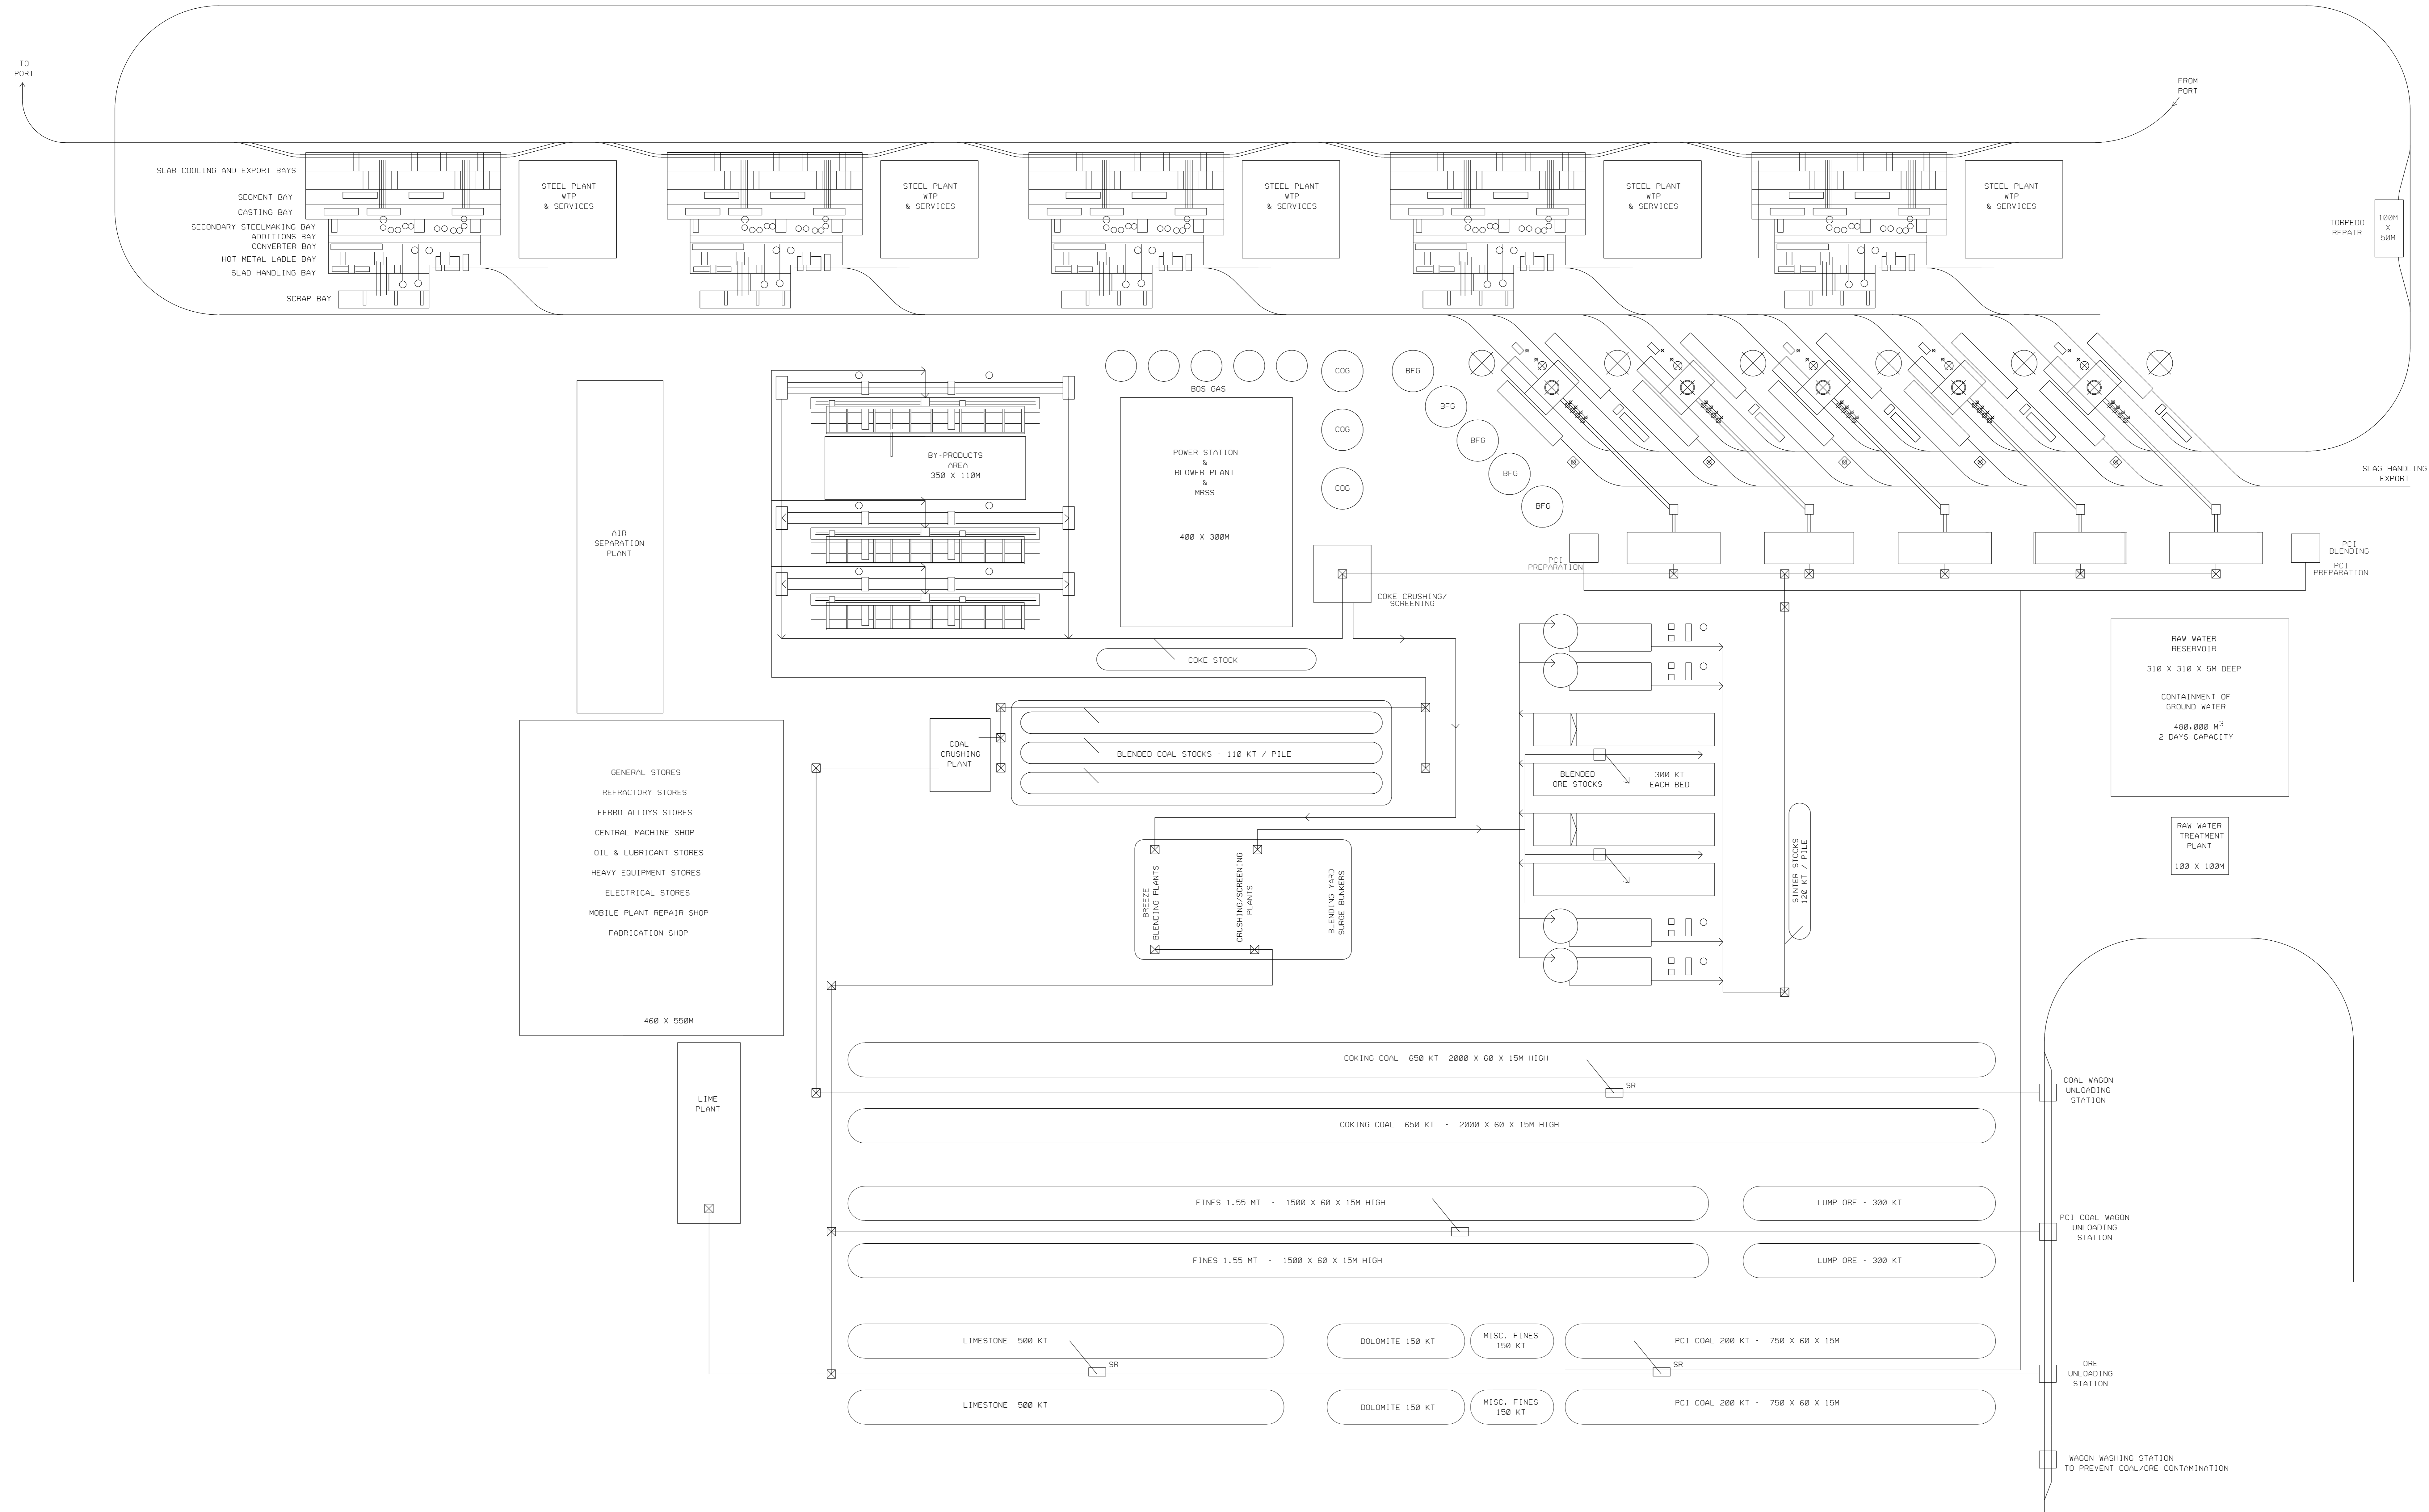

APPROXIMATE AREA OF
INTEGRATED STEELWORKS
686.5 HECTARES

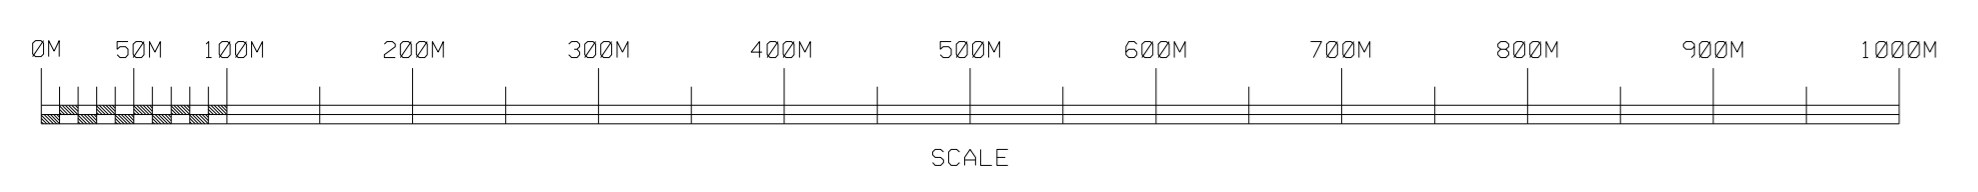

CONFIDENTIAL - TATA STEEL.
THIS DRAWING IS THE PROPERTY OF CORUS UK LIMITED. ITS CONTENTS ARE CONFIDENTIAL AND NOT BE COPIED OR DISCLOSED OUTSIDE CORUS UK LIMITED. WITHOUT WRITTEN PERMISSION. THIS DRAWING MUST ONLY BE USED FOR THE PURPOSES FOR WHICH IT IS SUPPLIED

TITLE PROJECT IRON BOOMERANG
DRAFT
STEELMAKING COMPLEX
LAYOUT

DRAWING NUMBER
443/034/PIB 0004

COPYRIGHT AND DESIGN RIGHT
TATA STEEL © 2011

REV

PROJECT OFFICE FILE NO. 44334P/IB0001
PROJECT NUMBER
SCALE
LIMITS (NOT STATED)
ASSEMBLY DRAWING
PROJECT DEPARTMENT