


Appendix 16




DRAWING NUMBER	PART NUMBER	DESCRIPTION	MATERIAL OR REMARKS	NO. OFF	DATE
					08/05/2011

DRAWN: S. A. GLASPER
 DATE: 08/05/2011
 DEPARTMENT: E. S. F.
 CHECKED: P. LEONARD
 APPROVED:
 ALTERATIONS:

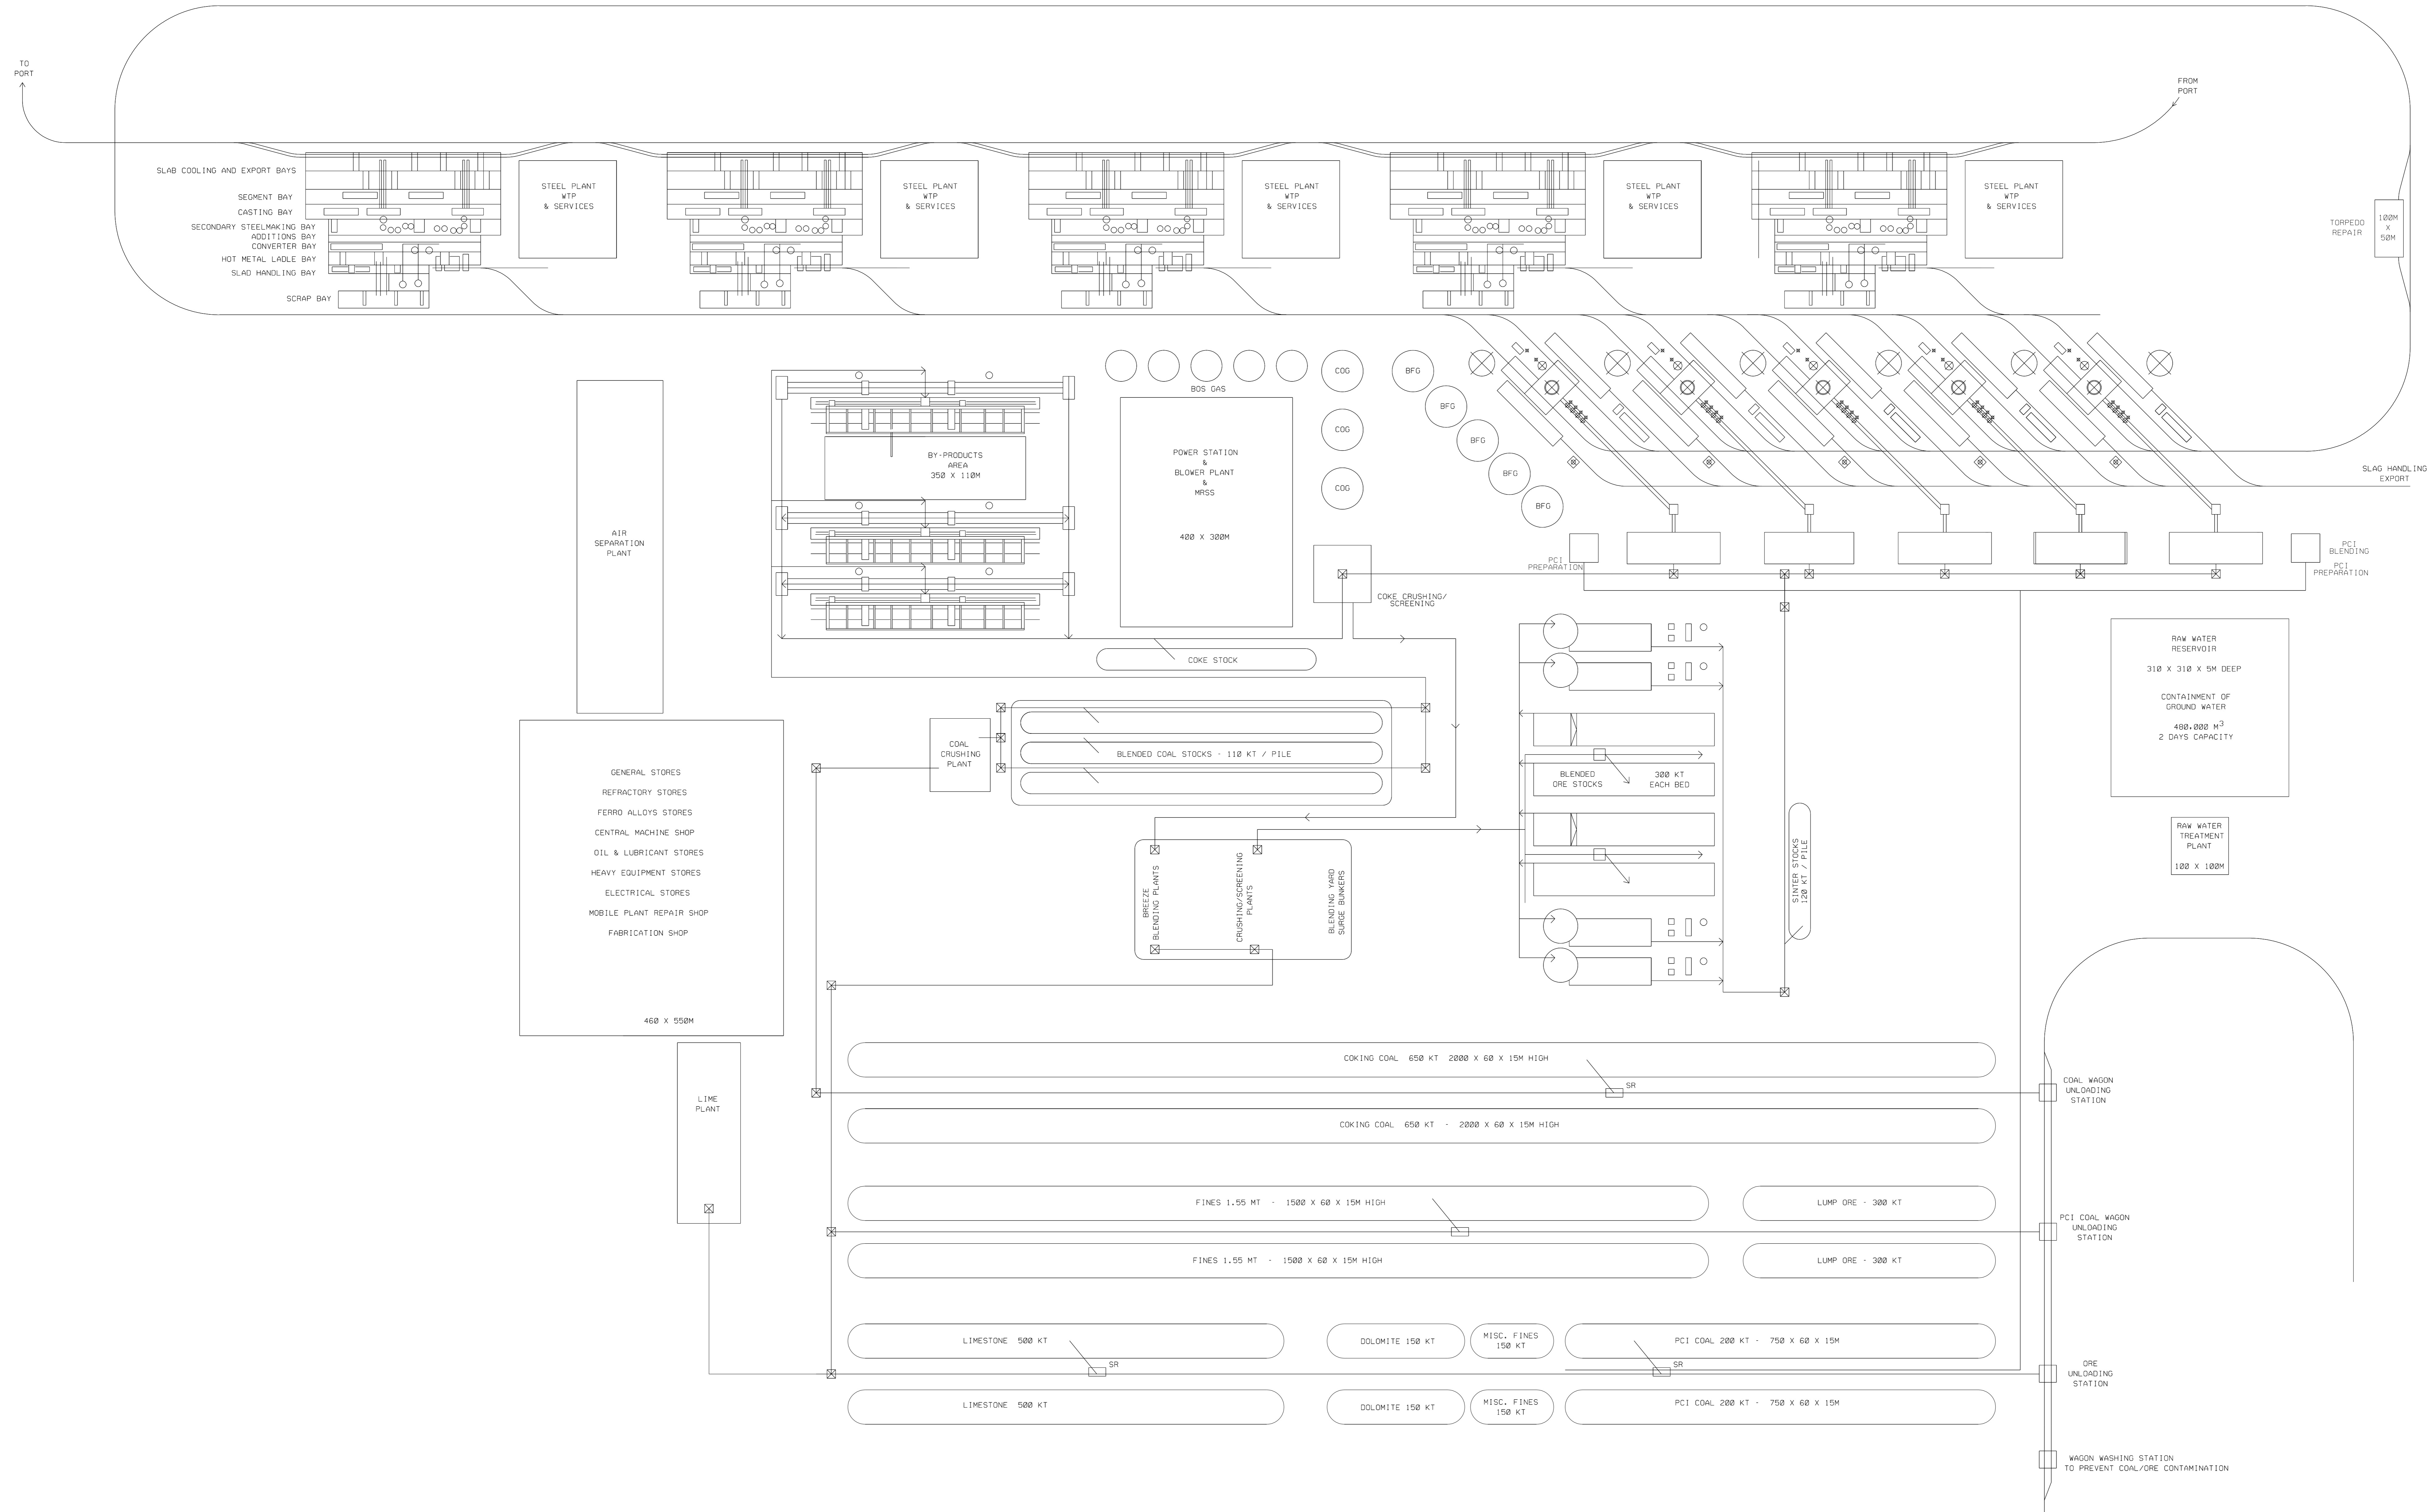

APPROXIMATE AREA OF
 INTEGRATED STEELWORKS
 686.5 HECTARES

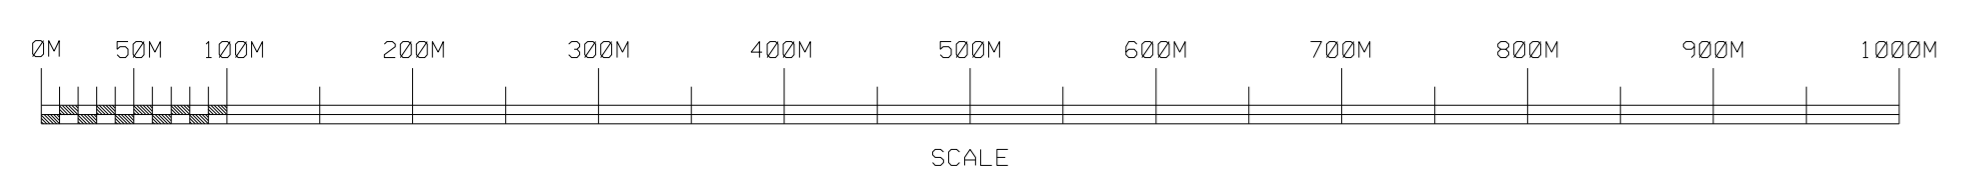

CONFIDENTIAL - TATA STEEL. THIS DRAWING IS THE PROPERTY OF CORUS UK LIMITED. ITS CONTENTS ARE CONFIDENTIAL AND NOT BE COPIED OR DISCLOSED OUTSIDE CORUS UK LIMITED. WITHOUT WRITTEN PERMISSION. THIS DRAWING MUST ONLY BE USED FOR THE PURPOSES FOR WHICH IT IS SUPPLIED.

TITLE PROJECT IRON BOOMERANG
 DRAFT
 STEELMAKING COMPLEX
 LAYOUT

DRAWING NUMBER
 443/034/PIB 0004

COPYRIGHT AND DESIGN RIGHT
 TATA STEEL © 2011

REV

PROJECT OFFICE
 FILE NO. 44334P/IB0001
 PROJECT NUMBER
 SCALE
 LIMITS (NOT STATED)
 ASSEMBLY DRAWING
 PROJECT DEPARTMENT