


ATTACHMENT D – Bean Building and Research Centre

- D-1. Perspective 1 – View from Poppy’s Forecourt
- D-2. Perspective 2 – View from National Servicemen’s Memorial
- D-3. Perspective 3 – View from East Road
- D-4. Perspective 5 – View of Memorial from Reading Room
- D-5. Drawing A102 – Level 2 Plan
- D-6. Drawing A103 – Level 3 Plan








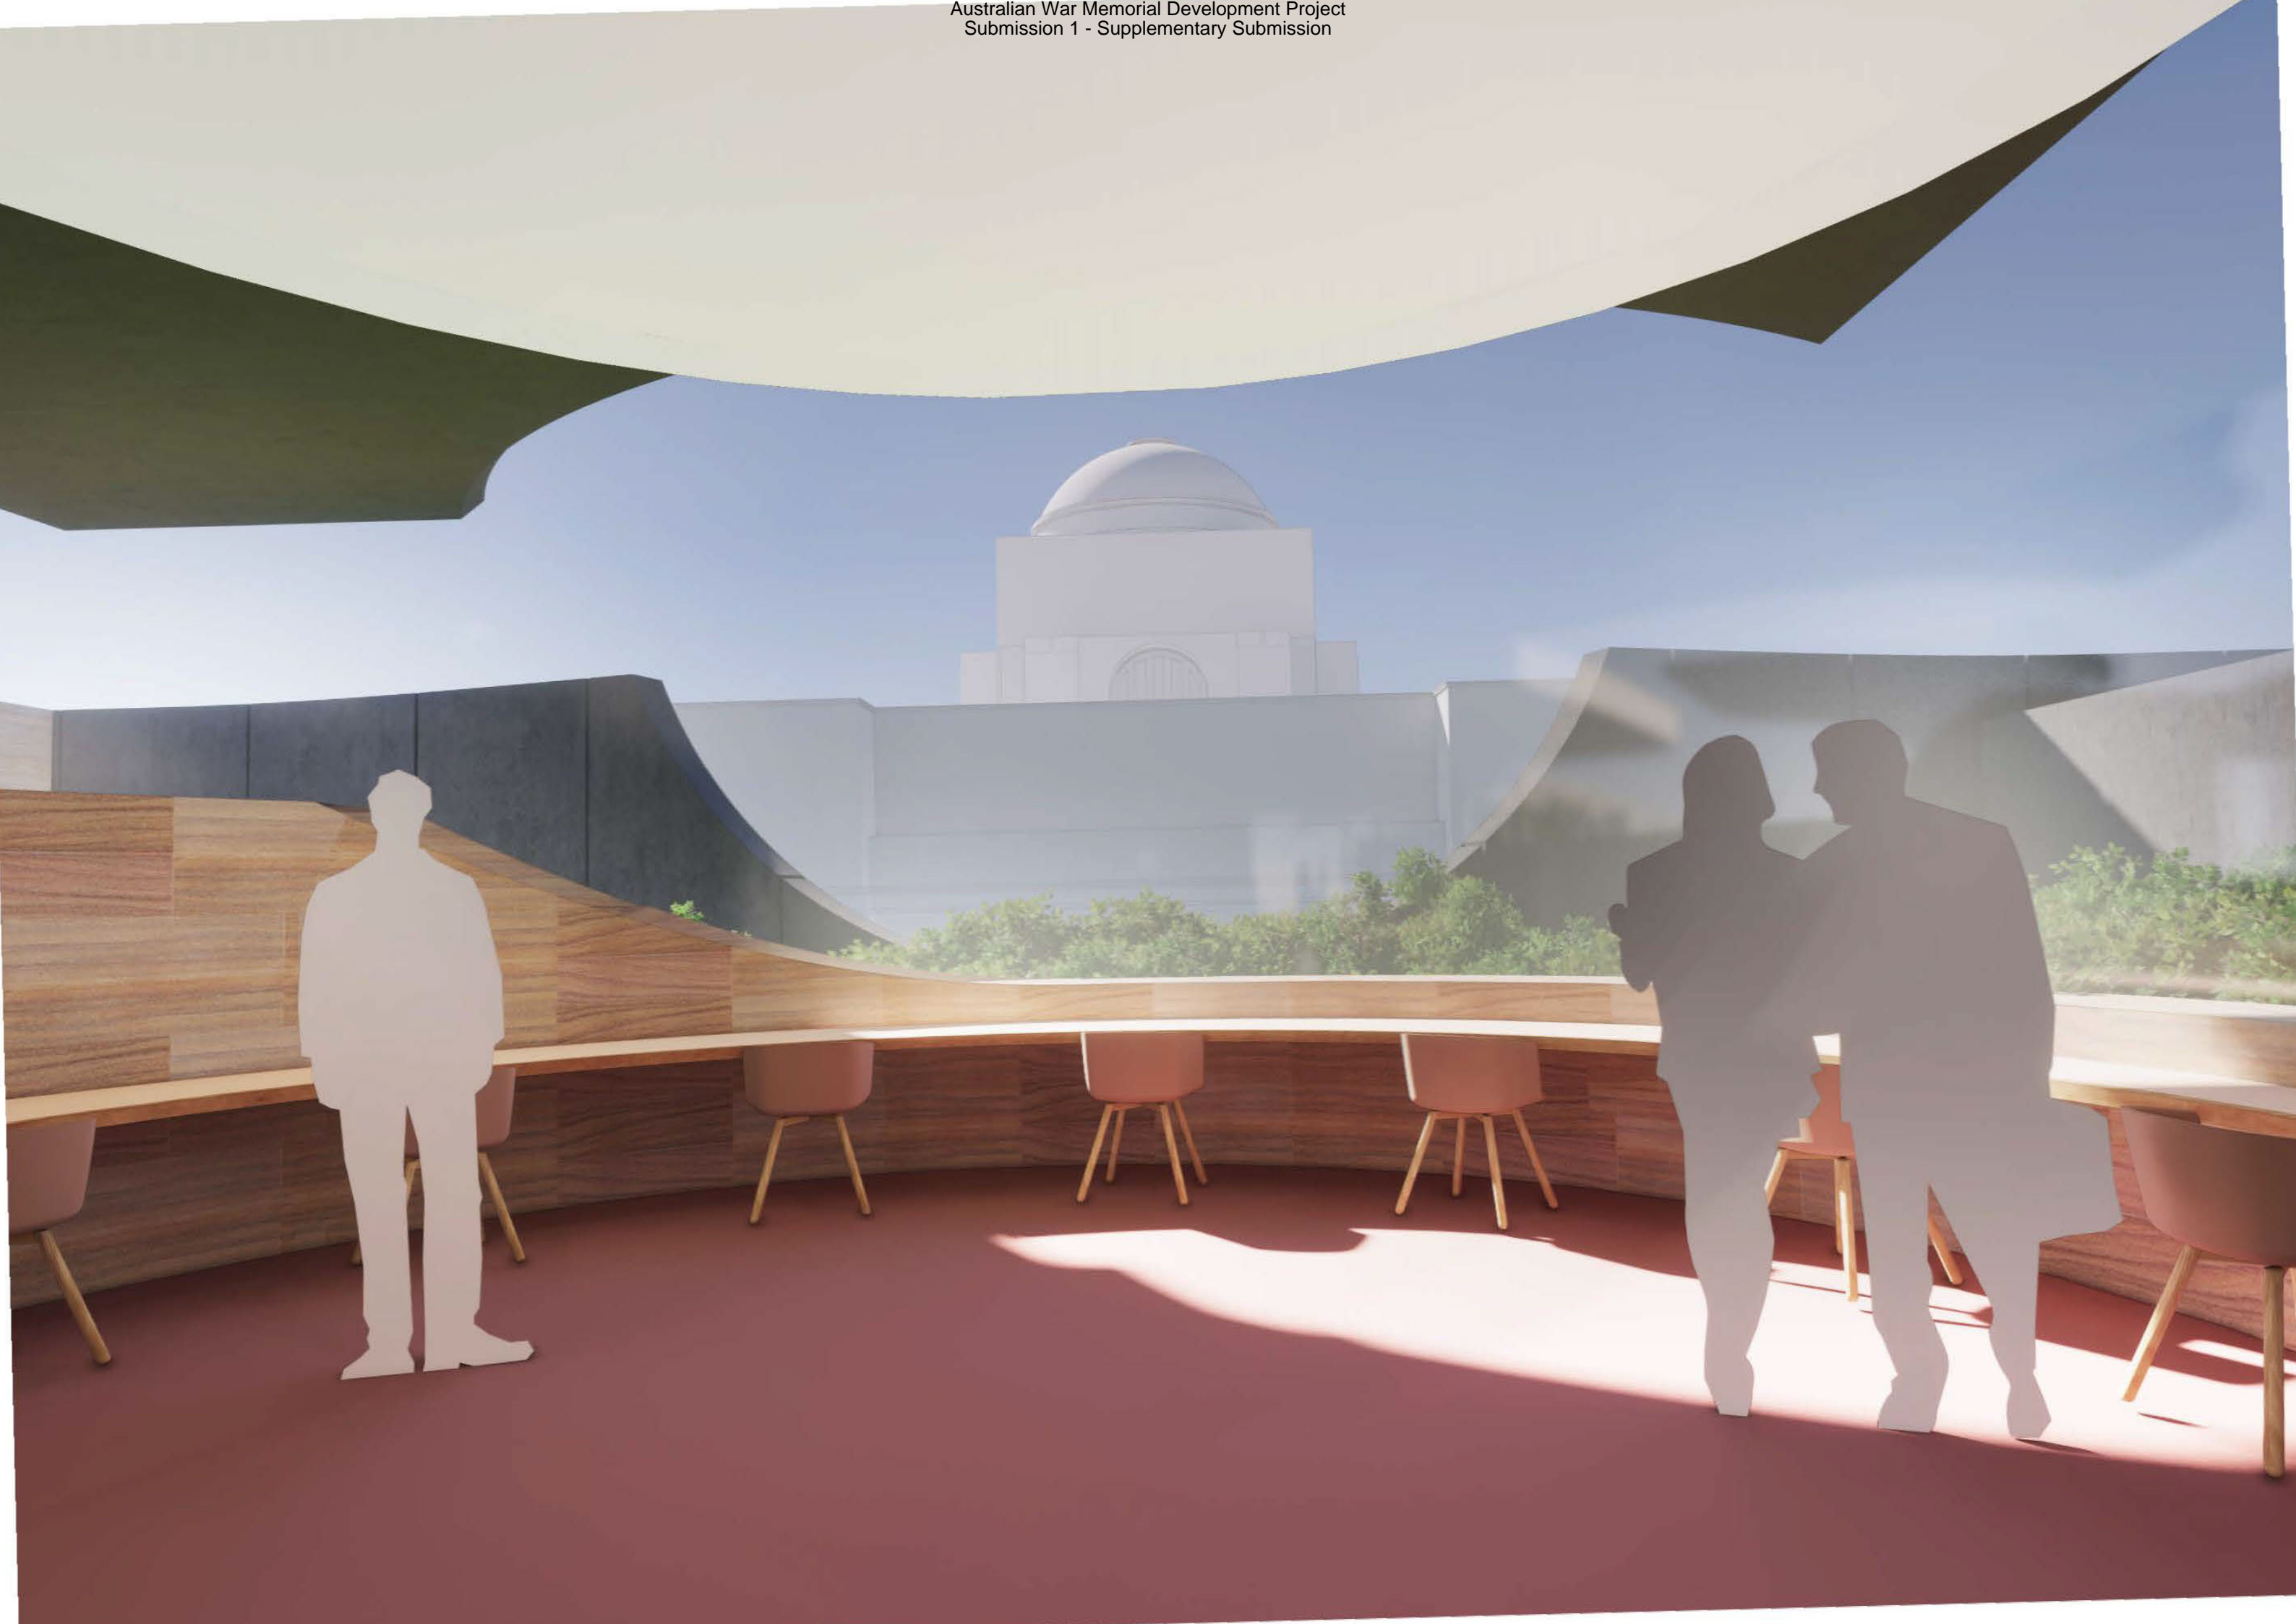



DRAWING TITLE:				
LEVEL 2 PLAN				
DRAWN:	CHECKED:	APPROVED:	SCALE:	SIZE:
Author	Checker	Approver	1 : 300	A1
DATE :	DATE :	DATE :		
PROJECT STATUS:			REVISION DATE :	
SCHEMATIC DESIGN				
DISCIPLINE:				
DRAWING No.:				REVISION
A102				

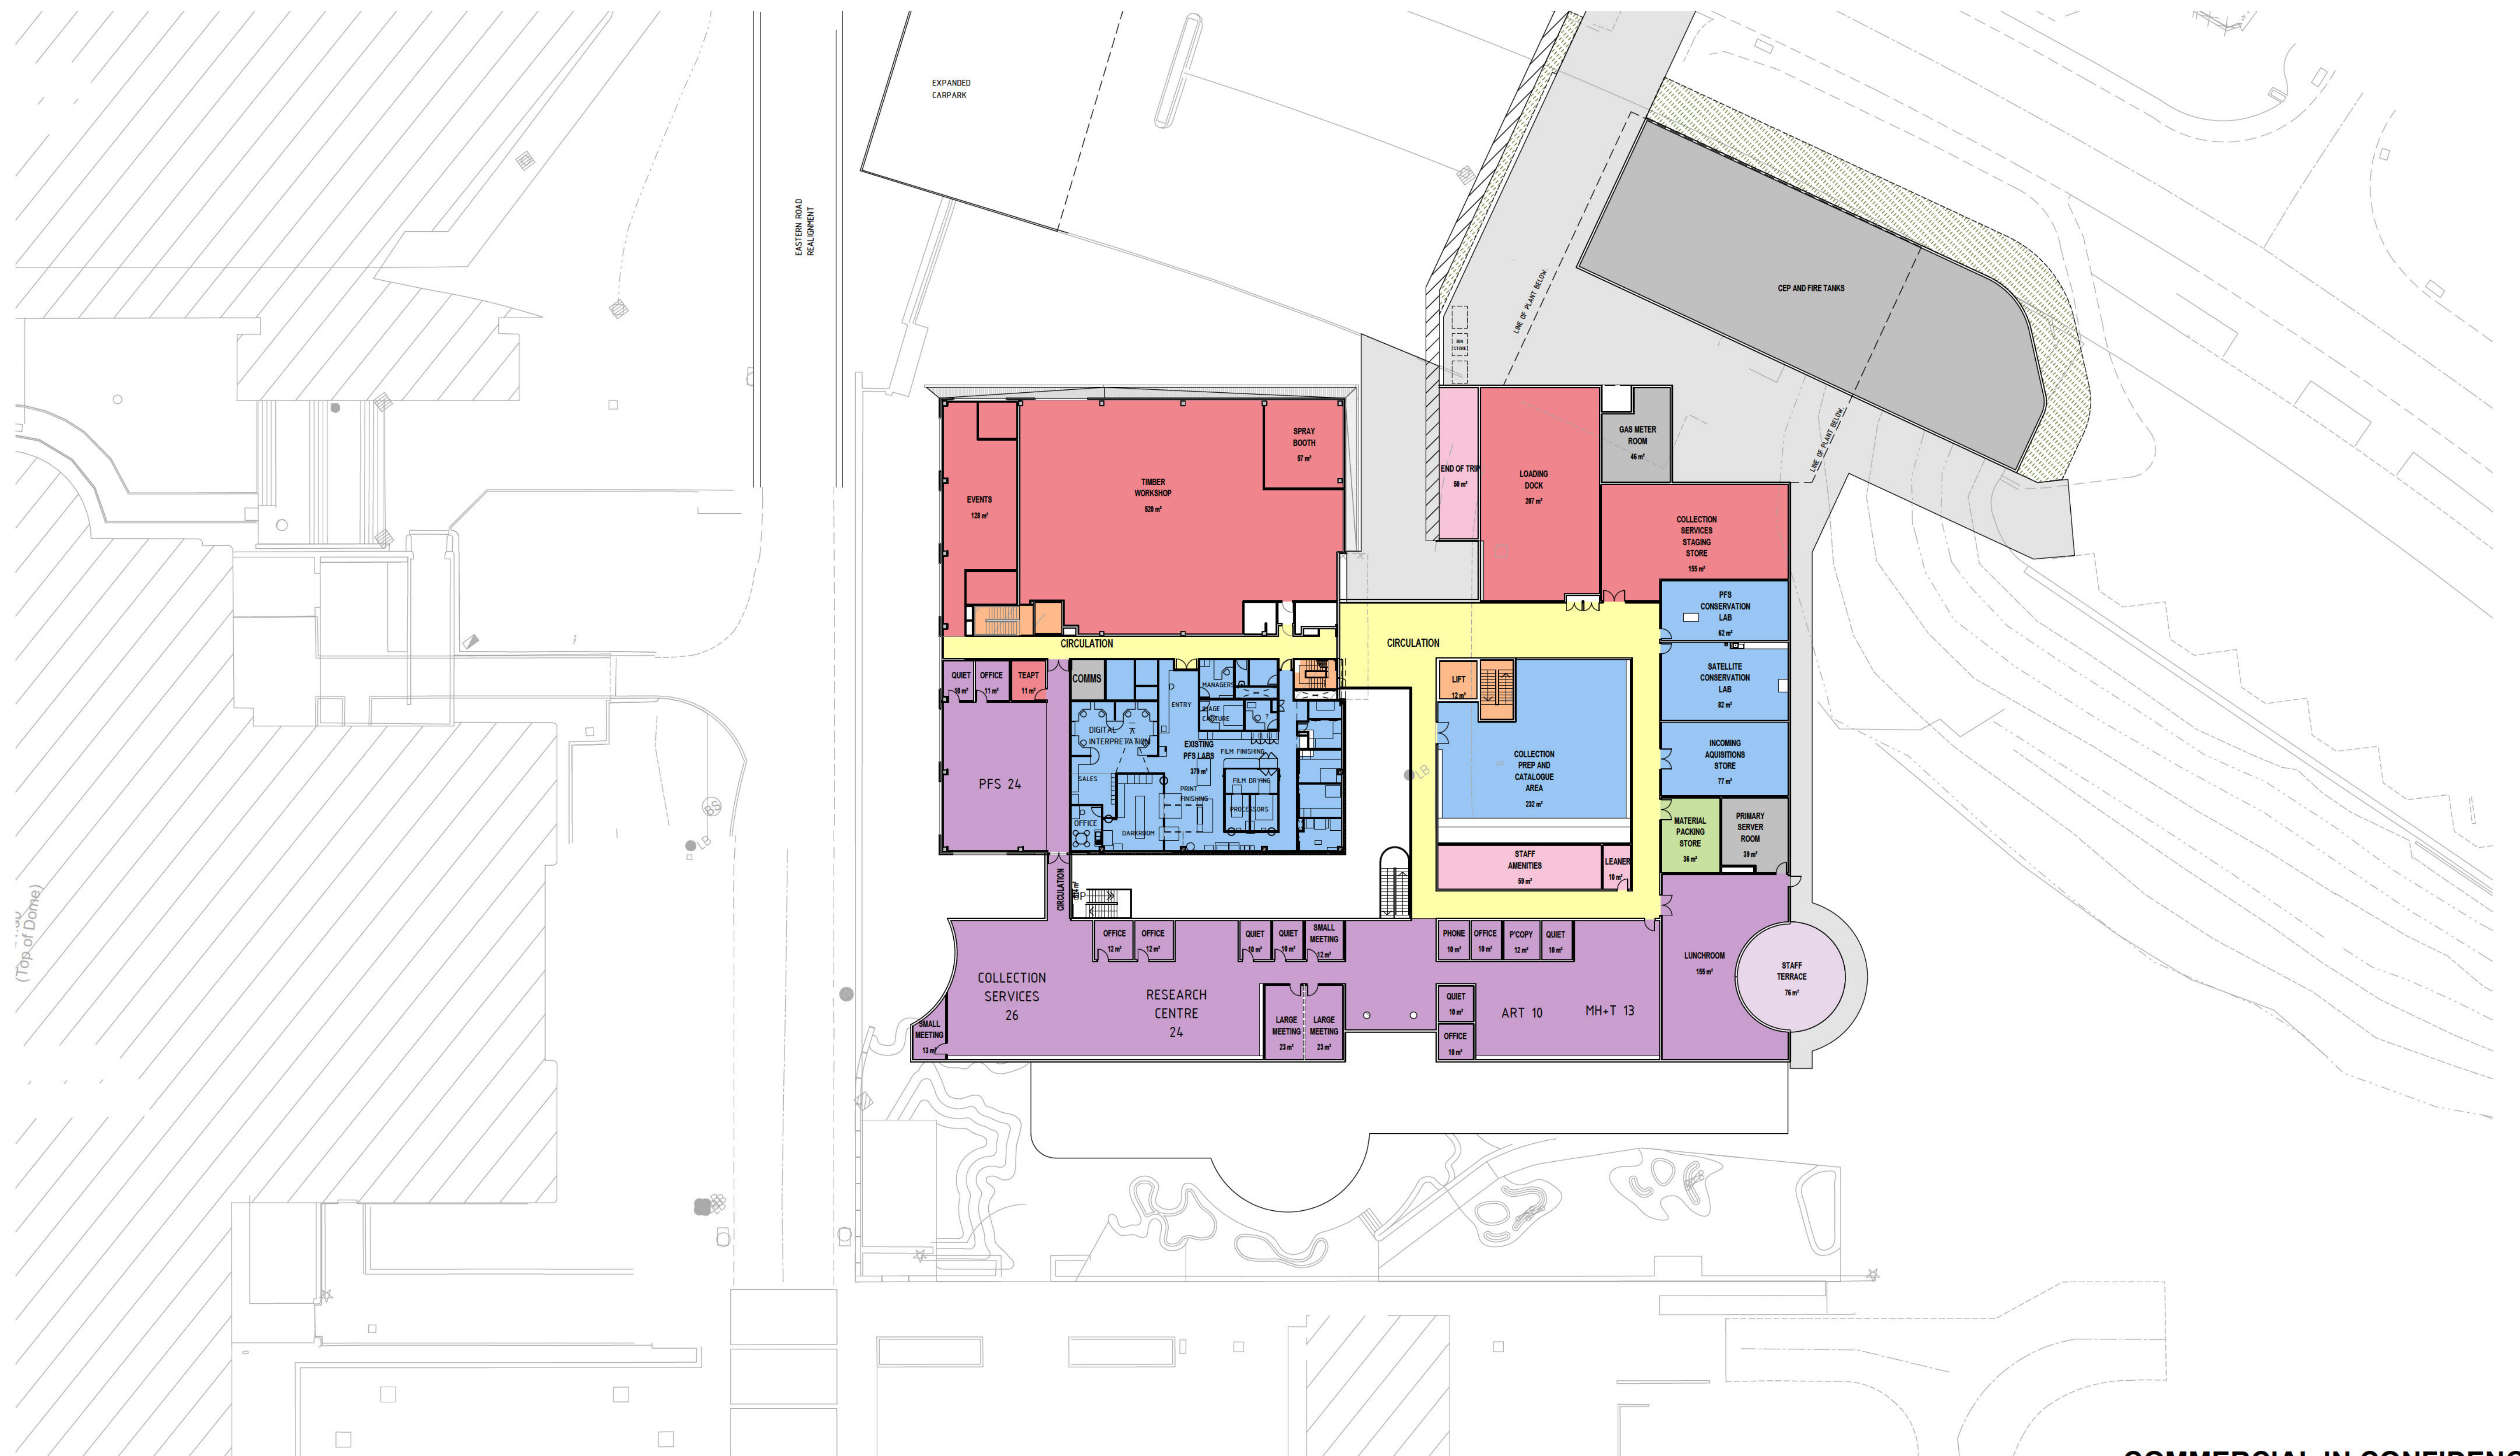

	ISSUE	DESCRIPTION	DWG STATUS	DATE	ISSUE	DESCRIPTION	DWG STATUS	DATE

PRINTED: 3/10/2020 11:10:26 AM