


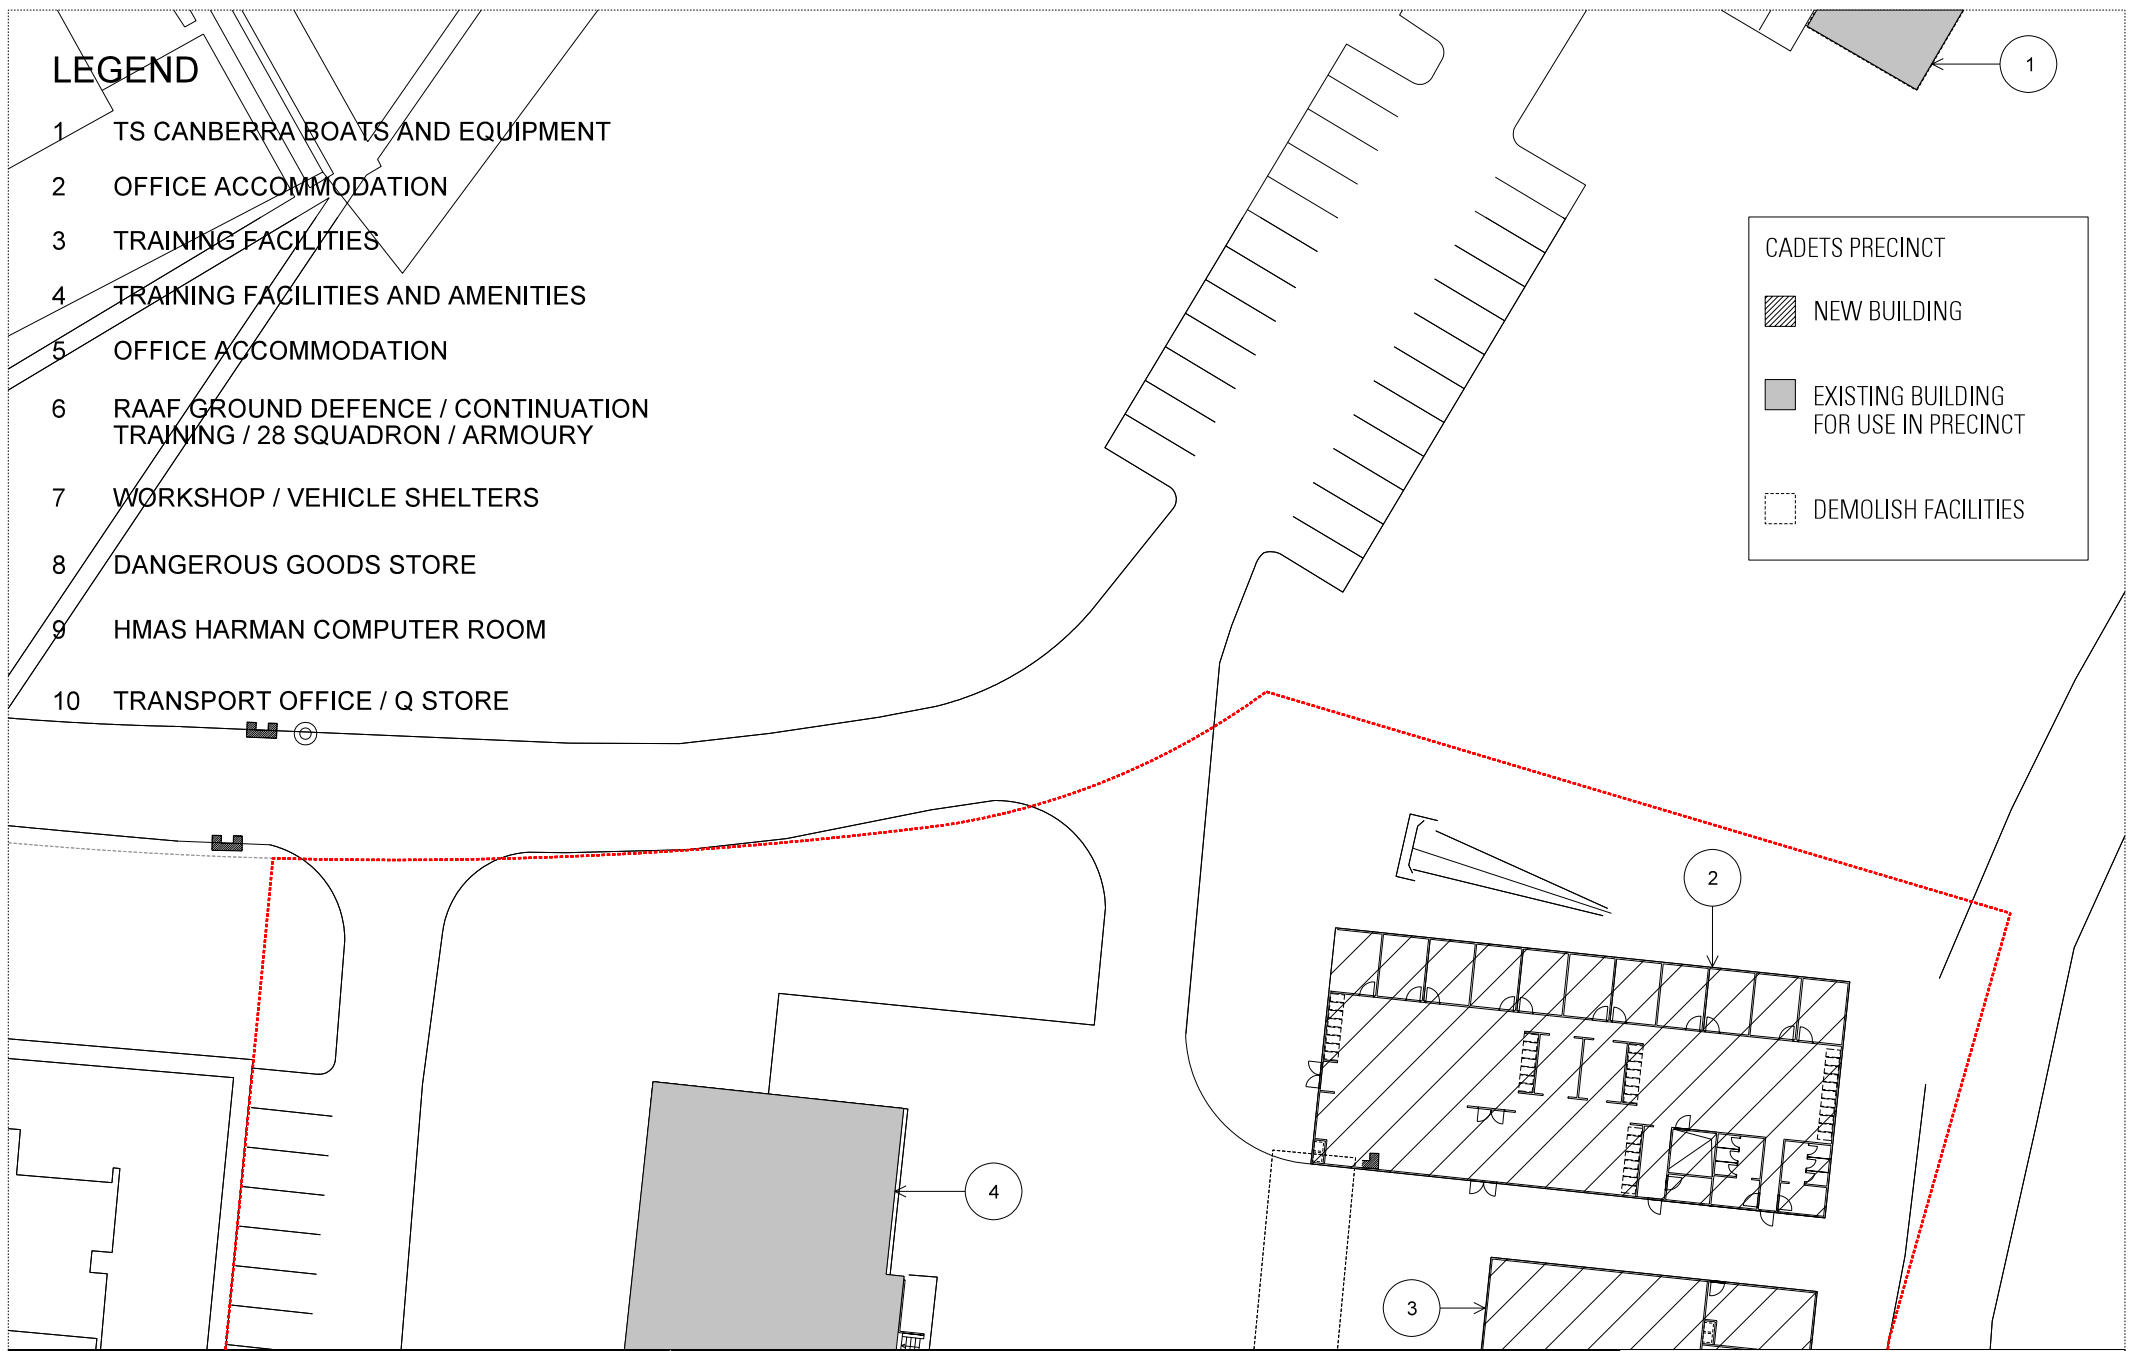


LEGEND

- 1 TS CANBERRA BOATS AND EQUIPMENT
- 2 OFFICE ACCOMMODATION
- 3 TRAINING FACILITIES
- 4 TRAINING FACILITIES AND AMENITIES
- 5 OFFICE ACCOMMODATION
- 6 RAAF GROUND DEFENCE / CONTINUATION TRAINING / 28 SQUADRON / ARMOURY
- 7 WORKSHOP / VEHICLE SHELTERS
- 8 DANGEROUS GOODS STORE
- 9 HMAS HARMAN COMPUTER ROOM
- 10 TRANSPORT OFFICE / Q STORE

CADETS PRECINCT

-  NEW BUILDING
-  EXISTING BUILDING FOR USE IN PRECINCT
-  DEMOLISH FACILITIES



HMAS HARMAN - MULTI USER DEPOT

RESERVES PRECINCT - FLOOR PLANS

FIGURE 06

1:500 @ A4

AUSTRALIAN CAPITAL TERRITORY

