

Notes

All dimensions are in millimetres
Levels are in metres
Do not scale drawings
Check dimensions on site



Issue	Description	Drawn/Checked	By	Date
1	FOR INFORMATION	JK	JL	13/07/17

Abbreviations	Information Only - (Uncontrolled)
C	Controlled Issue
P	Preliminary
PA	Project Architect
PD	Project Director

Architects
D J A S
 Daryl Jackson Architects

Job
 DEBPWOL
 Scale
 1:200 @ B1
 Date
 Description
 PRESENTATION - BASEMENT



Job Number
 16216
DEBPWOL-AS-AR-1301
F-01



Notes

All dimensions are in millimetres
Levels are in metres
Do not scale drawings
Check dimensions on site





Issue	Description	Drawn	Checked	Date
1	Issue for Information	JK	JK	13/09/17

Information Only - (Uncontrolled)	Controlled Issue
C	P
PA	PD

Architects
D J A S

Job: DEBPWOL
 Scale: 1:200 @ B1
 Date: 13/09/17
 Description: PRESENTATION - GROUND

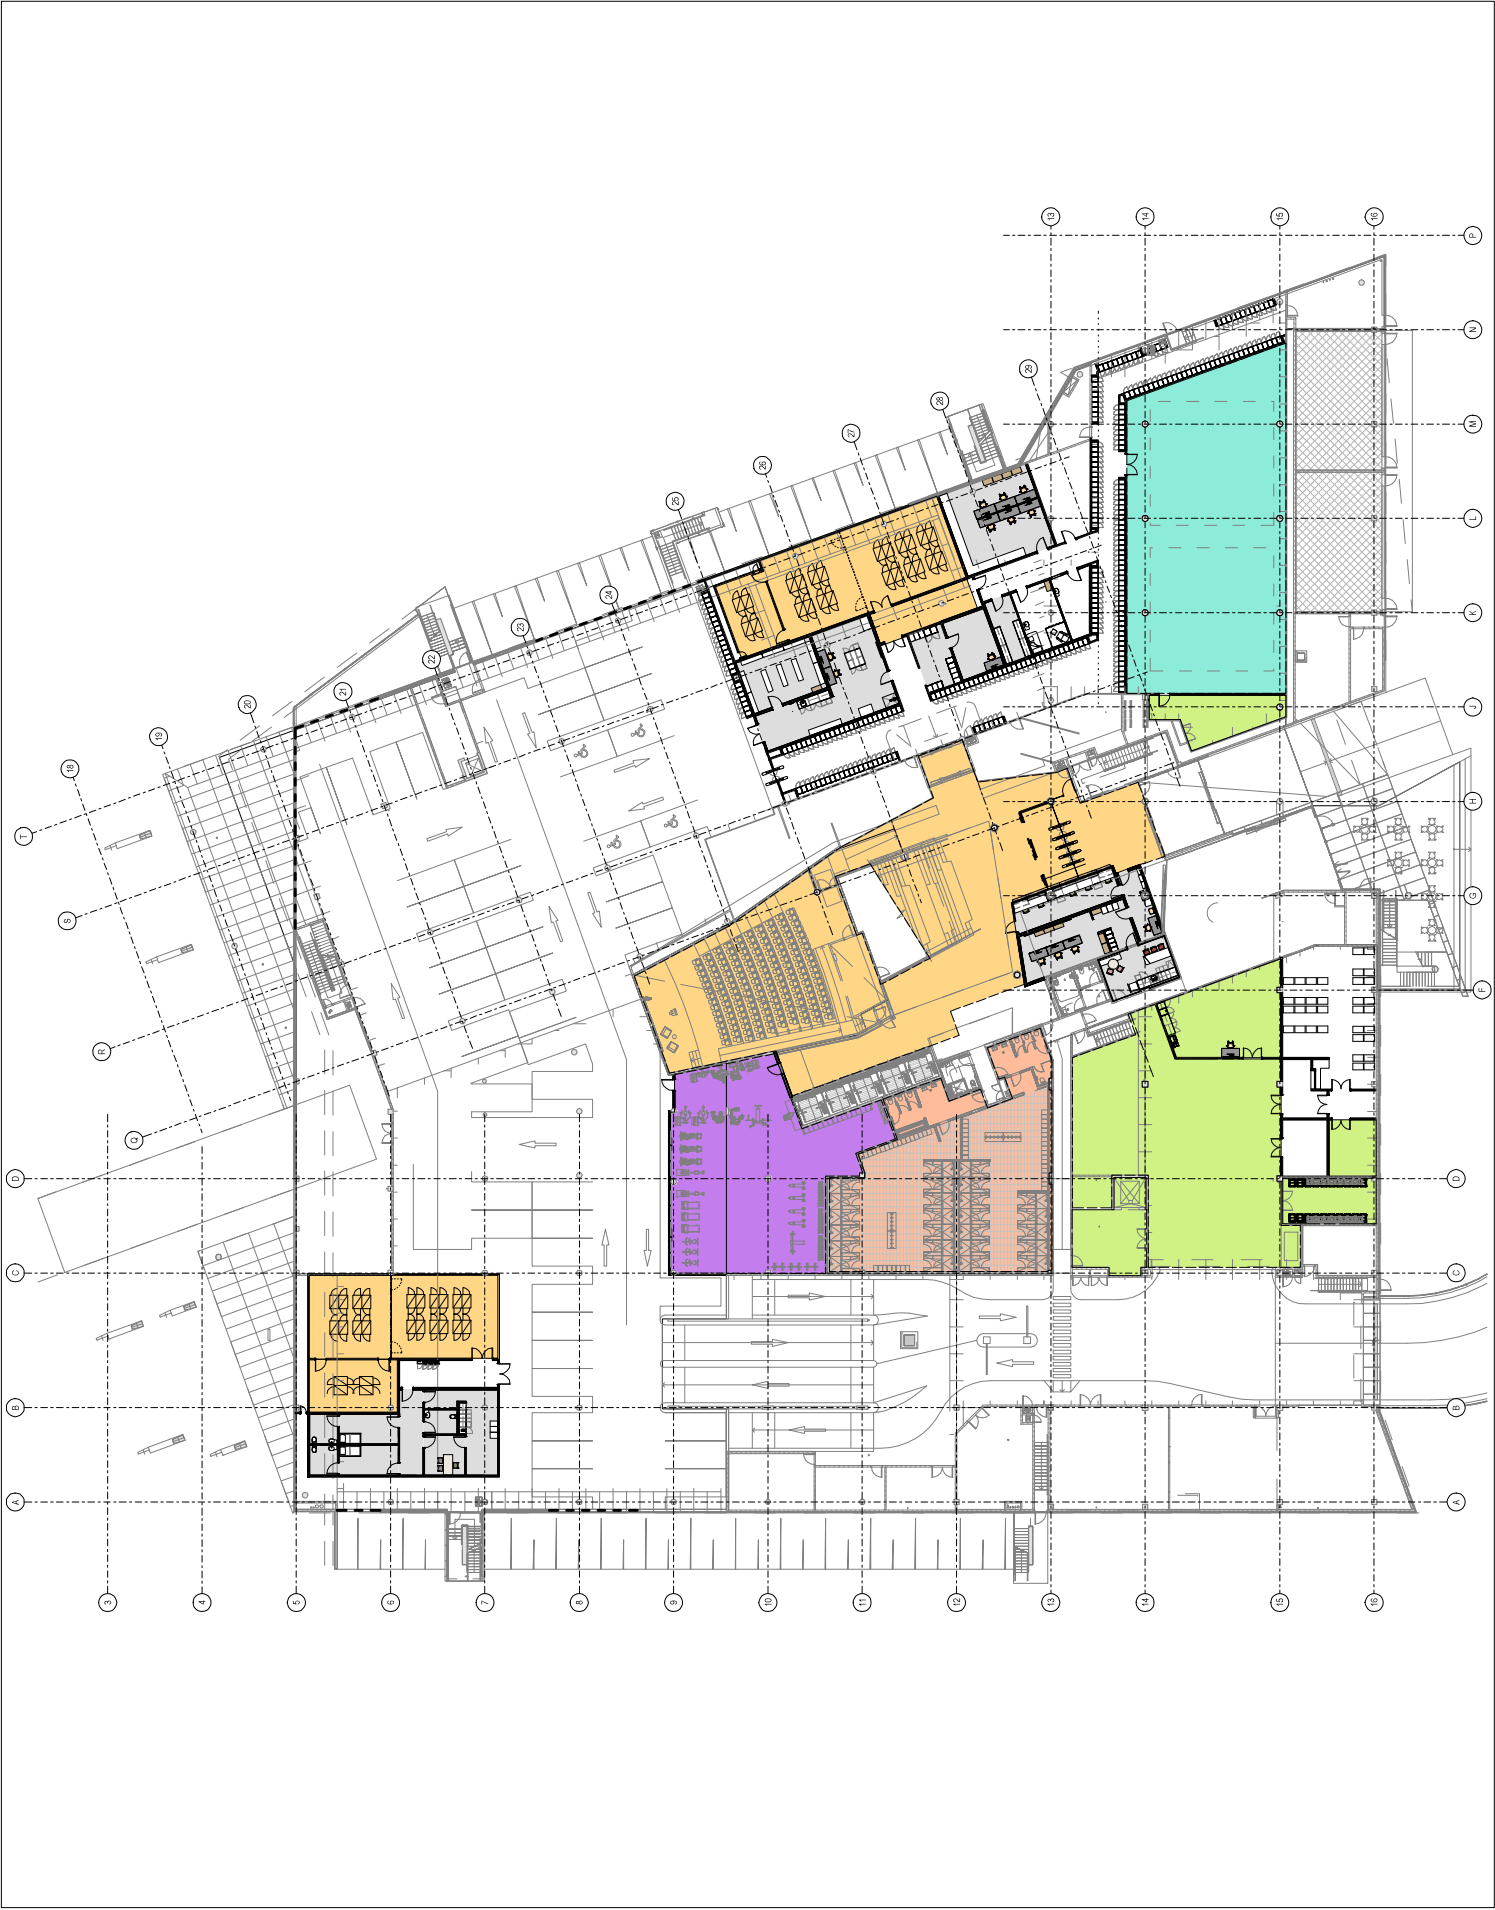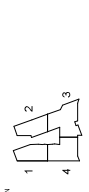

Notes

All dimensions are in millimetres
Levels are in metres
Do not scale of drawing
Check dimensions on site



Rev	Description	By	Date
1	Issue for Construction	JK	13/07/17
2	Issue for Construction	JK	13/07/17


Abbreviations:
Information Only - (Uncontrolled)
 C Controlled Issue
 P Preliminary
 PA Project Architect
 PD Project Director

Architects:
D J A S

KEY PLAN

JOB: DEBPACOL
 Scale: 1:200 @ B1
 Date: _____
 Description: PRESENTATION - LEVEL 2

JOB Number: DEBPACOL-AS-AR-1004
 10/2/16 F-001

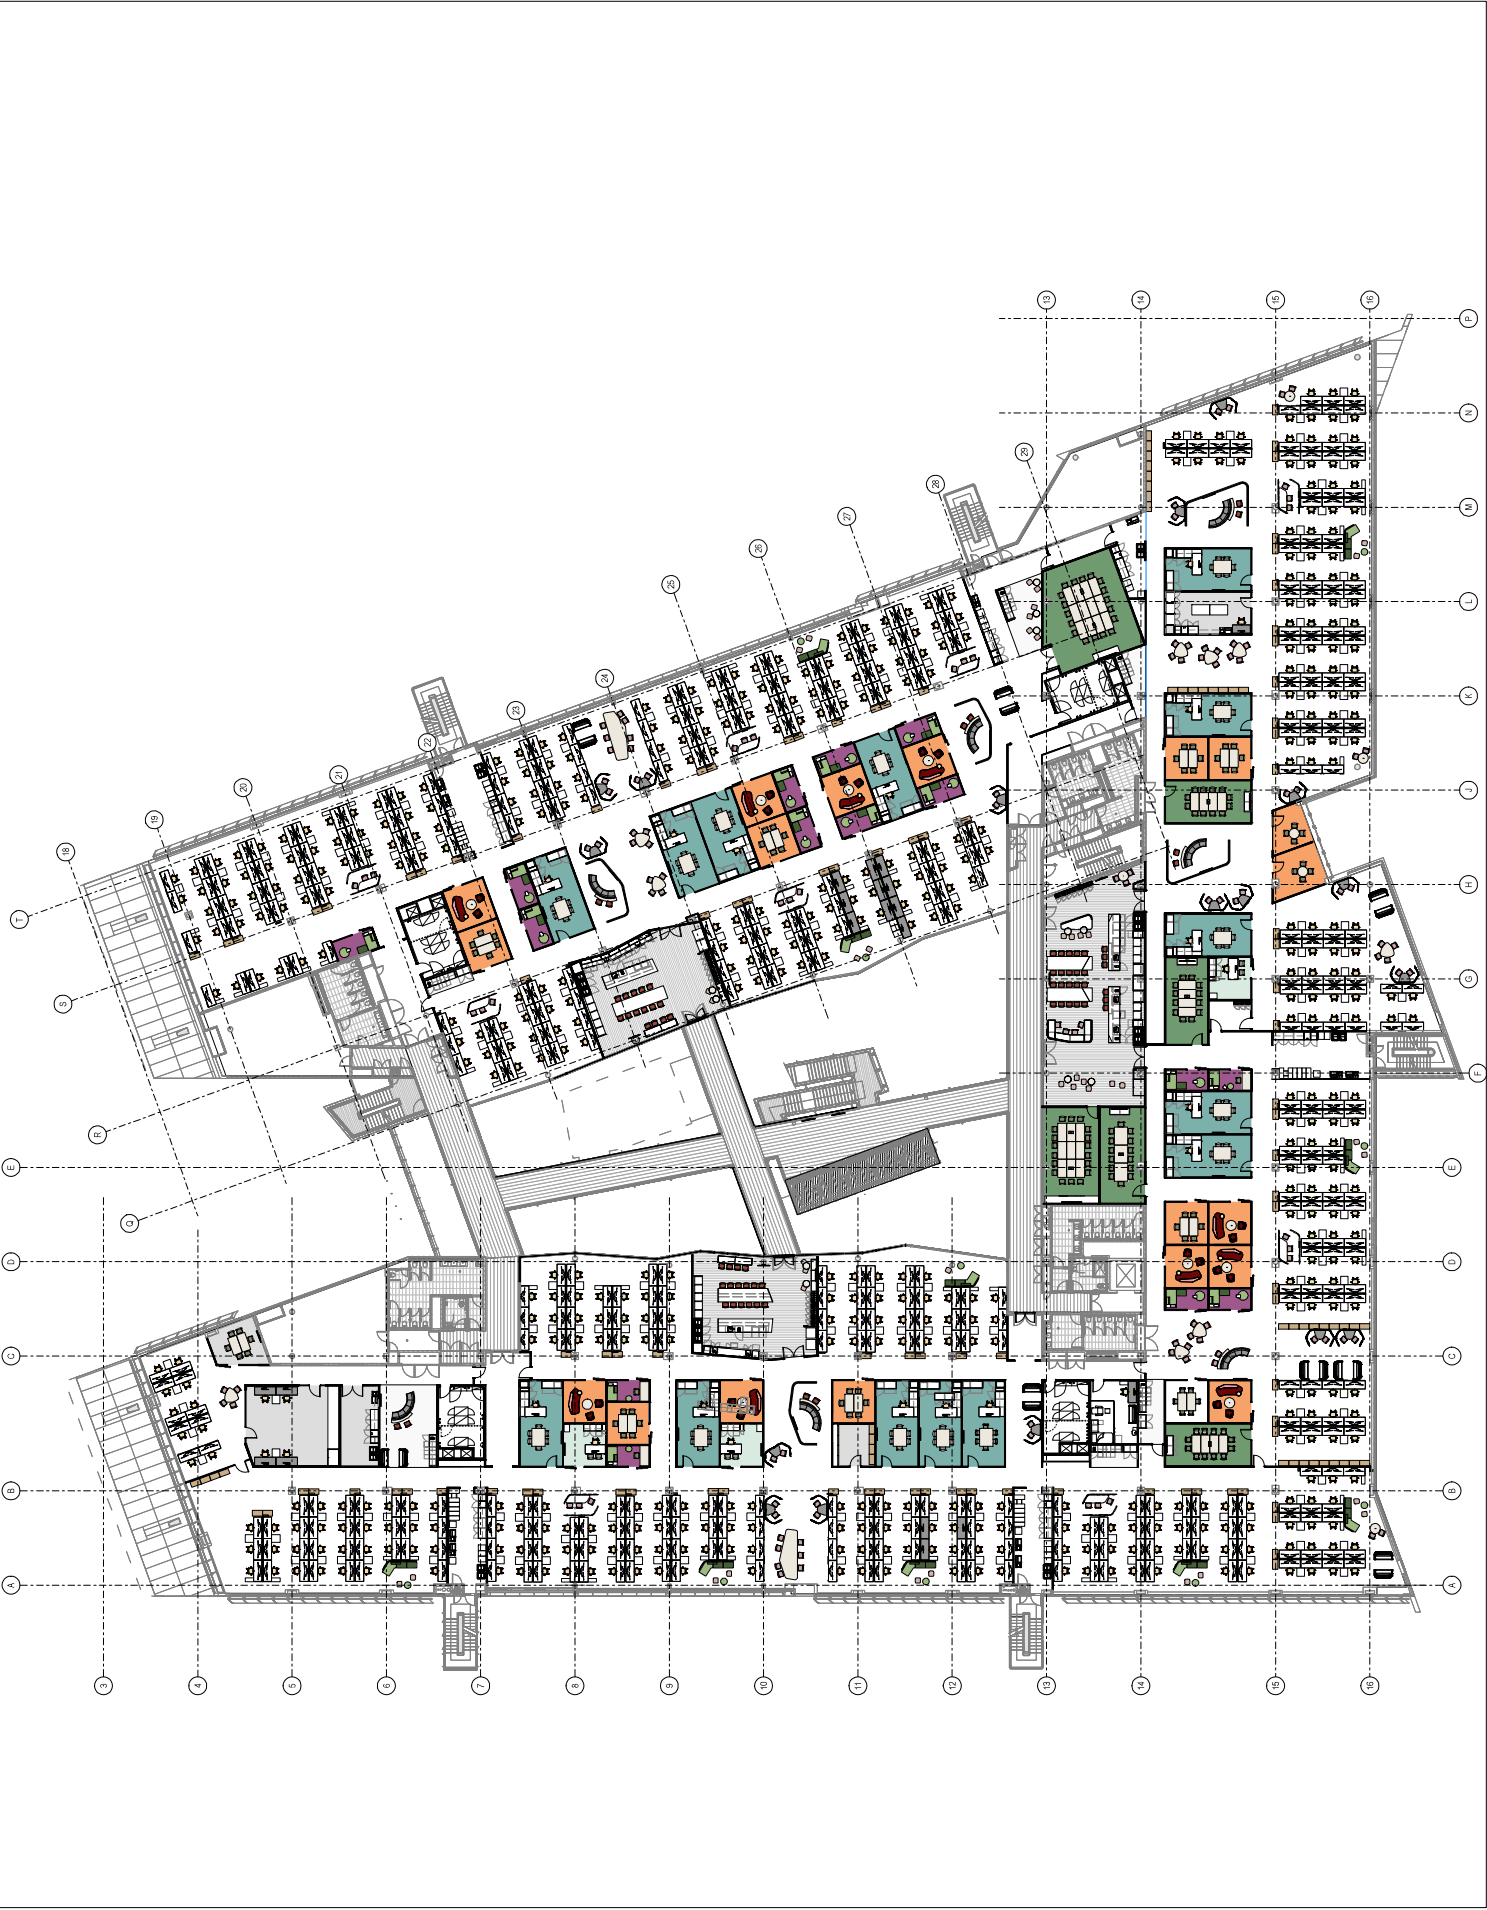

Notes

All dimensions are in millimetres
Levels are in metres
Do not scale off drawings
Check dimensions on site




Rev	Description	By	Date
1	ISSUE FOR PERMIT	JK	13/09/17
2	FOR INFORMATION	JK	13/09/17

Abbreviations:
Information Only - (Uncontrolled)
Controlled Issue
Preliminary
Project Architect
Project Director

Architects:


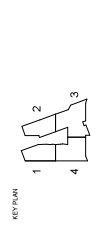

JOB: DEEPWOL
 Scales: 1:200 @ B1
 Date:
 Description: PRESENTATION - LEVEL 3



Notes

All dimensions are in millimetres
Levels are in metres
Do not scale off drawings
Check dimensions on site



Layer	Description	App.	Date
0	ASB		13/09/17
1	ASB		13/09/17
Abbreviations:
 Information Only - (Uncontrolled)
 C Controlled Issue
 P Preliminary
 PA Project Architect
 PD Project Director
 Architects


KEY PLAN
 1 2 3
 4

Job: DEWPACOL
 Scale: 1:200 @ B1
 Date:
 Description: PRESENTATION - LEVEL 4

Job Number: DEWPACOL-AS-1306
 F2



